


Backer blocks are required for all hangers supported by I-joists.


Connector Summary			
Flange	Product	Manuf	Qty
None	HHUS410	Simpson	1
None	HUC3514		3
None	IUS2.37/14	Simpson	13
None	MIT3514-2	Simpson	4

Products					
Net Qty	Plies		Product	Length	PlotID
3	1		14" BCI@ 6000s-1.8	27' 0"	J2-1
4	2		14" BCI@ 6000s-1.8	27' 0"	J2-2
4	1		14" BCI@ 6000s-1.8	21' 0"	J2-3
6	2		14" BCI@ 6000s-1.8	21' 0"	J2-4
30	1		14" BCI@ 6000s-1.8	18' 0"	J2-5
4	2		14" BCI@ 6000s-1.8	18' 0"	J2-6
4	1		14" BCI@ 6000s-1.8	13' 0"	J2-7
2	1		14" BCI@ 6000s-1.8	9' 0"	J2-8
7	1		14" BCI@ 6000s-1.8	6' 0"	J2-9
2	2		14" BCI@ 6000s-1.8	6' 0"	J2-10
2	2		1-3/4" x 9-1/2" VERSA-LAM@ 2.0 3100 SP	8' 0"	BM2-1
2	2		1-3/4" x 11-7/8" VERSA-LAM@ 2.0 3100 SP	10' 0"	BM2-2
2	2		1-3/4" x 14" VERSA-LAM@ 2.0 3100 SP	10' 0"	BM2-3
2	2		1-3/4" x 14" VERSA-LAM@ 2.0 3100 SP	8' 0"	BM2-4
3	3		1-3/4" x 18" VERSA-LAM@ 2.0 3100 SP	22' 0"	BM2-5
17	1		1-1/8" x 14" BC RIM BOARD OSB	12' 0"	Rim1
36	1		14" BLOCKING	2' 0"	Blk1

Connect all 2-ply joists in the field per detail F58.

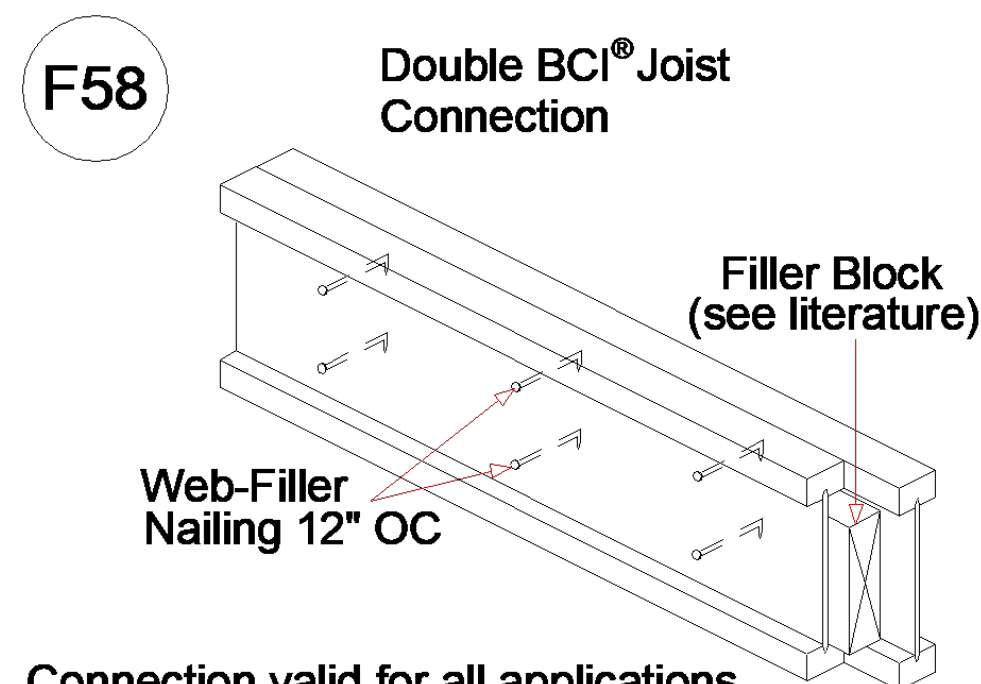


Connection valid for all applications. Contact Boise EWP Engineering for specific conditions.

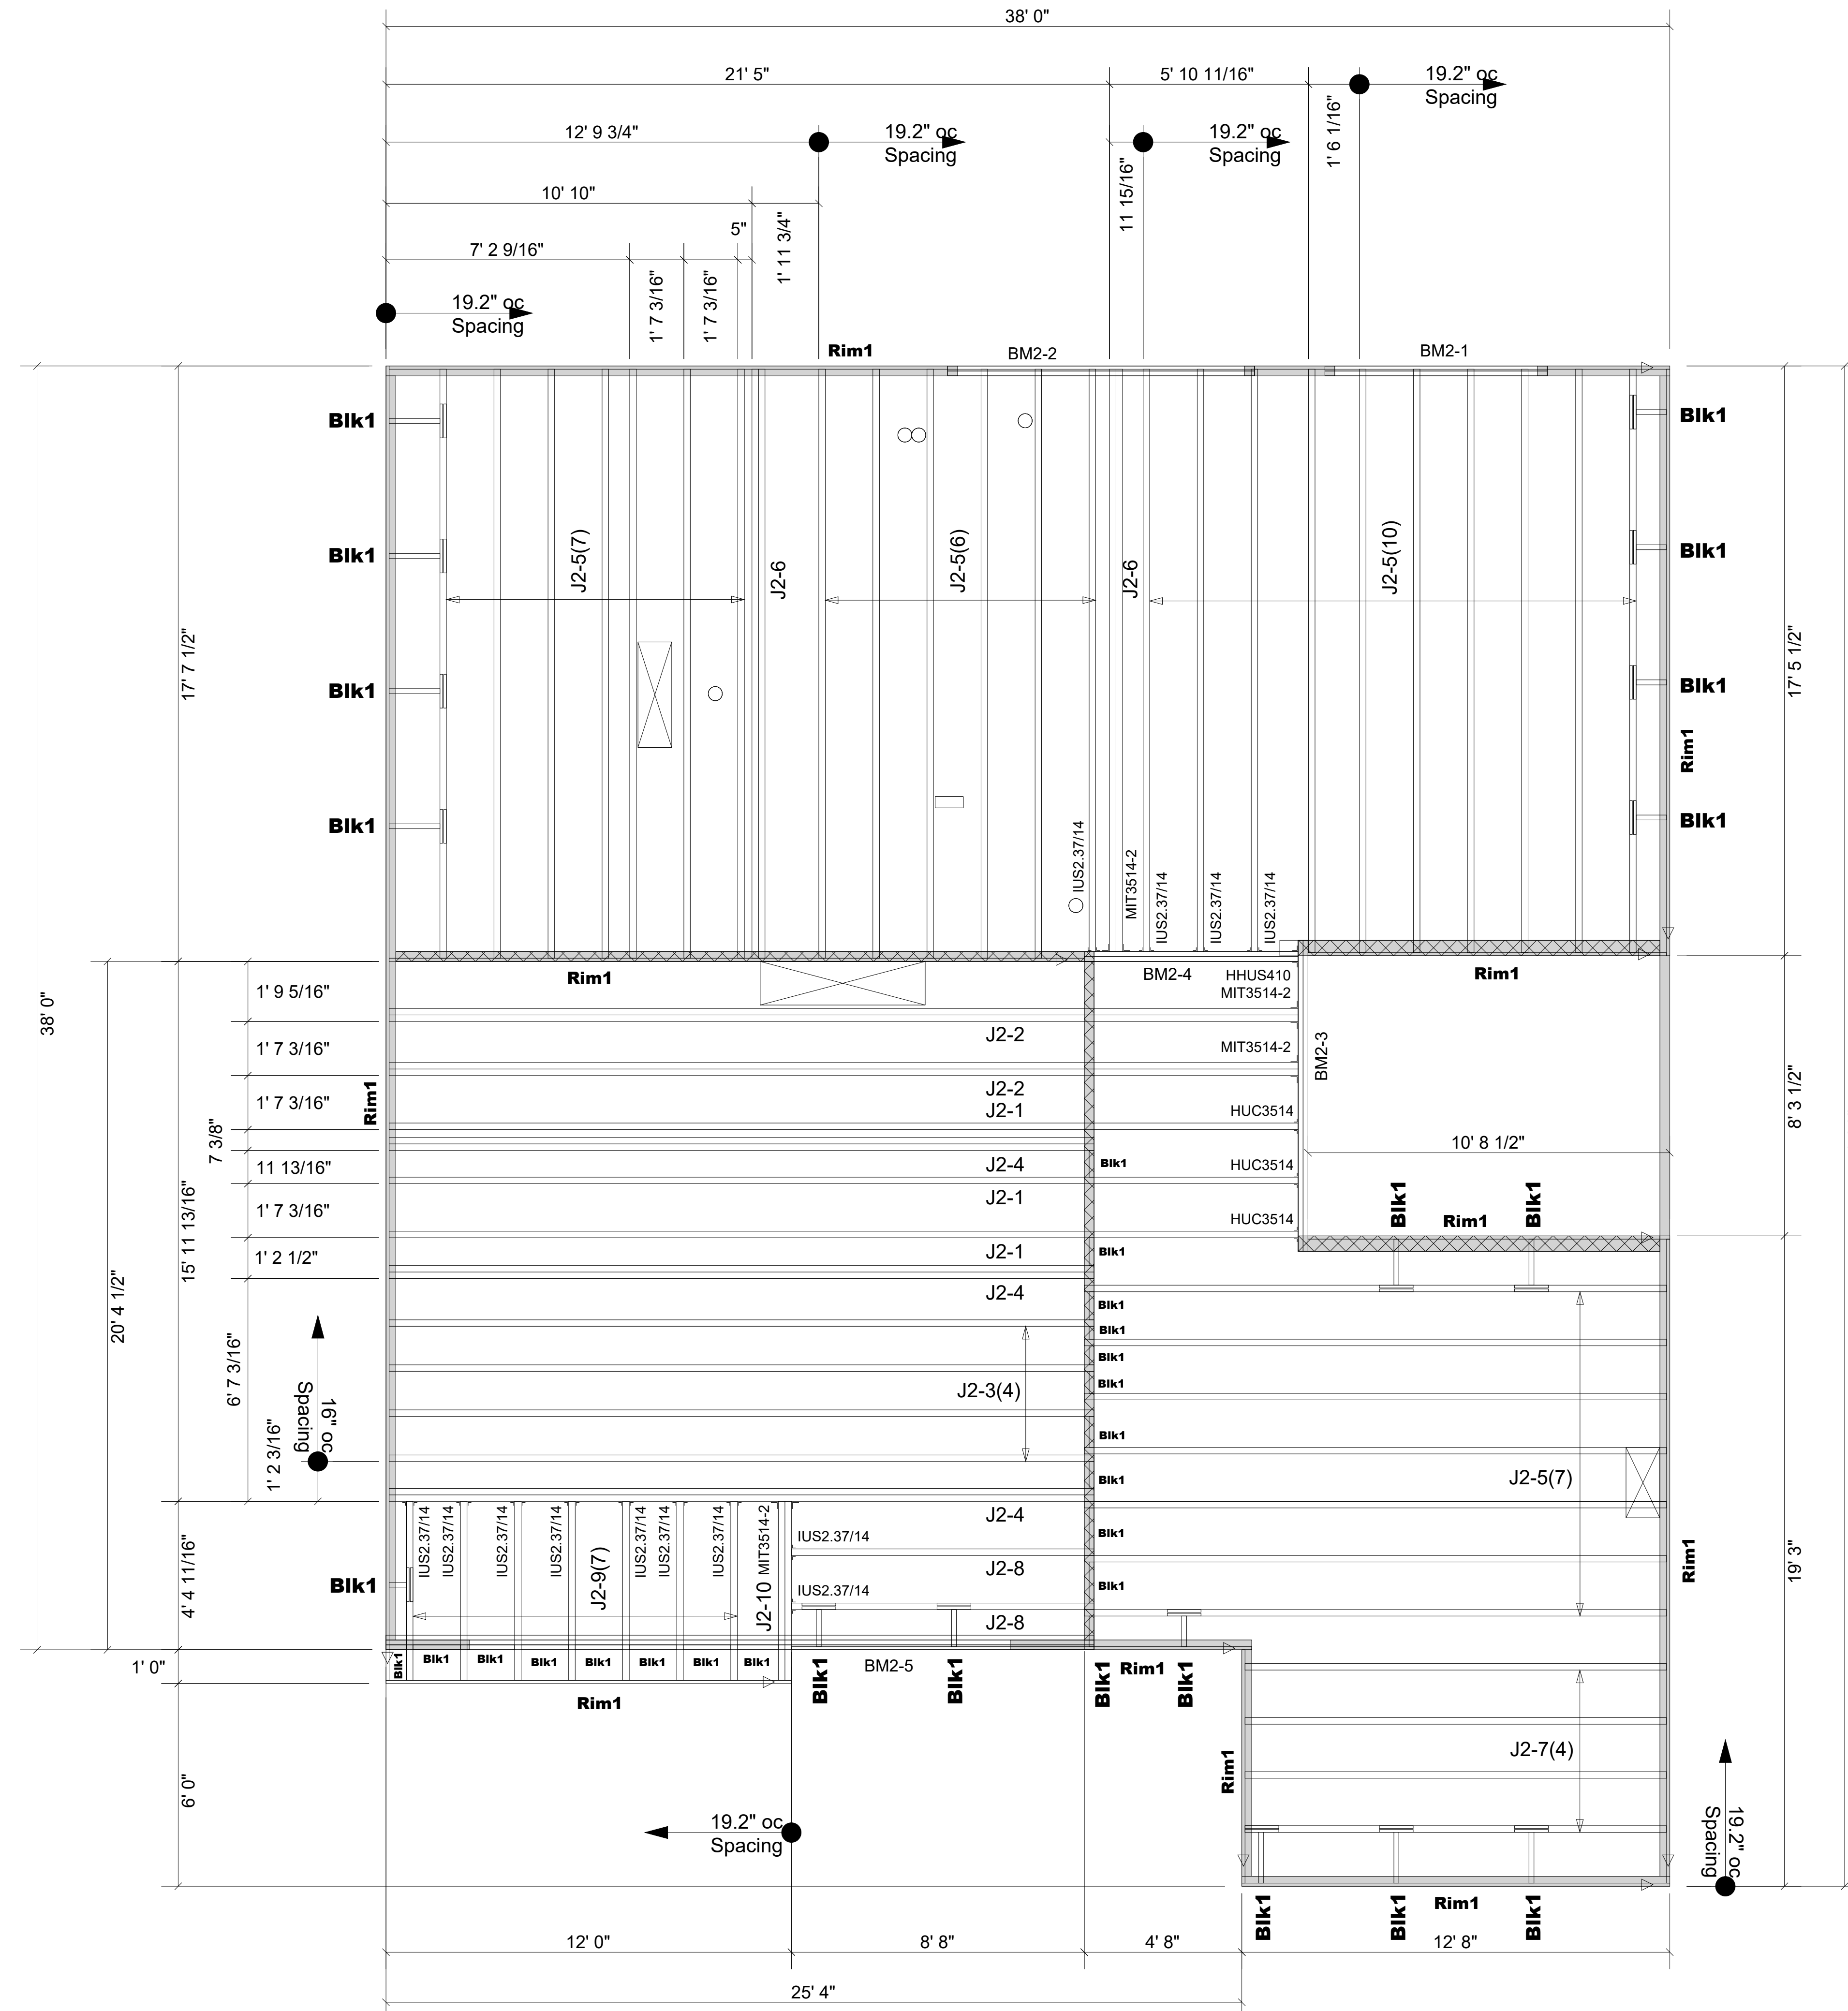

▲ = LEFT END OF TRUSS

REVISIONS:

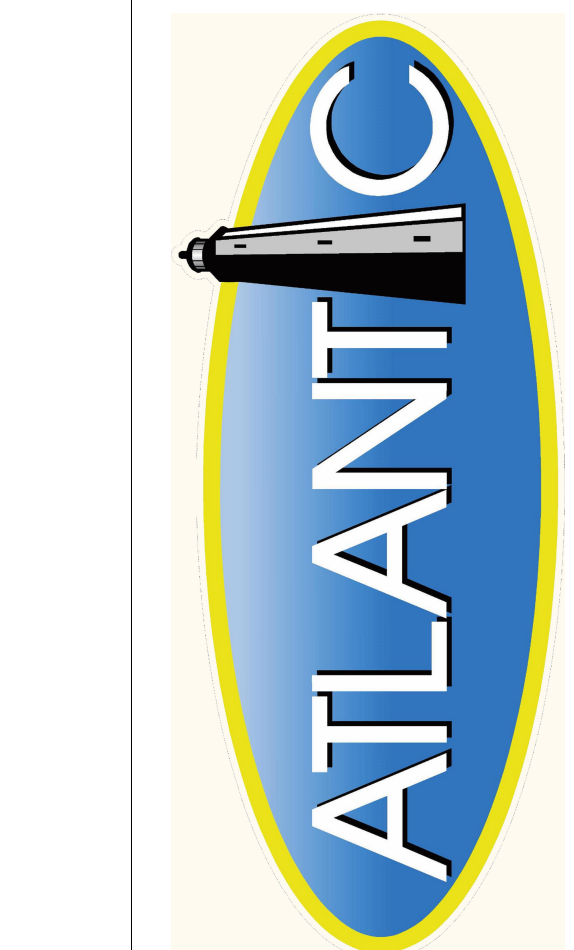

Moncks Corner/Easley, SC (800) 475-3999  
Sparta, NC (336) 372-2226

FOR PERMIT

Client:	MATTAMY HOMES-RALEIGH	LEVEL
Job:	LOT 91 PROVIDENCE CREEK	
Plan Information:	SHENANDOAH-CR	
	OPTIONS	
NOT TO SCALE	Date: DATE	
Drawn By: MBB	Job #: 24-0290-J02	Sales Rep: KYLE GIBSON
		Phone: