


HOUSE FIT
NEW HOME, INC.
 113 EAGLE CREST COURT
 LOT 08, HERITAGE AT NEILL'S CREEK SUBDIVISION
 NEILL'S CREEK TOWNSHIP, HARNETT COUNTY, NORTH CAROLINA

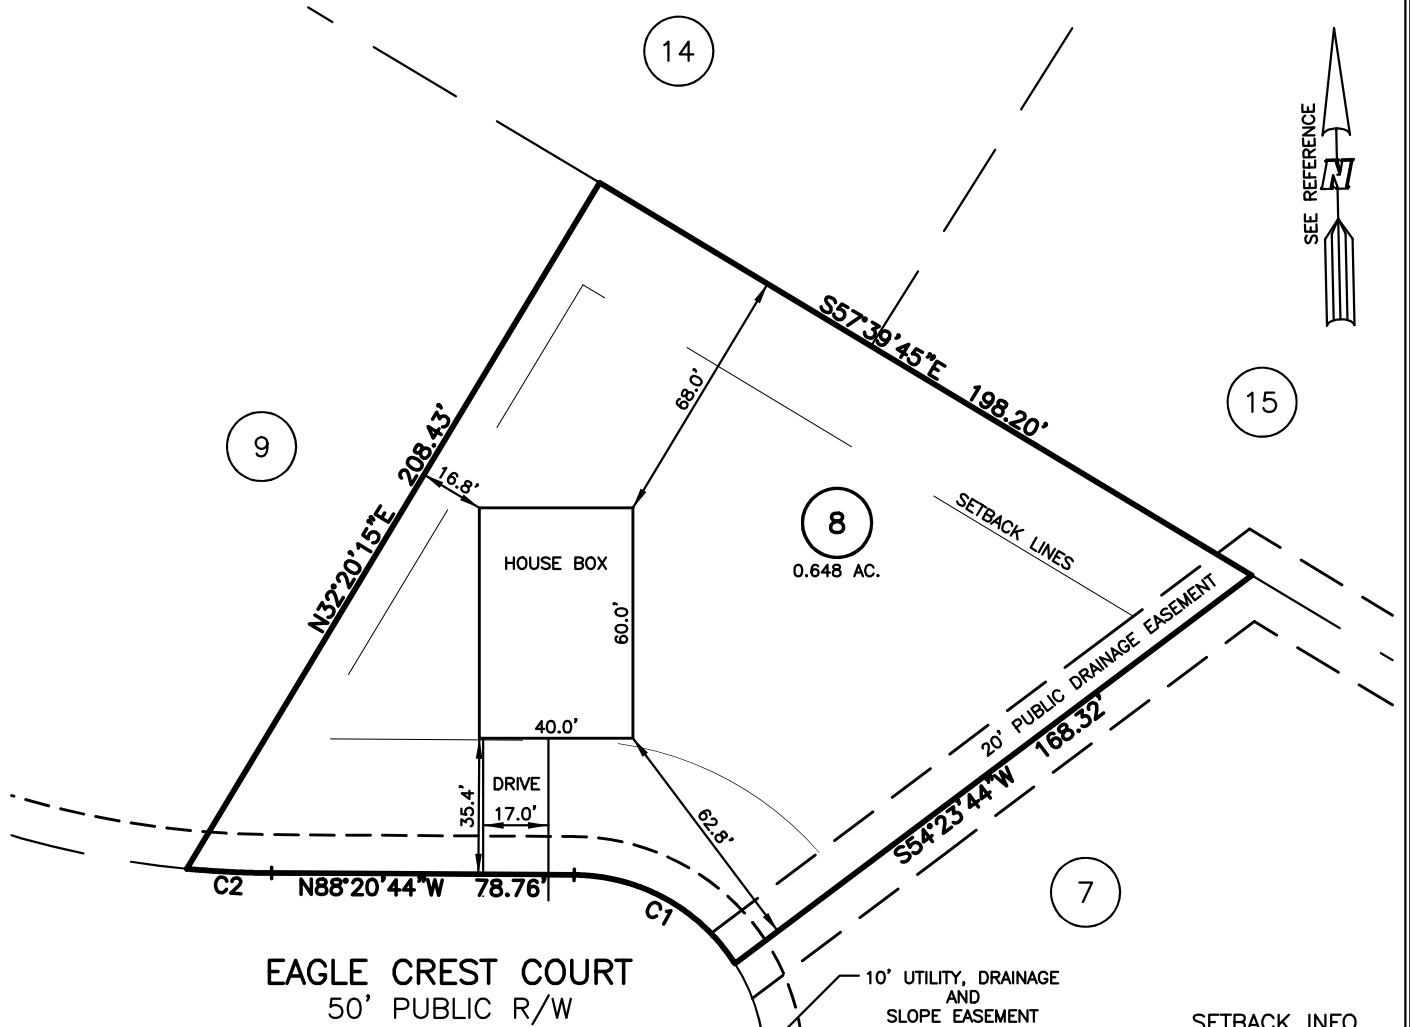


NUM	RADIUS	ARC	DELTA	CHORD BRG	CHORD
C1	50.00'	49.80'	57°03'57"	S59°48'45"E	47.77'
C2	250.00'	22.15'	5°04'34"	S85°48'27"E	22.14'

SETBACK INFO
 FRONT: 35'
 REAR: 25'
 SIDES: 10'
 CORNER SIDE: 20'

LEGEND

- | | |
|--------------------------------|--------------------------|
| △ AIR CONDITIONER | INV. INVERT |
| BC BACK OF CURB | IPS IRON PIPE SET |
| BFP BACK FLOW PREVENTER | IRS IRON ROD SET |
| ○ CLEANOUT | ○ LIGHT POLE |
| ■ CURB INLET | MNS MAGNETIC NAIL SET |
| DHS DRILL HOLE SET | ⊗ MANHOLE SANITARY SEWER |
| ECM EXISTING CONCRETE MONUMENT | ⊗ MANHOLE STORM SEWER |
| EDH EXISTING DRILL HOLE | OHW OVERHEAD WIRES |
| EIS EXISTING IRON STAKE | PKS PK NAIL SET |
| EIP EXISTING IRON PIPE | PNS POINT NOT SET |
| EM ELECTRIC METER | RRS RAIL ROAD SPIKE |
| EPK EXISTING PK NAIL | ⊞ TELEPHONE PEDESTAL |
| ES ELECTRIC STUB | ⊞ TRANSFORMER |
| ▽ FLARED END SECTION | ⊞ CABLE TV PEDESTAL |
| ⊞ FIRE HYDRANT | ⊞ UTILITY POLE |
| ⊞ FIBER OPTIC PEDESTAL | ⊞ WATER METER |
| GM GAS METER | ⊞ WATER VALVE |
| → GUY | ⊞ YARD INLET |
| | () FIELD MEASUREMENT |

REFERENCES:
 B.M. 2023, PGS. 520-521

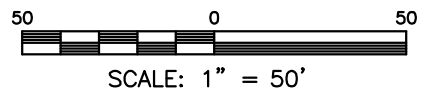

FOR REPRESENTATIVE PURPOSES ONLY
 NOT FOR PERMITTING, RECORDATION,
 CONVEYANCE OR SALES

- NOTES**
1. THIS SURVEY SUBJECT TO ANY FACTS THAT MAY BE DISCLOSED BY A FULL AND ACCURATE TITLE SEARCH.
 2. THIS MAP MAY NOT BE A CERTIFIED SURVEY AND HAS NOT BEEN REVIEWED BY A LOCAL GOVERNMENT AGENCY FOR COMPLIANCE WITH ANY APPLICABLE LAND DEVELOPMENT REGULATIONS AND HAS NOT BEEN REVIEWED FOR COMPLIANCE WITH RECORDING REQUIREMENTS FOR PLATS.

HOUSE FIT
 ONLY

REV1: JAN. 18, 2024(4)
 DATE: JAN. 03, 2024

F.B. _____

RWK, PA
ENGINEERING ~ SURVEYING
 CORPORATE LICENSE: C-1771
 101 W. MAIN ST., SUITE 202
 GARNER, NC 27529
 PHONE (919) 779-4854
 FAX (919) 779-4056