


THIS IS TO CERTIFY THAT ON THE 26th DAY OF FEBRUARY 2024 AN ACTUAL SURVEY WAS DONE UNDER MY SUPERVISION OF THE PROPERTY SHOWN HEREON, THIS MAP IS NOT INTENDED TO MEET GS 47-30 RECORDING REQUIREMENTS.

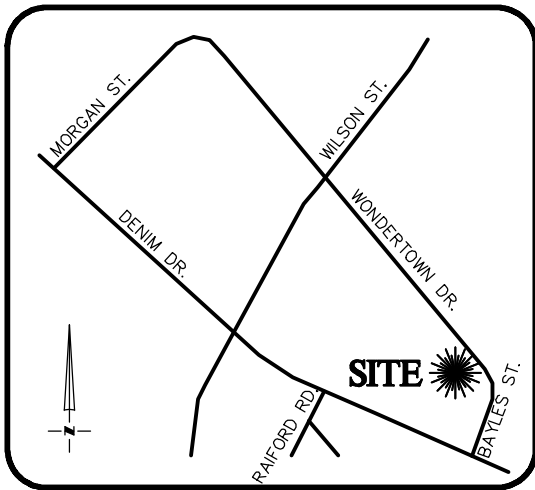

VICINITY MAP
Not To Scale

Dean Rhoads

SIGNED _____
DEAN M. RHOADS, PLS (L-4679)


LEGEND

- PROPERTY LINE
- ADJACENT PROPERTY LINES
- CLOSURE EXCEEDS 1 INCH IN 10,000 FT.
- IPS ● - IRON PIN SET
- EIP ○ - EXISTING IRON PIPE
- CP ○ - COMPUTED POINT
- DB - DEED BOOK
- PB - BOOK OF MAPS/PLAT BOOK
- PG - PAGE
- #105 STREET ADDRESS




SETBACKS (ZONING - R6):

- FRONT - 25'
- SIDE - 8'
- REAR - 25'

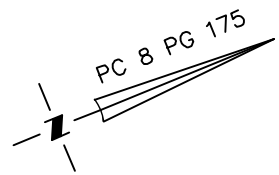


N/F
JERRY R. BAYLES &
FAYE P. BAYLES
DB 2416 PG 976

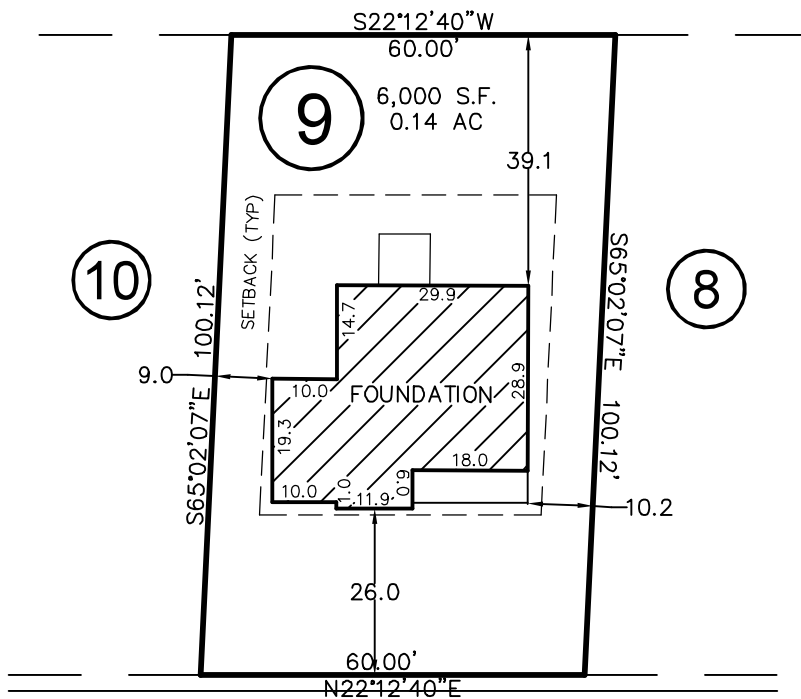

BAYLES STREET

30' R/W

THIS PROPERTY MAY BE SUBJECT TO ANY AND ALL APPLICABLE DEED RESTRICTIONS, EASEMENTS, RIGHT-OF-WAY, UTILITIES AND RESTRICTIVE COVENANTS WHICH MAY BE OF RECORD OR IMPLIED

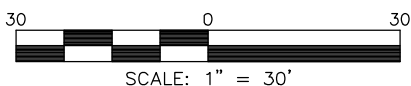

SCALE: 1" = 30'

RESIDENTIAL LAND SERVICES, PLLC.

1917 Evans Road
Cary, North Carolina 27513
Phone (919) 378-9316
Firm License # P-0873

FOUNDATION SURVEY

FOR
#105 BAYLES STREET
LOT 9, CHANDLER PLACE SUBDIVISION
Duke Township, Harnett County, North Carolina

PROPERTY OF: POP HOMES
PLAT BOOK 2023 PAGE 560 DEED REFERENCE _____

DRAWN: JLA | SURVEYED: DTS | CHECKED: JWW | DATE: FEBRUARY 26, 2024