

CREEK & DATA table with columns: BEARING, DISTANCE. Rows 1-20.

CREEK & DATA table with columns: LINE, BEARING, DISTANCE. Rows 1-20.


CREEK & DATA table with columns: LINE, BEARING, DISTANCE. Rows 21-40.

CREEK & DATA table with columns: LINE, BEARING, DISTANCE. Rows 41-60.


CREEK & DATA table with columns: LINE, BEARING, DISTANCE. Rows 61-80.

CREEK & DATA table with columns: LINE, BEARING, DISTANCE. Rows 81-100.

CREEK & DATA table with columns: LINE, BEARING, DISTANCE. Rows 101-120.

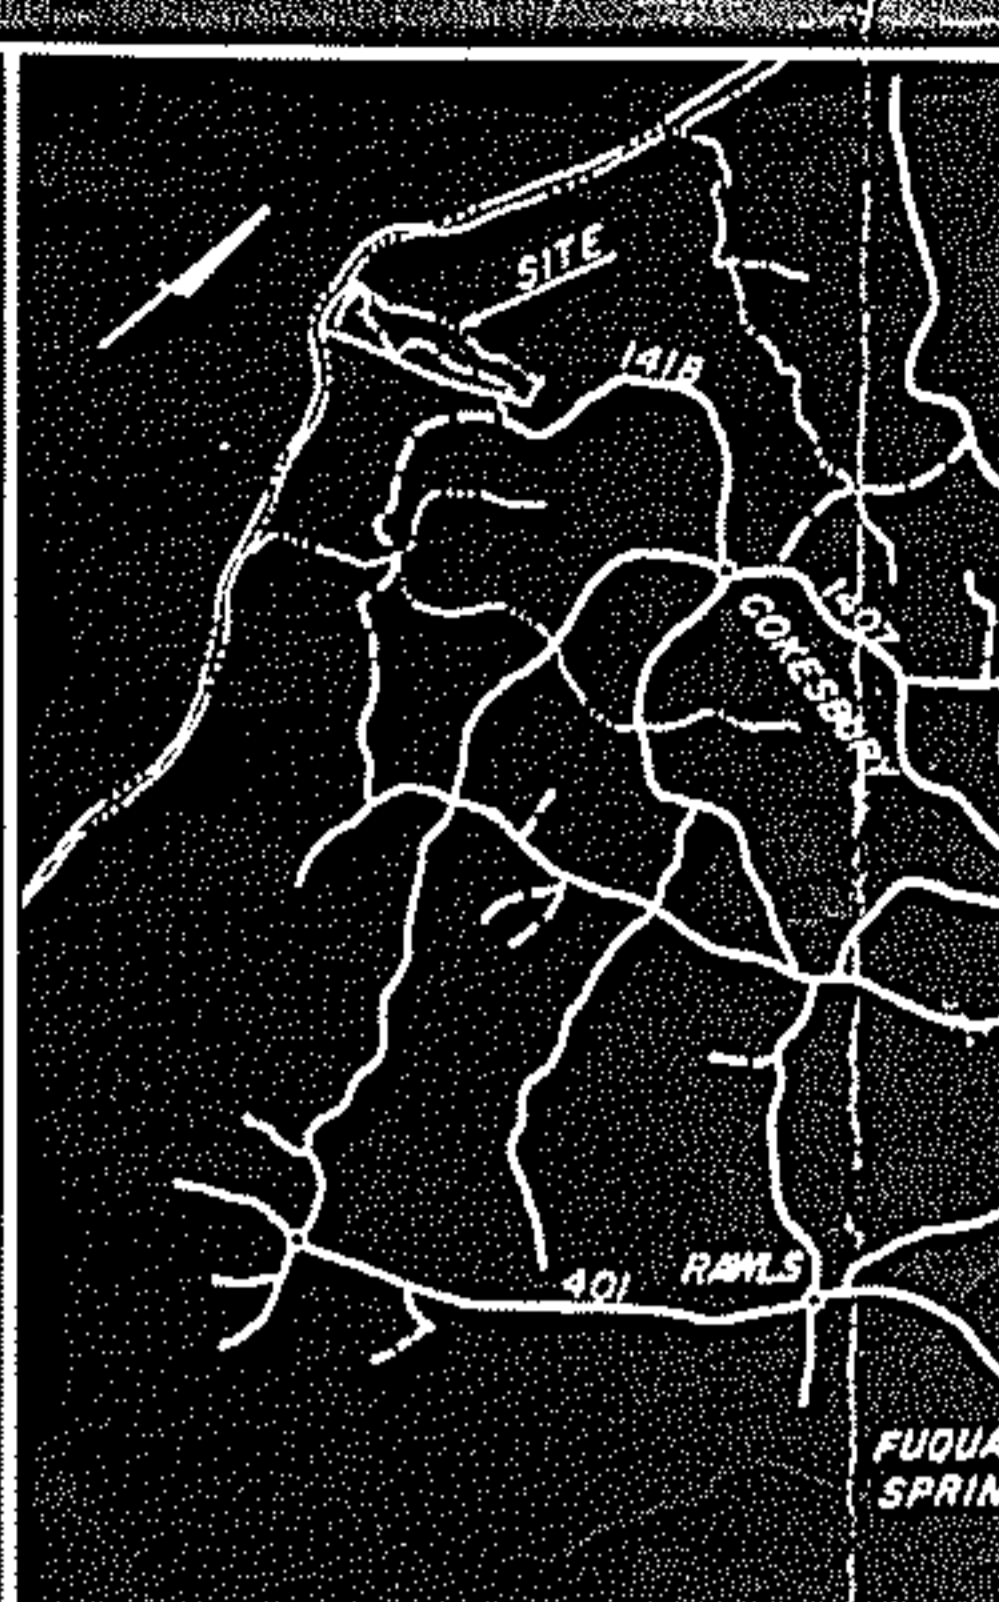

NOTE: CORNER BY AGREEMENT. NORTH CAROLINA Harnett County. I, Edwin G. Floyd, certify that this map was drawn from an actual field survey...

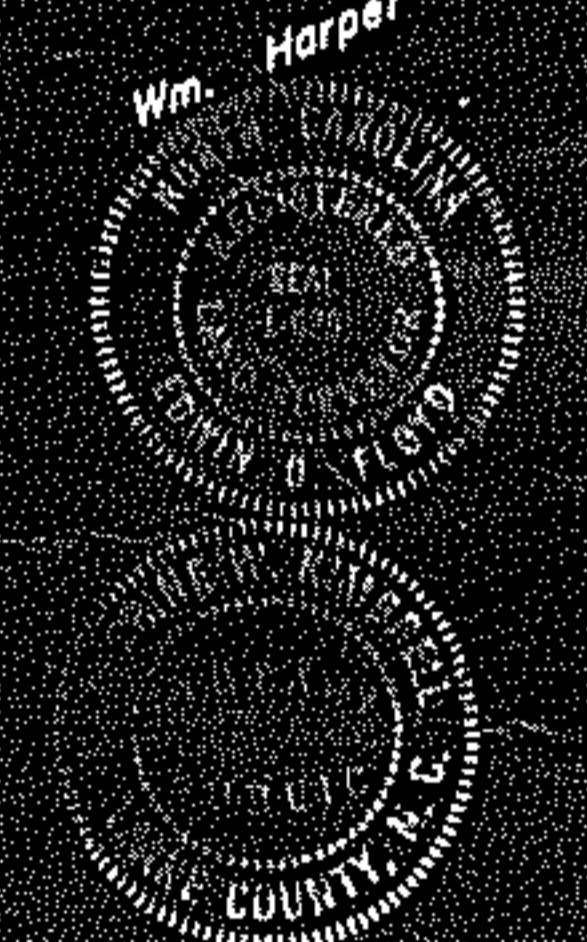

Witness my hand and seal this 19th day of November, 1976. Sworn to and subscribed before me this 19th day of November, 1976. My commission expires January 23, 1981.

NOTE: This recorded map supercedes Book of Maps 19, Page 19; Book of Maps 20, Page 21; Book of Maps 20, Page 83; Book of Maps 21, Page 39; Harnett County Registry which are previous recordings of portions of Captain's Lending.

STREET & TANGENTS table with columns: LINE, BEARING, DISTANCE. Rows 1-12.

STREET & TANGENTS table with columns: LINE, BEARING, DISTANCE. Rows 13-24.

STREET & TANGENTS table with columns: LINE, BEARING, DISTANCE. Rows 25-36.

CURVE DATA table with columns: CURVE, DELTA, RADIUS, TANGENT. Rows C1-C30.

CURVE DATA table with columns: CURVE, DELTA, RADIUS, TANGENT. Rows C31-C65.



DATE REVISION table with columns: DATE, REVISION. Rows 1-6.

PHASE I CAPTAINS LANDING SUBDIVISION. HACO PROPERTIES INC. - OWNERS. BUCKHORN TOWNSHIP HARNETT COUNTY, N.C. Includes owner, engineer, and notary information.