


ANCHOR ROD SCHEDULE	
WALL HEIGHT	MAX. SPACING
≤ 8-FT	72"
> 8-FT	40"

NOTE: WALL NOT TO EXCEED 10-FEET IN HEIGHT.

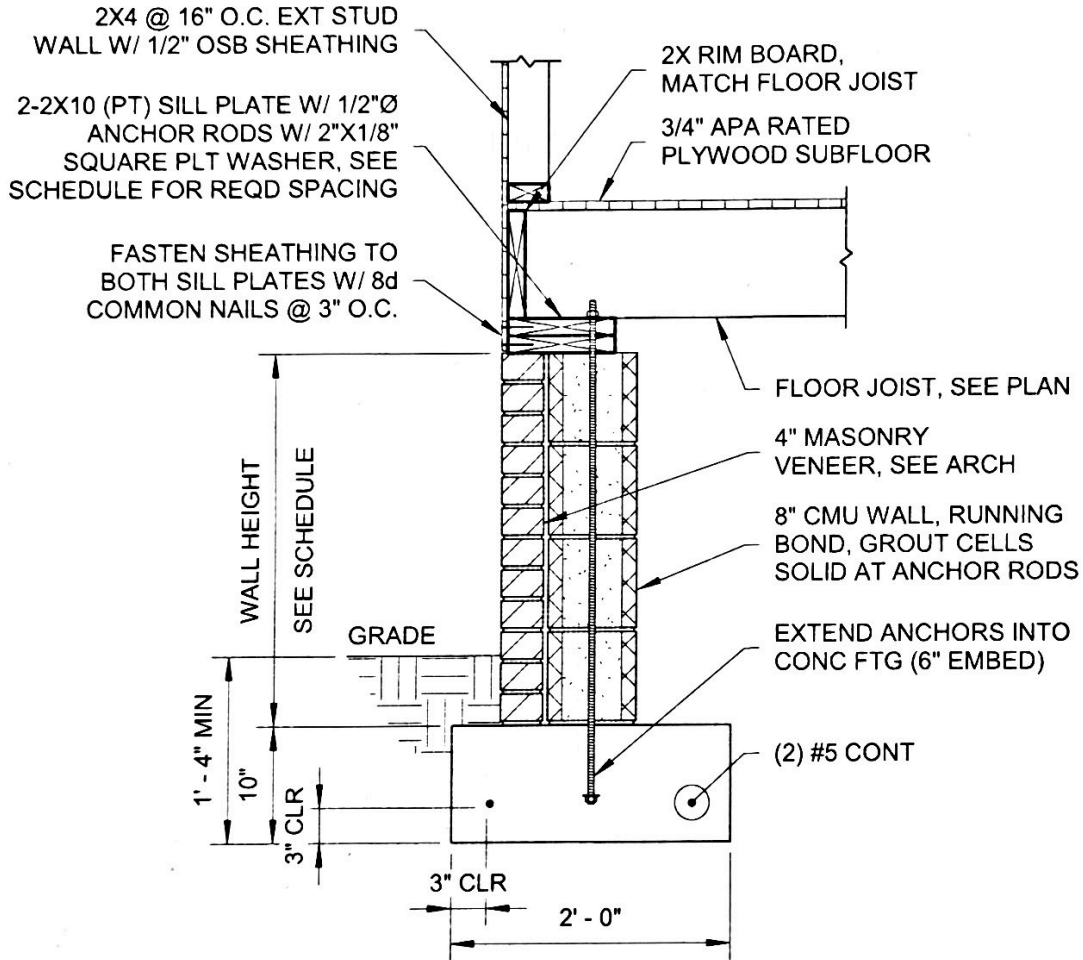

State License #: P-0339  
 1110 Navaho Drive, Suite 600  
 Raleigh, NC 27609  
 Voice: (919) 322-0115  
 Fax: (919) 322-0116  
 www.SummitDE.net



07/08/2022

REBUILD NC

## ALTERNATE STEM WALL SECTION

APPLICABLE TO ALL PROTOTYPE NCORR PLANS.

PROJECT NO.: N/A

ISSUE DATE: 07/08/2022

DRAWN BY: JWB

CHECKED BY: CCB

SHEET

# RS1