
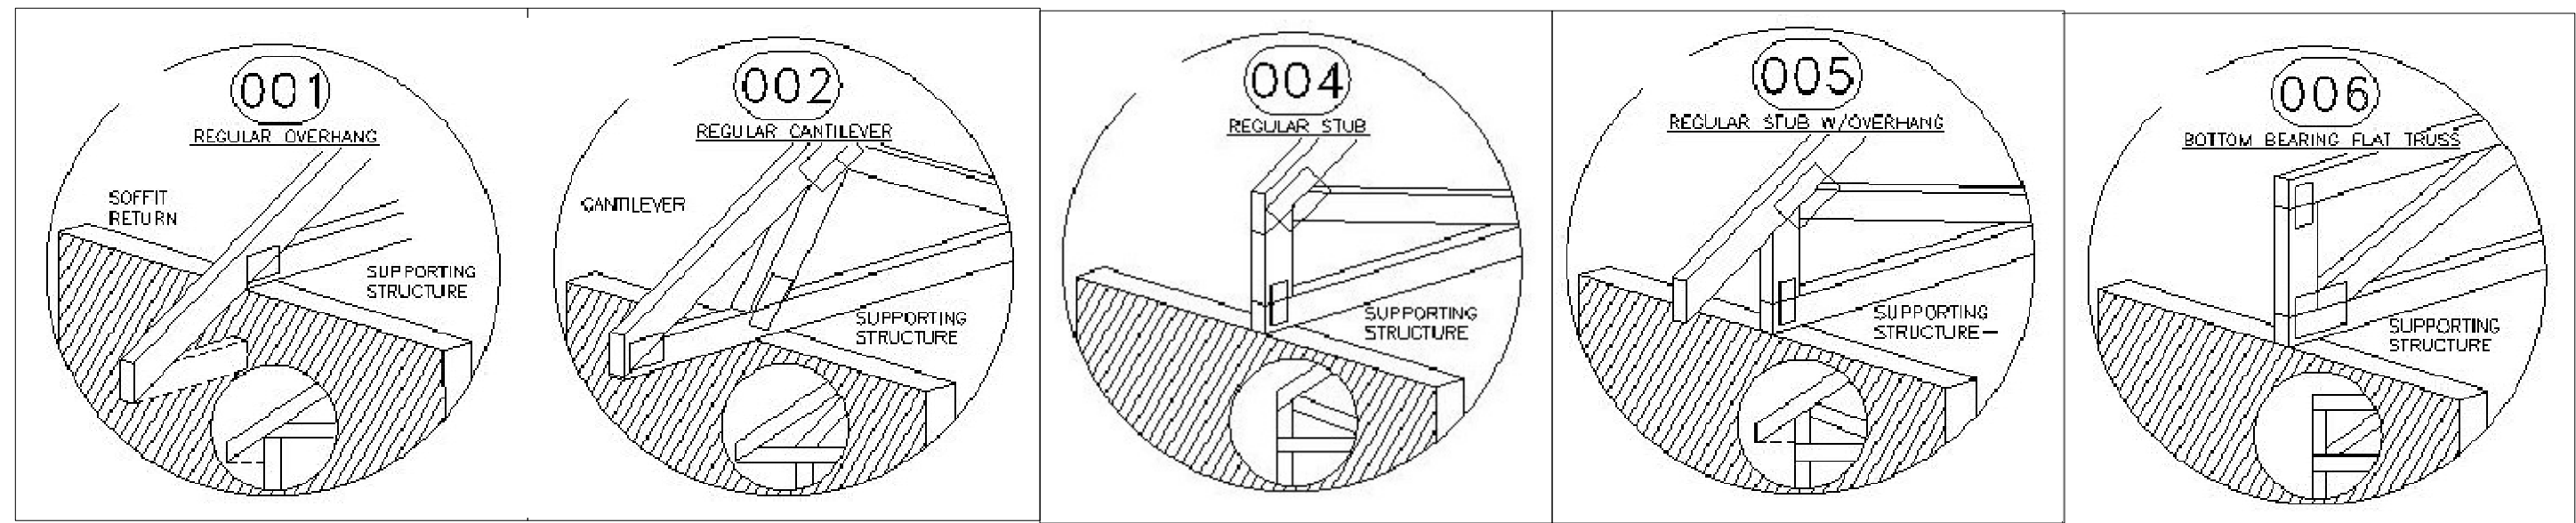


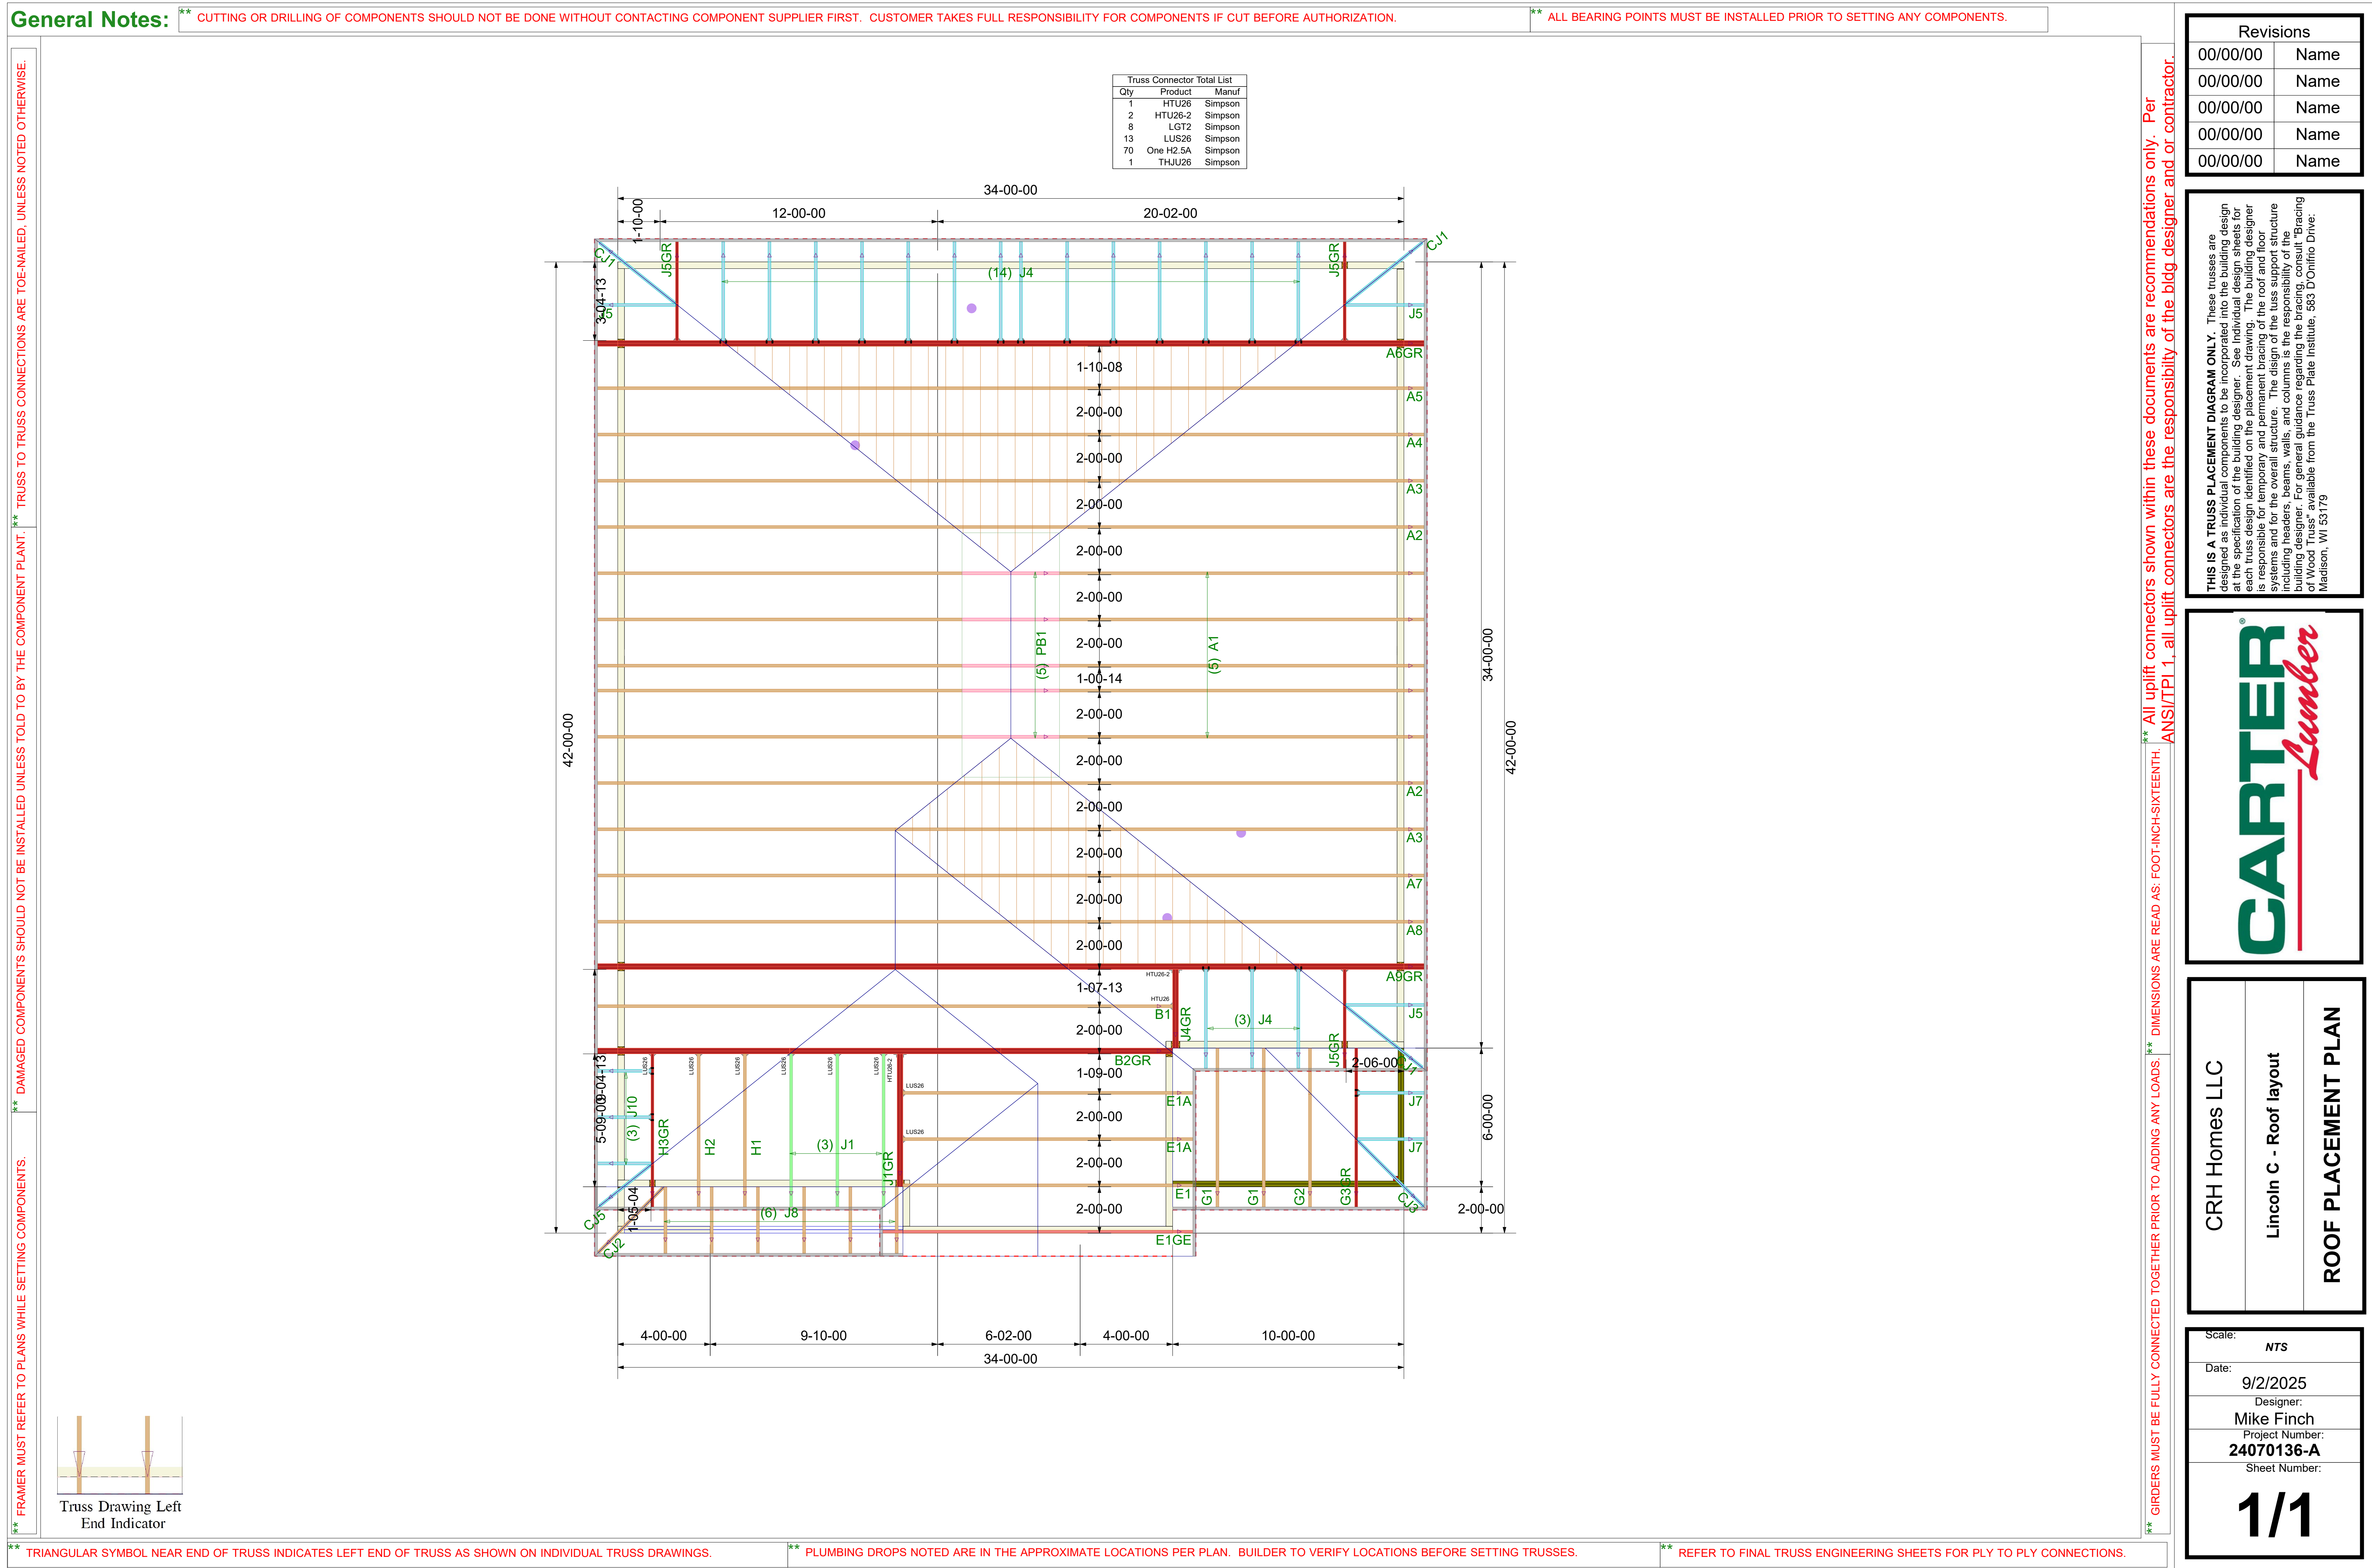

FB# - Flush Beam
DB# - Dropped Beam
BBO - Beam that is not
supplied by the
component plant