

# Reaction Summary of Order



REQ. QUOTE DATE	/ /	ORDER #	J0224-1255
ORDER DATE	02/29/24	QUOTE #	
DELIVERY DATE	/ /	CUSTOMER ACCT #	0000006897
DATE OF INVOICE	/ /	CUSTOMER PO #	
ORDERED BY	Chris Sherrod	INVOICE #	
COUNTY	Harnett	TERMS	
SUPERINTENDANT	Chris Sherrod	SALES REP	Anthony Williams
JOBSITE PHONE #	(910) 985-1136	SALES AREA	Johnnie Baggett

SHEET	Signature Home Builders, Inc. 1209 N. Main Street Fayetteville, NC 27546 (910) 892-9299	JOB NAME: Lot 4 Micro Tower	LOT # 4	SUBDIV: Micro Tower
	Signature Home Builders 68 Micro Tower Road Lillington, NC	MODEL: Roof	TAG: 1253 - Elev. A - 1 Car	JOB CATEGORY: _
DELIVERY INSTRUCTIONS:				
SPECIAL INSTRUCTIONS:				
PLAN SEAL DATE:				
BY DATE				

BUILDING DEPARTMENT	OVERHANG INFO	HEEL HEIGHT	00-00-00	REQ. LAYOUTS	REQ. ENGINEERING	QUOTE	/ /
Roof Order	END CUT	RETURN				LAYOUT	/ /
	NO		GABLE STUDS	16 IN. OC	JOBSITE 1	JOBSITE 1	CUTTING

<b>ROOF TRUSSES</b>	LOADING INFORMATION	TCLL-TCDL-BCLL-BCDL	STRESS INCR.	ROOF TRUSS SPACING: 24.0 IN. O.C. (TYP.)
		20.0,10.0,0.0,10.0	1.15	

PROFILE	QTY	PITCH		TYPE ID	BASE O/A	LUMBER		OVERHANG		REACTIONS				
		TOP	BOT			TOP	BOT	LEFT	RIGHT	Joint 2	Joint 21	Joint 22	Joint 23	Joint 24
	1	7.00	0.00	GABLE A1-GE	25-11-00 25-11-00	2 X 6	2 X 6	00-11-00		Joint 2	Joint 21	Joint 22	Joint 23	Joint 24
										161.1 lbs.	95.3 lbs.	198.3 lbs.	90.9 lbs.	119.1 lbs.
										-44.5 lbs.	2.2 lbs.	-90.8 lbs.	-43.0 lbs.	-51.5 lbs.
	15	7.00	0.00	COMMON A2	25-11-00 25-11-00	2 X 6	2 X 6	00-11-00		Joint 2	Joint 7			
										1100.6 lbs.	1047.9 lbs.			
										-71.1 lbs.	-58.5 lbs.			
	6	7.00	0.00	COMMON A3	25-11-00 25-11-00	2 X 6	2 X 6	00-11-00	00-11-00	Joint 2	Joint 8			
										1096.9 lbs.	1096.9 lbs.			
										-71.0 lbs.	-71.0 lbs.			
	1	7.00	0.00	GABLE A4-GE	25-11-00 25-11-00	2 X 6	2 X 6	00-11-00		Joint 2	Joint 12	Joint 13	Joint 14	
										1169.1 lbs.	450.0 lbs.	1355.7 lbs.	8.7 lbs.	
										-219.3 lbs.	-29.1 lbs.	-103.7 lbs.	-753.8 lbs.	
	1	7.00	0.00	GABLE B1-GE	16-11-00 16-11-00	2 X 6	2 X 6	00-11-00	00-11-00	Joint 2	Joint 5			
										720.2 lbs.	720.2 lbs.			
										-158.9 lbs.	-158.9 lbs.			
	2	7.00	0.00	COMMON B2	16-11-00 16-11-00	2 X 6	2 X 6	00-11-00	00-11-00	Joint 4	Joint 8			
										459.5 lbs.	1019.4 lbs.			
										-48.0 lbs.	-70.2 lbs.			
	1 2 Ply	7.00	0.00	COMMON B3-GR	16-11-00 16-11-00	2 X 6	2 X 8			Joint 2	Joint 3	Joint 6	Joint 12	
										1576.1 lbs.	3631.8 lbs.	3775.0 lbs.	1541.4 lbs.	
										38.1 lbs.	-261.3 lbs.	-252.5 lbs.	46.2 lbs.	
	2	7.00	0.00	GABLE C1-GE	11-11-00 11-11-00	2 X 6	2 X 6	00-11-00	00-11-00	Joint 2	Joint 10	Joint 12	Joint 13	Joint 14
										131.9 lbs.	131.9 lbs.	156.1 lbs.	107.7 lbs.	115.0 lbs.
										-22.5 lbs.	-21.6 lbs.	-67.8 lbs.	-55.3 lbs.	-34.8 lbs.
	2	7.00	0.00	COMMON C2	11-11-00 11-11-00	2 X 6	2 X 6	00-11-00	00-11-00	Joint 2	Joint 4			
										520.2 lbs.	520.2 lbs.			
										-39.3 lbs.	-39.3 lbs.			
	1 2 Ply	7.00	0.00	COMMON C3-GR	11-11-00 11-11-00	2 X 6	2 X 6			Joint 1	Joint 3			
										2947.2 lbs.	3019.6 lbs.			
										-199.8 lbs.	-204.9 lbs.			
	1	7.00	0.00	GABLE D01GE	21-11-00 21-11-00	2 X 6	2 X 6	00-11-00	00-11-00	Joint 2	Joint 18	Joint 20	Joint 21	Joint 22
										138.2 lbs.	122.8 lbs.	132.4 lbs.	112.3 lbs.	116.5 lbs.
										-44.4 lbs.	-4.4 lbs.	-59.7 lbs.	-51.5 lbs.	-51.4 lbs.

# Reaction Summary of Order




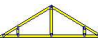




**ROOF & FLOOR TRUSSES & BEAMS**  
 Reilly Road Industrial Park P.O. Box 40408  
 Fayetteville, N.C. 28309 (910) 864-TRUS

REQ. QUOTE DATE	/ /	ORDER #	J0224-1255
ORDER DATE	02/29/24	QUOTE #	
DELIVERY DATE	/ /	CUSTOMER ACCT #	0000006897
DATE OF INVOICE	/ /	CUSTOMER PO #	
ORDERED BY	Chris Sherrod	INVOICE #	
COUNTY	Harnett	TERMS	
SUPERINTENDANT	Chris Sherrod	SALES REP	Anthony Williams
JOBSITE PHONE #	(910) 985-1136	SALES AREA	Johnnie Baggett

SHEET	Signature Home Builders, Inc. 1209 N. Main Street Fayetteville, NC 27546 (910) 892-9299	<b>JOB NAME:</b> Lot 4 Micro Tower	<b>LOT #</b> 4	<b>SUBDIV:</b> Micro Tower
	Signature Home Builders 68 Micro Tower Road Lillington, NC	<b>MODEL:</b> Roof	<b>TAG:</b> 1253 - Elev. A - 1 Car	<b>JOB CATEGORY:</b> _
<b>DELIVERY INSTRUCTIONS:</b>				
<b>SPECIAL INSTRUCTIONS:</b>				
<b>PLAN SEAL DATE:</b>				
<b>BY</b> <b>DATE</b>				

<b>BUILDING DEPARTMENT</b>	<b>OVERHANG INFO</b>	<b>HEEL HEIGHT</b>	00-00-00	<b>REQ. LAYOUTS</b>	<b>REQ. ENGINEERING</b>	<b>QUOTE</b>	/ /	
Roof Order	<b>END CUT</b>	<b>RETURN</b>				<b>LAYOUT</b>	/ /	
	NO		<b>GABLE STUDS</b>	16 IN. OC	JOBSITE 1	JOBSITE 1	<b>CUTTING</b>	/ /

<b>ROOF TRUSSES</b>	<b>LOADING INFORMATION</b>	TCLL-TCDL-BCLL-BCDL 20.0,10.0,0.0,10.0	STRESS INCR. 1.15	<b>ROOF TRUSS SPACING:</b> 24.0 IN. O.C. (TYP.)
---------------------	----------------------------	---	----------------------	---

PROFILE	QTY	PITCH		TYPE ID	BASE O/A	LUMBER		OVERHANG		REACTIONS				
		TOP	BOT			TOP	BOT	LEFT	RIGHT					
	6	7.00	0.00	COMMON D02	21-11-00 21-11-00	2 X 6	2 X 6	00-11-00	00-11-00	Joint 2 1047.8 lbs. -61.9 lbs.	Joint 8 1047.8 lbs. -61.9 lbs.			
	1	7.00	0.00	VALLEY VB-1	12-11-00 12-11-00	2 X 4	2 X 4			Joint 1 63.9 lbs. -16.5 lbs.	Joint 5 51.6 lbs. 0.0 lbs.	Joint 6 312.2 lbs. -80.5 lbs.	Joint 7 275.2 lbs. 31.6 lbs.	Joint 8 312.5 lbs. -80.6 lbs.
	1	7.00	0.00	VALLEY VB-2	08-11-00 08-11-00	2 X 4	2 X 4			Joint 1 166.2 lbs. -26.5 lbs.	Joint 3 166.2 lbs. -31.9 lbs.	Joint 4 299.5 lbs. 17.0 lbs.		
	1	7.00	0.00	VALLEY VB-3	04-11-00 04-11-00	2 X 4	2 X 4			Joint 1 82.1 lbs. -13.1 lbs.	Joint 3 82.1 lbs. -15.8 lbs.	Joint 4 147.6 lbs. 8.5 lbs.		
	1	7.00	0.00	VALLEY VC-1	07-11-00 07-11-00	2 X 4	2 X 4			Joint 1 145.2 lbs. -23.2 lbs.	Joint 3 145.2 lbs. -27.9 lbs.	Joint 4 261.5 lbs. 14.8 lbs.		
	1	7.00	0.00	VALLEY VC-2	03-11-00 03-11-00	2 X 4	2 X 4			Joint 1 115.9 lbs. -6.6 lbs.	Joint 3 115.9 lbs. -6.6 lbs.			

<b>ITEMS</b>						
QTY	ITEM TYPE	SIZE	LENGTH FT-IN-16	PART NUMBER	NOTES	
11	Hangers, USP	HUS 26			SIMPSON (HUS26)	
2	LVL Beams (Sized)	LVL, 1-3/4" x 11-7/8" (S)	13-00-00		GDH	