

CERTIFICATE OF ACCURACY & MAPPING
 I NICHOLAS M. FRENCH PLS CERTIFY THAT THIS MAP WAS DRAWN UNDER MY SUPERVISION FROM AN ACTUAL FIELD SURVEY DONE UNDER MY SUPERVISION, AND THAT THE ERROR OF CLOSURE AS COMPUTED BY CO-ORDINATES IS LESS THAN 1:10,000.

Nick French 12-12-2024
 NICHOLAS M. FRENCH, PLS L-4817 DATE


THIS MAP IS ONLY INTENDED FOR THE PARTIES AND PURPOSES SHOWN. THIS MAP IS NOT FOR RECORDATION. NO TITLE REPORT PROVIDED. ANY VISIBLE ENCROACHMENTS ARE SHOWN HEREON.

THIS MAP MAY NOT BE A CERTIFIED SURVEY AND HAS NOT BEEN REVIEWED BY LOCAL GOVERNMENT AGENCY FOR COMPLIANCE WITH ANY APPLICABLE LAND DEVELOPMENT REGULATIONS AND HAS NOT BEEN REVIEWED FOR COMPLIANCE WITH RECORDING REQUIREMENTS FOR PLATS.

GENERAL NOTES:

1. ALL DISTANCES ARE HORIZONTAL GROUND DISTANCES IN U.S. SURVEY FEET UNLESS OTHERWISE NOTED.
2. AREAS SHOWN HEREON WERE COMPUTED USING THE COORDINATE METHOD.
3. LINES NOT SURVEYED ARE SHOWN AS DASHED LINES FROM INFORMATION REFERENCED ON THE FACE OF THIS SURVEY.
4. PROPERTY MAY BE SUBJECT TO ANY/ALL EASEMENTS AND RESTRICTIONS OF RECORD. THIS SURVEY IS A CORRECT REPRESENTATION OF THE LAND PLATTED AND OR DEEDED AND HAS BEEN PREPARED WITHOUT THE BENEFIT OF A TITLE REPORT. A NORTH CAROLINA LICENSED ATTORNEY-AT-LAW SHOULD BE CONSULTED REGARDING CORRECT OWNERSHIP, WIDTH AND LOCATION OF EASEMENTS, AND OTHER TITLE QUESTIONS REVEALED BY TITLE EXAMINATION.
5. THIS PARCEL IS NOT LOCATED WITHIN A FLOOD HAZARD ZONE AS INDICATED ON CID NO. 370328 PANEL 640, SUFFIX J HARNETT COUNTY WITH AN EFFECTIVE DATE OF 10/03/2006.
6. DRIVEWAY IMPERVIOUS CALCULATION SHOWN HEREON IS CALCULATED TO PROPERTY LINE/RIGHT-OF-WAY.

- LEGEND
- AC=AIR CONDITIONING UNIT
 - AG=ABOVE GROUND
 - BC=BACK OF CURB
 - BG=BELOW GROUND
 - CATV=CABLE TV
 - CB=CATCH BASIN
 - CVRD=COVERED
 - DW=CONC DRIVEWAY
 - EB=ELECTRIC BOX
 - EM=ELECTRIC METER
 - EOP=EDGE OF PAVEMENT
 - EP=ELECTRIC PEDESTAL
 - FH=FIRE HYDRANT
 - ICV=IRRIGATION CONTROL VALVE
 - LP=LIGHT POLE
 - MTR=METER
 - N/F=NOW OR FORMERLY
 - PO=PORCH
 - PP=POWER POLE
 - RCP=REINFORCED CONC PIPE
 - R/W=RIGHT OF WAY
 - SCO=CLEANOUT
 - SW=SIDEWALK
 - TP=TELEPHONE PEDESTAL
 - TF=TRANSFORMER
 - WM=WATER METER
 - WV=WATER VALVE
 - EIP=EXISTING IRON PIPE
 - IRON PIPE SET
 - EIR=EXISTING IRON ROD
 - CP=CALCULATED POINT

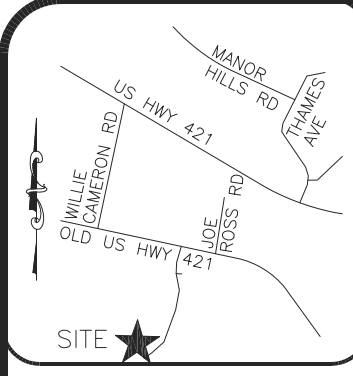

VICINITY MAP (NTS)


SETBACKS:
 P.B. 2022, PG. 354-355

FRONT	35'
SIDE	10'
REAR	25'

IMPERVIOUS AREA


HOUSE	2,416 SQ.FT.
DRIVE	1,186 SQ.FT.
WALK	195 SQ.FT.
AC PAD	9 SQ.FT.
TOTAL	3,806 SQ.FT.
MAX. ALLOW	7,900 SQ.FT.

N/F
 FRED SPIVEY &
 WANDA S. SPIVEY
 D.B. 966, PG. 493

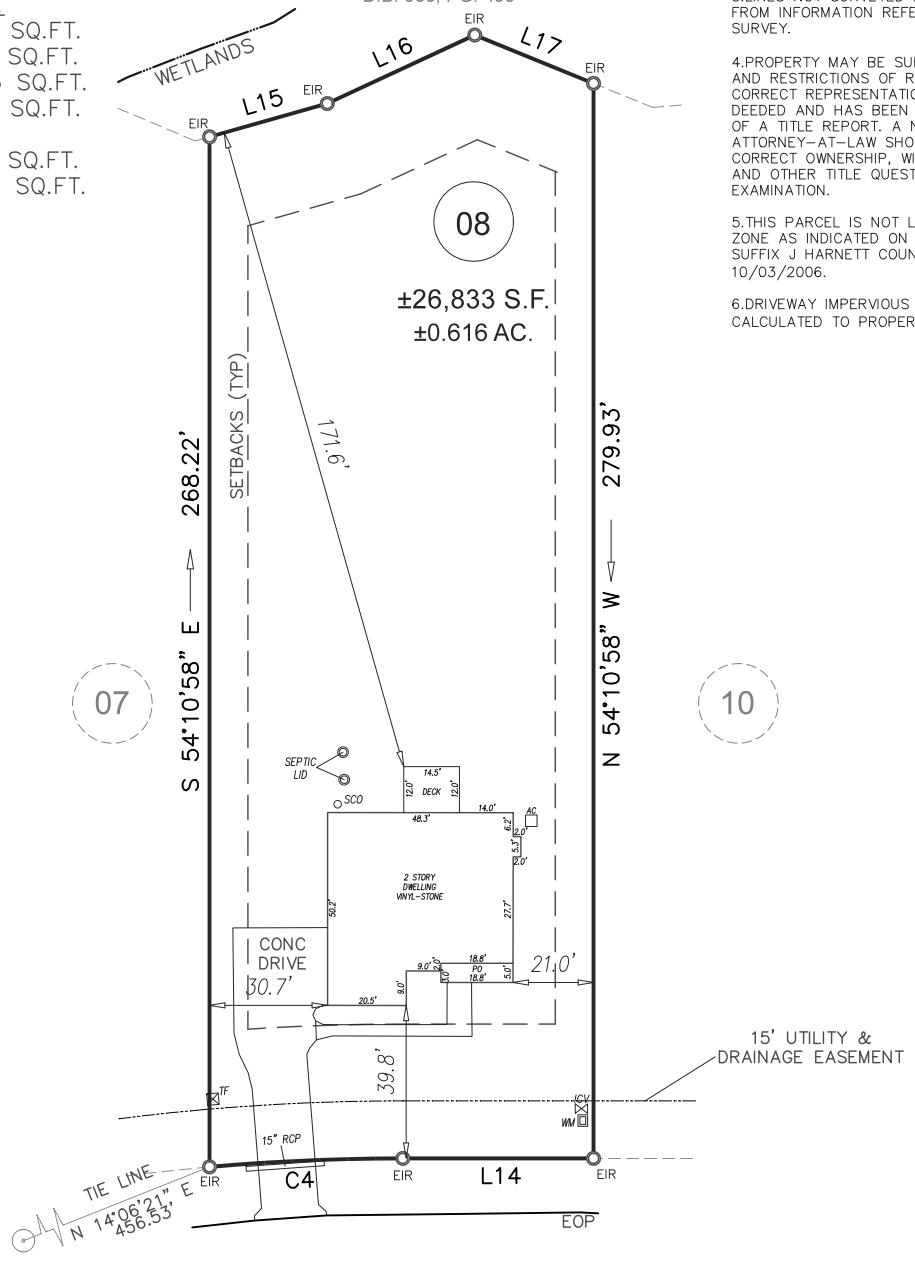

‡ INTERSECTION
 GRAND GRIFFON WAY &
 DRATHAAR CT

GRAND GRIFFON WAY
 50' PUBLIC R/W & UTILITY EASEMENT

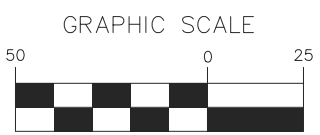

1 inch = 50 ft.

CURVE	RADIUS	ARC LENGTH	CHORD LENGTH	CHORD BEARING	DELTA ANGLE
C4	575.00'	50.41'	50.39'	N 33°18'21" E	5°01'22"

LINE	BEARING	DISTANCE
L14	N 35°49'02" E	49.66'
L15	S 20°00'36" W	31.86'
L16	S 10°53'53" W	42.35'
L17	S 57°59'12" W	33.40'

FINAL SURVEY

STC

PROJECT: BARBEE FRIPLING MAILBOX KIOSK
 DRAWN BY: TKR
 SURVEYED BY: A. BARRETTE
 SCALE: 1"=50'
 FIELD WORK: 12-05-2024
 DWG DATE: 12-12-2024

FOR
GREAT SOUTHERN HOMES
 159 GRAND GRIFFON WAY
 LOT 08 GRIFFON POINTE SUBDIVISION
 UPPER LITTLE RIVER TWP., HARNETT CO., NC
 P.B. 2022, PG. 354-355 PIN#0640-11-6648

ECLS
 G.S. GLOBAL, INC
 U.S. VETERAN-OWNED
 19 N MCKINLEY ST
 COATS, NC 27521
 910.897.3257 ECLSGLOBALINC.COM
 910.897.2329 (FAX) CO#C-4175