

# Reaction Summary of Order



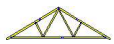

**ROOF & FLOOR TRUSSES & BEAMS**  
 Reilly Road Industrial Park P.O. Box 40408  
 Fayetteville, N.C. 28309 (910) 864-TRUS

REQ. QUOTE DATE	/ /	ORDER #	J0224-1119
ORDER DATE	02/26/24	QUOTE #	
DELIVERY DATE	/ /	CUSTOMER ACCT #	0000006897
DATE OF INVOICE	/ /	CUSTOMER PO #	
ORDERED BY	Chris Sherrod	INVOICE #	
COUNTY	Harnett	TERMS	
SUPERINTENDANT	Chris Sherrod	SALES REP	Anthony Williams
JOBSITE PHONE #	(910) 985-1136	SALES AREA	Johnnie Baggett

SHEET NO	Signature Home Builders, Inc. 1209 N. Main Street Fayetteville, NC 27546 (910) 892-9299	<b>JOB NAME:</b> Lot 1 Docs Road	<b>LOT # 1</b>	<b>SUBDIV:</b> Docs Road
	Signature Home Builders 1468 Docs Road Lillington, NC	<b>MODEL:</b> Roof	<b>TAG:</b> 1253 - Elev. A - 1 Car	<b>JOB CATEGORY:</b> _
<b>DELIVERY INSTRUCTIONS:</b>				
<b>SPECIAL INSTRUCTIONS:</b>				
<b>PLAN SEAL DATE:</b>				

<b>BUILDING DEPARTMENT</b>	<b>OVERHANG INFO</b>	<b>HEEL HEIGHT</b>	00-00-00	<b>REQ. LAYOUTS</b>	<b>REQ. ENGINEERING</b>	<b>QUOTE</b>	JRB	02/26/24
Roof Order	<b>END CUT</b>	<b>RETURN</b>				<b>LAYOUT</b>	JRB	02/26/24
	NO		<b>GABLE STUDS</b>	16 IN. OC	JOBSITE 1	JOBSITE 1	<b>CUTTING</b>	/ /

**ROOF TRUSSES**      **LOADING INFORMATION**      **ROOF TRUSS SPACING:** 24.0 IN. O.C. (TYP.)

PROFILE	QTY	PITCH		TYPE ID	BASE O/A	LUMBER		OVERHANG		REACTIONS
		TOP	BOT			TOP	BOT	LEFT	RIGHT	
	1	7.00	0.00	GABLE A1-GE	25-11-00	2 X 6	2 X 6	00-11-00		Joint 2: 161.1 lbs., -44.5 lbs. Joint 21: 95.3 lbs., 2.2 lbs. Joint 22: 198.3 lbs., -90.8 lbs. Joint 23: 90.9 lbs., -43.0 lbs. Joint 24: 119.1 lbs., -51.5 lbs.
	15	7.00	0.00	COMMON A2	25-11-00	2 X 6	2 X 6	00-11-00		Joint 2: 1100.6 lbs., -71.1 lbs. Joint 7: 1047.9 lbs., -58.5 lbs.
	6	7.00	0.00	COMMON A3	25-11-00	2 X 6	2 X 6	00-11-00	00-11-00	Joint 2: 1096.9 lbs., -71.0 lbs. Joint 8: 1096.9 lbs., -71.0 lbs.
	1	7.00	0.00	GABLE A4-GE	25-11-00	2 X 6	2 X 6	00-11-00		Joint 2: 1169.2 lbs., -219.4 lbs. Joint 12: 450.5 lbs., -29.2 lbs. Joint 13: 1354.6 lbs., -103.5 lbs. Joint 14: 9.6 lbs., -753.0 lbs.
	1	7.00	0.00	GABLE B1-GE	16-11-00	2 X 6	2 X 6	00-11-00	00-11-00	Joint 2: 720.2 lbs., -158.9 lbs. Joint 5: 720.2 lbs., -158.9 lbs.
	2	7.00	0.00	COMMON B2	16-11-00	2 X 6	2 X 6	00-11-00	00-11-00	Joint 4: 459.5 lbs., -48.0 lbs. Joint 8: 1019.4 lbs., -70.2 lbs.
	1 2 Ply	7.00	0.00	COMMON B3-GR	16-11-00	2 X 6	2 X 8			Joint 3: 3631.8 lbs., -261.3 lbs. Joint 6: 3775.0 lbs., -252.5 lbs.
	2	7.00	0.00	GABLE C1-GE	11-11-00	2 X 6	2 X 6	00-11-00	00-11-00	Joint 2: 131.9 lbs., -22.5 lbs. Joint 10: 131.9 lbs., -21.6 lbs. Joint 12: 156.1 lbs., -67.8 lbs. Joint 13: 107.7 lbs., -55.3 lbs. Joint 14: 115.0 lbs., -34.8 lbs.
	2	7.00	0.00	COMMON C2	11-11-00	2 X 6	2 X 6	00-11-00	00-11-00	Joint 2: 520.2 lbs., -39.3 lbs. Joint 4: 520.2 lbs., -39.3 lbs.
	1 2 Ply	7.00	0.00	COMMON C3-GR	11-11-00	2 X 6	2 X 6			Joint 1: 2947.2 lbs., -199.8 lbs. Joint 3: 3019.6 lbs., -204.9 lbs.
	1	7.00	0.00	GABLE D01GE	21-11-00	2 X 6	2 X 6	00-11-00	00-11-00	Joint 2: 138.2 lbs., -44.4 lbs. Joint 18: 122.8 lbs., -4.4 lbs. Joint 20: 132.4 lbs., -59.7 lbs. Joint 21: 112.3 lbs., -51.5 lbs. Joint 22: 116.5 lbs., -51.4 lbs.

# Reaction Summary of Order



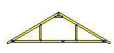





**ROOF & FLOOR TRUSSES & BEAMS**  
 Reilly Road Industrial Park P.O. Box 40408  
 Fayetteville, N.C. 28309 (910) 864-TRUS

REQ. QUOTE DATE	/ /	ORDER #	J0224-1119
ORDER DATE	02/26/24	QUOTE #	
DELIVERY DATE	/ /	CUSTOMER ACCT #	0000006897
DATE OF INVOICE	/ /	CUSTOMER PO #	
ORDERED BY	Chris Sherrod	INVOICE #	
COUNTY	Harnett	TERMS	
SUPERINTENDANT	Chris Sherrod	SALES REP	Anthony Williams
JOBSITE PHONE #	(910) 985-1136	SALES AREA	Johnnie Baggett

SHEET	Signature Home Builders, Inc. 1209 N. Main Street Fayetteville, NC 27546 (910) 892-9299	<b>JOB NAME:</b> Lot 1 Docs Road	<b>LOT # 1</b>	<b>SUBDIV:</b> Docs Road
	Signature Home Builders 1468 Docs Road Lillington, NC	<b>MODEL:</b> Roof	<b>TAG:</b> 1253 - Elev. A - 1 Car	<b>JOB CATEGORY:</b> _
<b>DELIVERY INSTRUCTIONS:</b>				
<b>SPECIAL INSTRUCTIONS:</b>				
<b>PLAN SEAL DATE:</b>				
<b>BY</b> <b>DATE</b>				

<b>BUILDING DEPARTMENT</b>	<b>OVERHANG INFO</b>	<b>HEEL HEIGHT</b>	00-00-00	<b>REQ. LAYOUTS</b>	<b>REQ. ENGINEERING</b>	<b>QUOTE</b>	JRB	02/26/24
Roof Order	<b>END CUT</b>	<b>RETURN</b>				<b>LAYOUT</b>	JRB	02/26/24
	NO		<b>GABLE STUDS</b>	16 IN. OC	JOBSITE 1	JOBSITE 1	<b>CUTTING</b>	/ /

<b>ROOF TRUSSES</b>	<b>LOADING INFORMATION</b>	TCLL-TCDL-BCLL-BCDL	STRESS INCR.	<b>ROOF TRUSS SPACING:</b> 24.0 IN. O.C. (TYP.)
		20.0,10.0,0.0,10.0	1.15	

PROFILE	QTY	PITCH		TYPE ID	BASE O/A	LUMBER		OVERHANG		REACTIONS				
		TOP	BOT			TOP	BOT	LEFT	RIGHT					
	6	7.00	0.00	COMMON D02	21-11-00 21-11-00	2 X 6	2 X 6	00-11-00	00-11-00	Joint 2 1047.8 lbs. -61.9 lbs.	Joint 8 1047.8 lbs. -61.9 lbs.			
	1	7.00	0.00	VALLEY VB-1	12-11-00 12-11-00	2 X 4	2 X 4			Joint 1 63.9 lbs. -16.5 lbs.	Joint 2 295.1 lbs. -105.0 lbs.	Joint 4 222.0 lbs. -61.2 lbs.	Joint 5 51.6 lbs. 0.0 lbs.	Joint 6 312.2 lbs. -80.5 lbs.
	1	7.00	0.00	VALLEY VB-2	08-11-00 08-11-00	2 X 4	2 X 4			Joint 1 166.2 lbs. -26.5 lbs.	Joint 3 166.2 lbs. -31.9 lbs.	Joint 4 299.5 lbs. 17.0 lbs.		
	1	7.00	0.00	VALLEY VB-3	04-11-00 04-11-00	2 X 4	2 X 4			Joint 1 82.1 lbs. -13.1 lbs.	Joint 3 82.1 lbs. -15.8 lbs.	Joint 4 147.6 lbs. 8.5 lbs.		
	1	7.00	0.00	VALLEY VC-1	07-11-00 07-11-00	2 X 4	2 X 4			Joint 1 145.2 lbs. -23.2 lbs.	Joint 3 145.2 lbs. -27.9 lbs.	Joint 4 261.5 lbs. 14.8 lbs.		
	1	7.00	0.00	VALLEY VC-2	03-11-00 03-11-00	2 X 4	2 X 4			Joint 1 115.9 lbs. -6.6 lbs.	Joint 3 115.9 lbs. -6.6 lbs.			

<b>ITEMS</b>						
QTY	ITEM TYPE	SIZE	LENGTH FT-IN-16	PART NUMBER	NOTES	
11	Hangers, USP	HUS 26			SIMPSON (HUS26)	
2	LVL Beams (Sized)	LVL, 1-3/4" x 11-7/8" (S)	13-00-00		GDH	