

CHORD	CH. BEARING
33.90'	N 88°43'54"E
32.70'	N 50°12'30"E
79.60'	N 64°33'50"E
60.92'	N 82°31'58"E
35.24'	N 45°29'57"E
47.00'	N 65°45'09"W
66.97'	N 04°19'14"E

Hunters Dream Homes, LLC

Lot #1 Johnny Ray Faircloth


15 Red Bird Dr.  
Cameron, NC

28326

NOTE: NC 24 IS ON HARNETT COUNTY COMPROT  
TRANSPORTATION PLAN.

\* 5' NO ACCESS EASEMENT = NO DRIVES OR  
ALLOWED ALONG 5' NO ACCESS EAS

1" = 50'  
SCALE

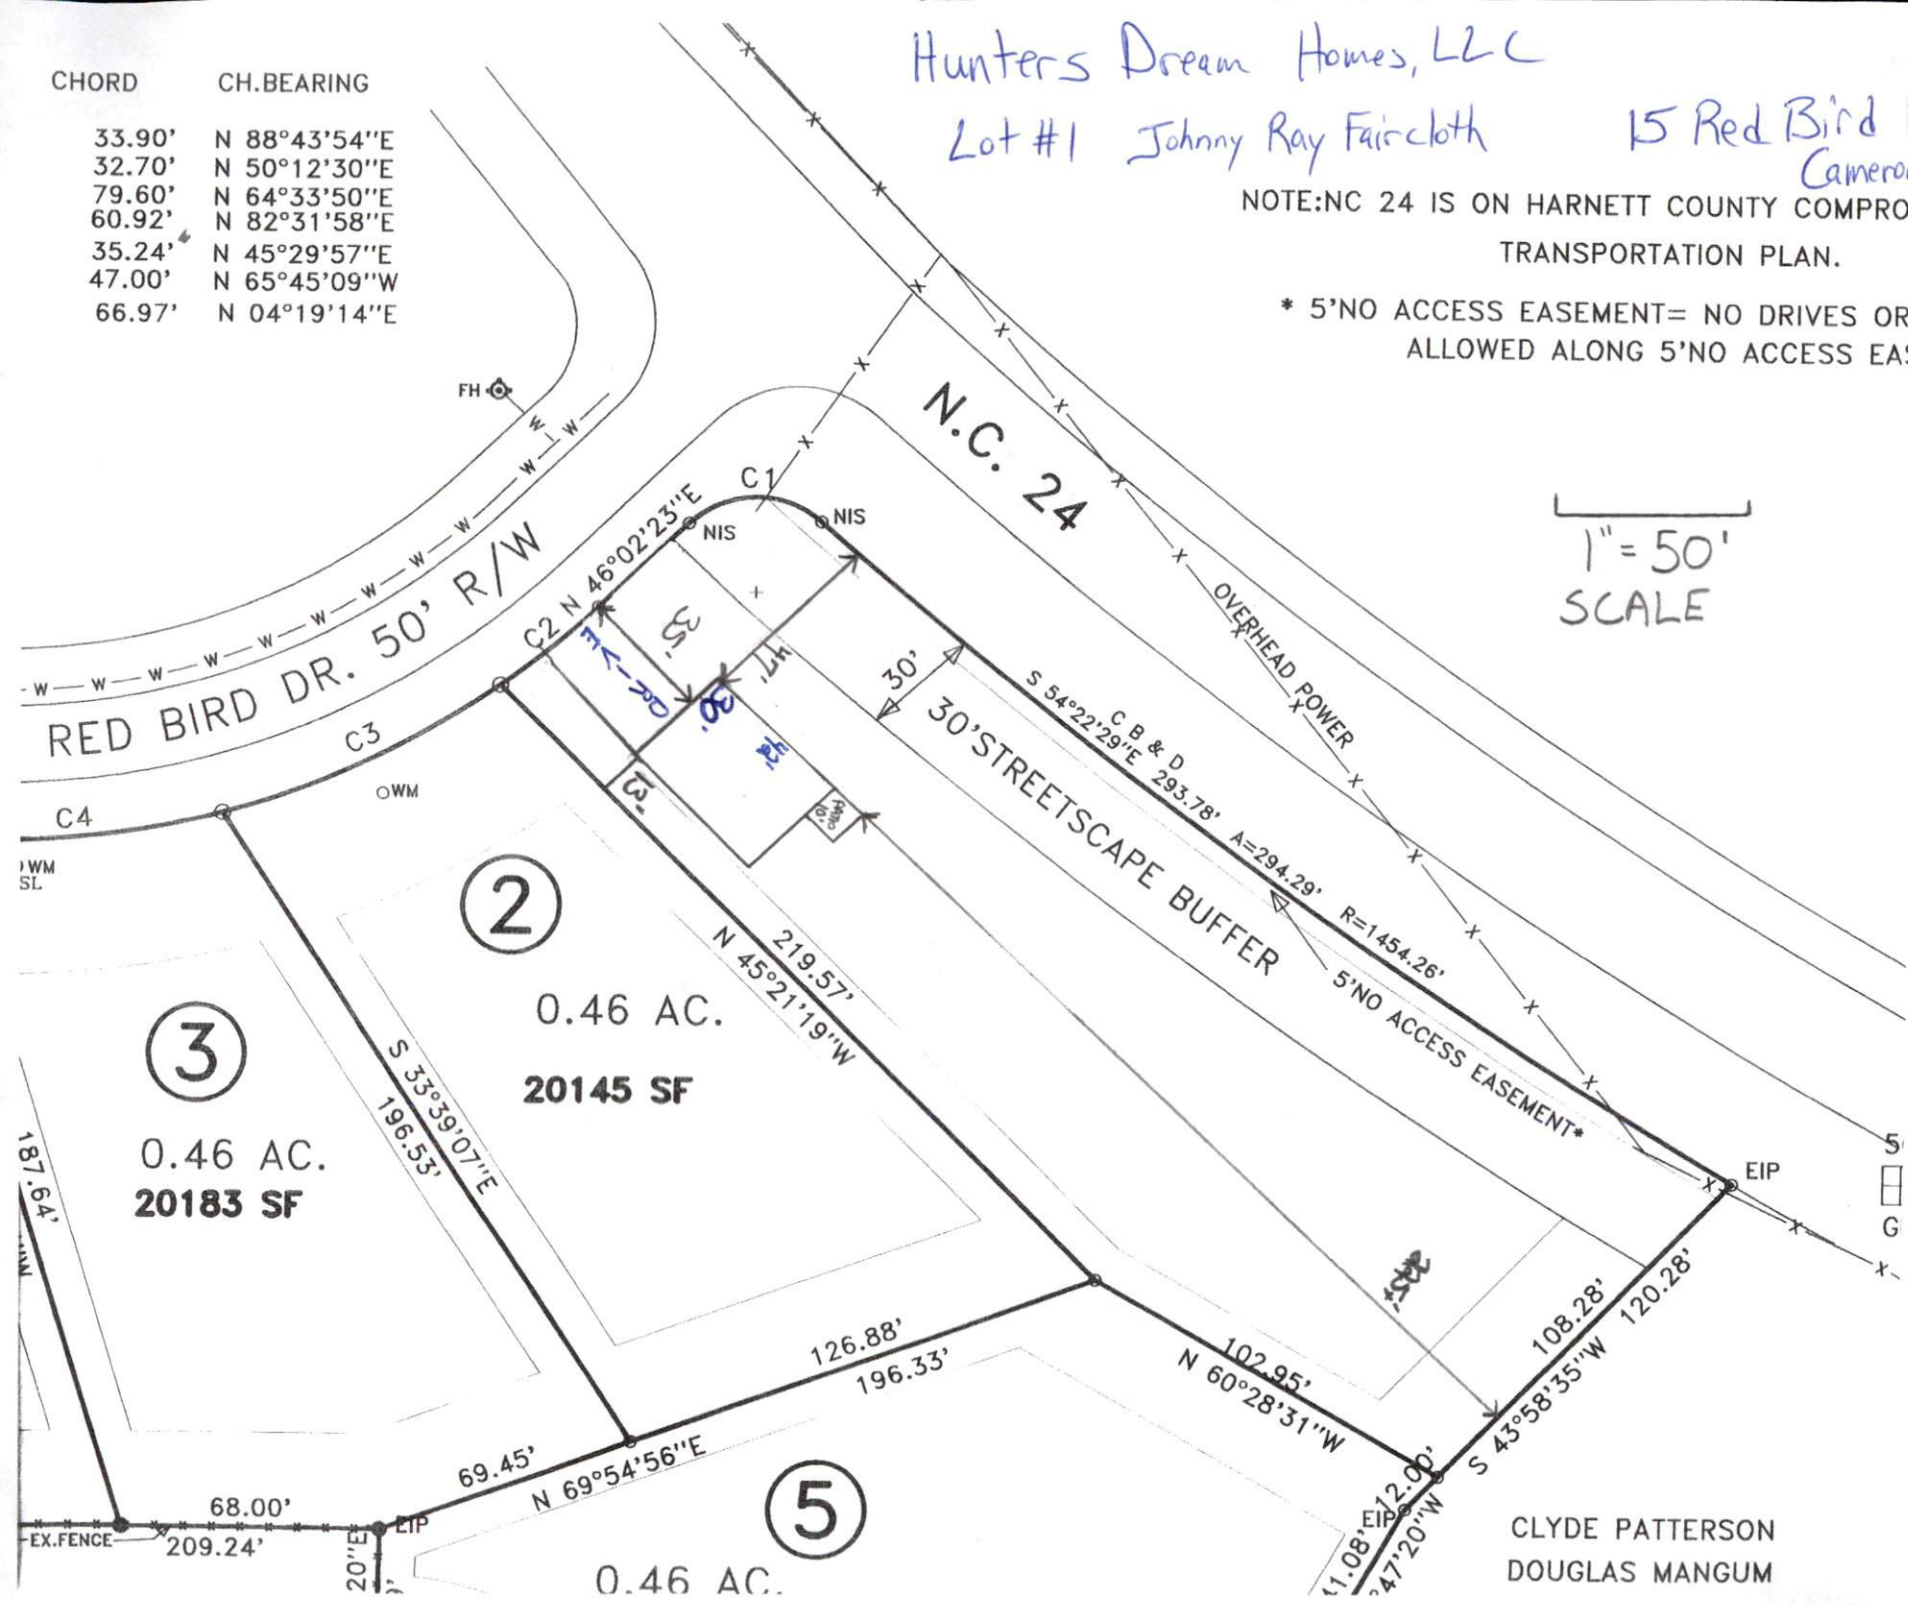

CLYDE PATTERSON  
DOUGLAS MANGUM