


Hunters Dream Homes, LLC
 Lot 2 Johnny Ray Faircloth, 29 Red Bird Dr., Cameron, NC 28326

CHORD	CH. BEARING
33.90'	N 88°43'54"E
32.70'	N 50°12'30"E
79.60'	N 64°33'50"E
60.92'	N 82°31'58"E
35.24'	N 45°29'57"E
47.00'	N 65°45'09"W
66.97'	N 04°19'14"E

NOTE: NC 24 IS ON HARNETT COUNTY COMPROJ
 TRANSPORTATION PLAN.

* 5' NO ACCESS EASEMENT = NO DRIVES OR
 ALLOWED ALONG 5' NO ACCESS EAS

1" = 50'
 SCALE

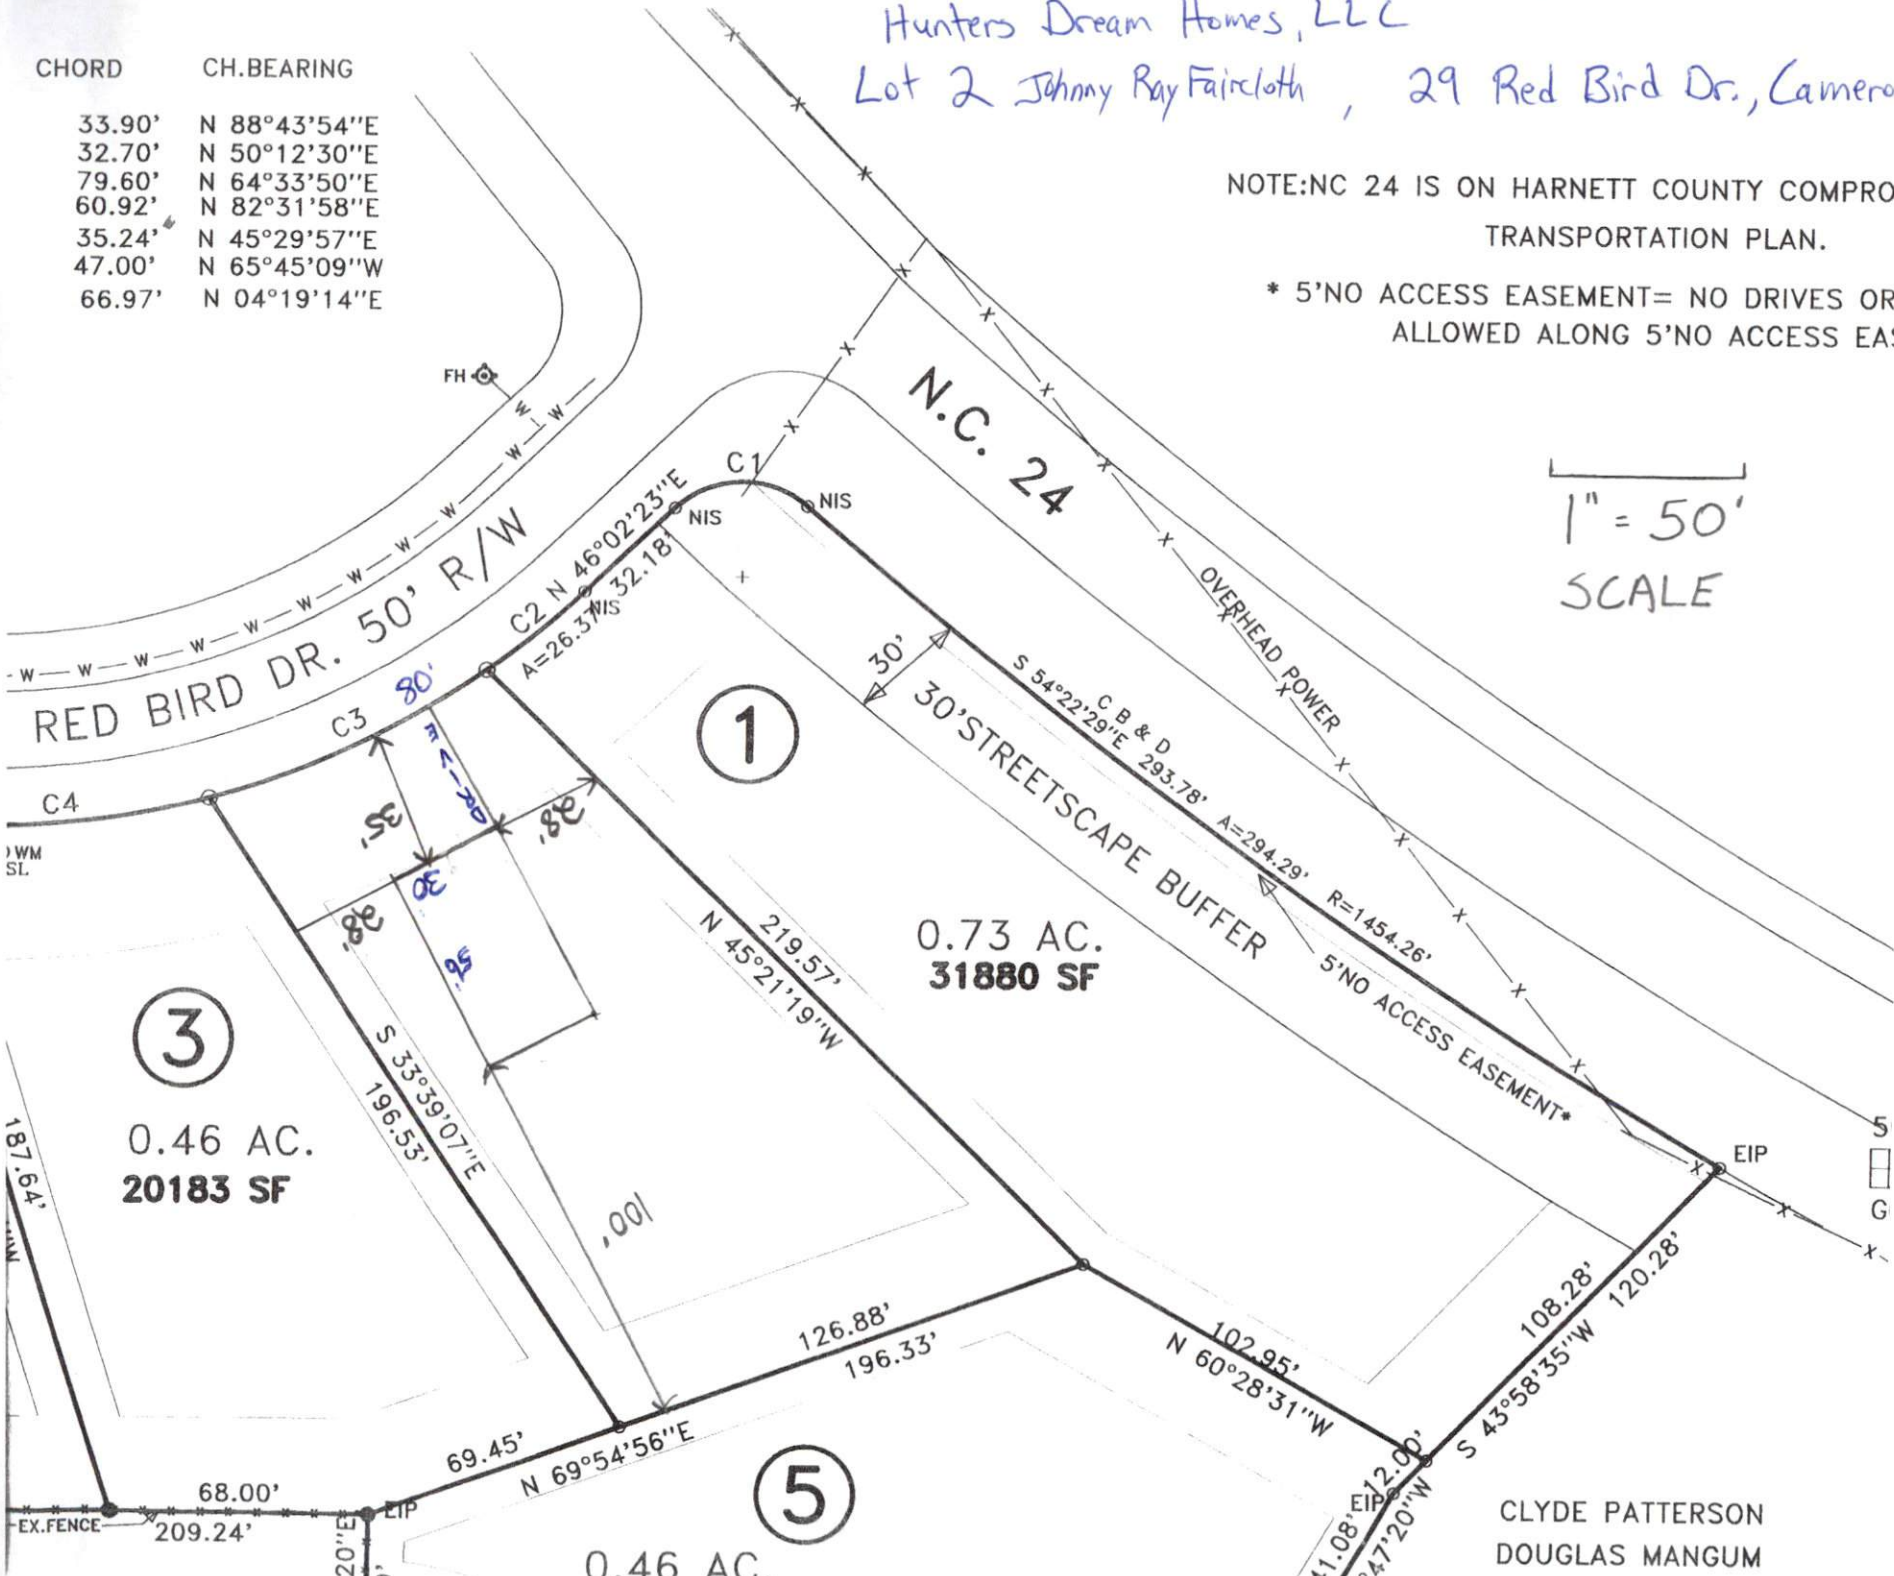

CLYDE PATTERSON
 DOUGLAS MANGUM