


Truss Connector Total List		
Qty	Product	Manuf
27	One H2.5A	Simpson
31	One RT7A	MiTek
13	THD26	MiTek

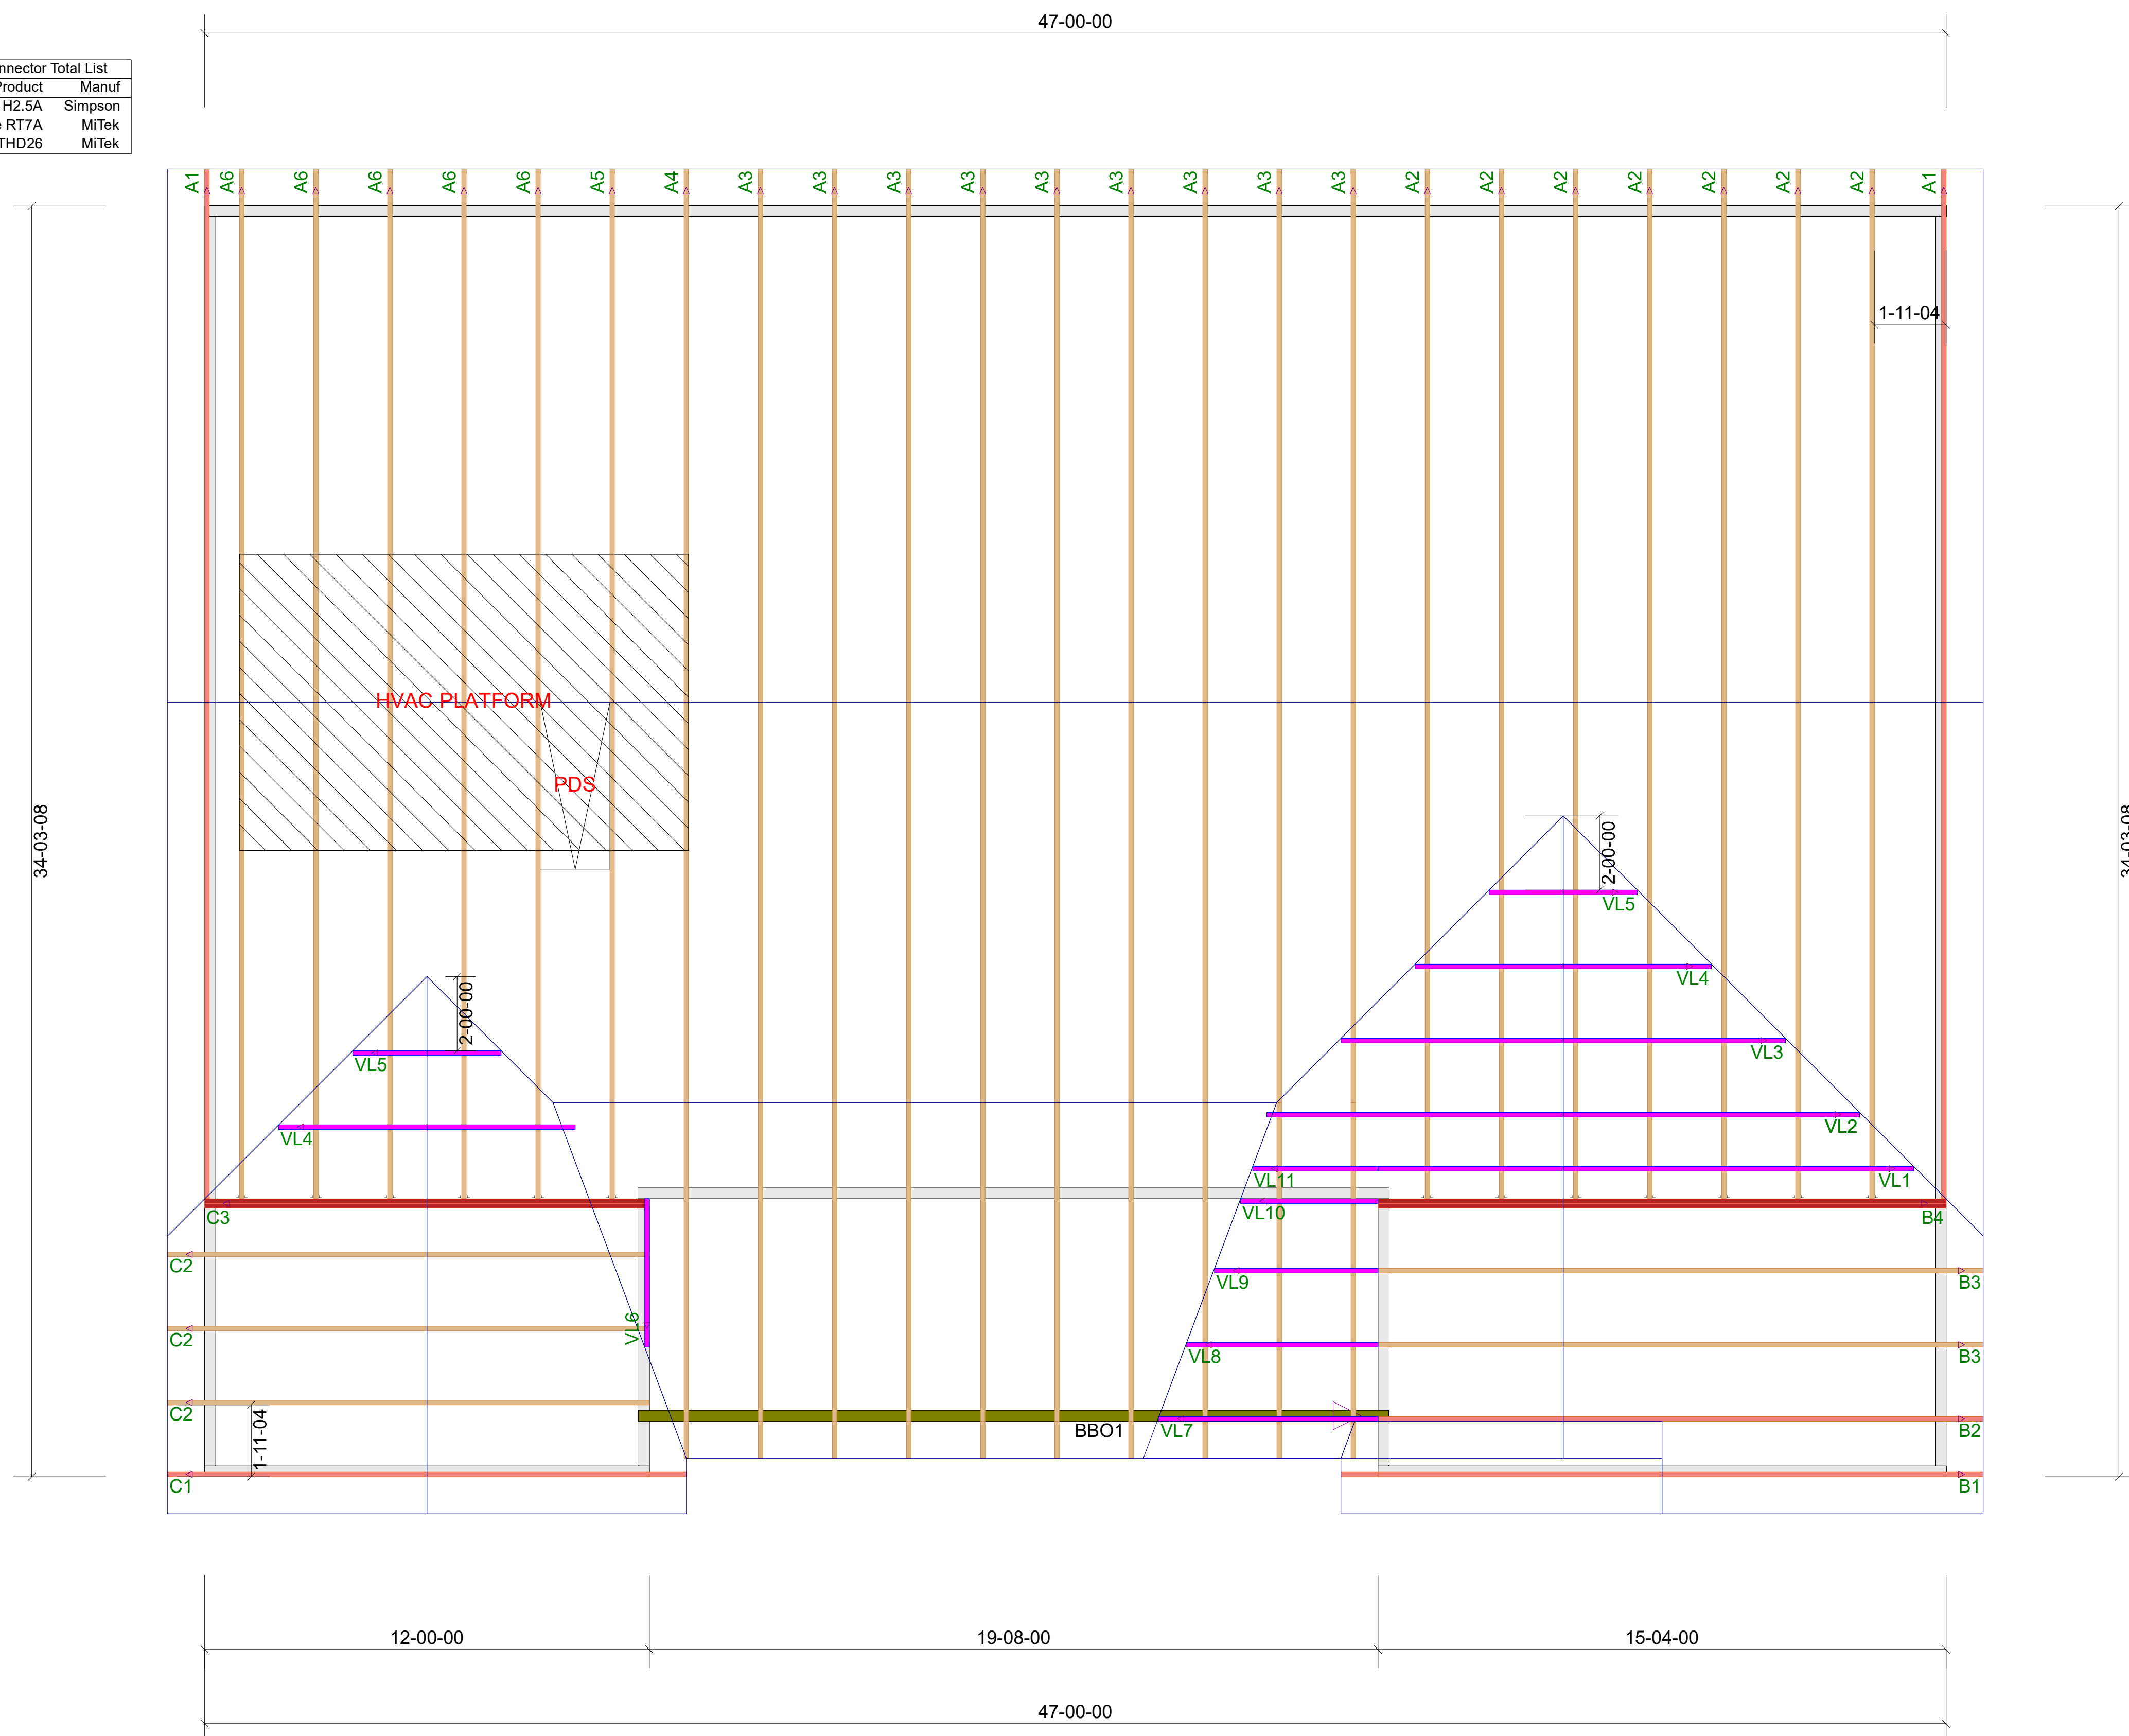

ROOF TRUSS FRAMING

DRAWING SCALE : NTS



CRH Homes
Carter Plan
ROOF TRUSS PLACEMENT PLAN

REVISIONS	
DATE	BY
08-10-22	TK

PROJECT NUMBER
22080073
SHEET NUMBER
1 / 1