


PLOT PLAN FOR
MATTAMY HOMES, LLC
 122 PROVIDENCE CREEK DRIVE
 LOT 36, PROVIDENCE CREEK, PHASE 1
 HECTORS CREEK AND BLACK RIVER TOWNSHIP, HARNETT COUNTY, NORTH CAROLINA

OPEN SPACE #5



- LEGEND**
- ◻ AIR CONDITIONER
 - BC BACK of CURB
 - BFP BACK FLOW PREVENTER
 - CLEANOUT
 - ◻ CURB INLET
 - DHS DRILL HOLE SET
 - ECM EXISTING CONCRETE MONUMENT
 - EDH EXISTING DRILL HOLE
 - EIS EXISTING IRON STAKE
 - EIP EXISTING IRON PIPE
 - EM ELECTRIC METER
 - EPK EXISTING PK NAIL
 - ES ELECTRIC STUB
 - ◻ FLARED END SECTION
 - ◻ FIRE HYDRANT
 - ◻ FIBER OPTIC PEDESTAL
 - GM GAS METER
 - GUY
 - INV. INVERT
 - IPS IRON PIPE SET
 - IRS IRON ROD SET
 - LIGHT POLE
 - MNS MAGNETIC NAIL SET
 - ◻ MANHOLE SANITARY SEWER
 - ◻ MANHOLE STORM SEWER
 - OHW OVERHEAD WIRES
 - PKS PK NAIL SET
 - PNS POINT NOT SET
 - RRS RAIL ROAD SPIKE
 - ◻ TELEPHONE PEDESTAL
 - ◻ TRANSFORMER
 - ◻ CABLE TV PEDESTAL
 - ◻ UTILITY POLE
 - ◻ WATER METER
 - ◻ WATER VALVE
 - ◻ YARD INLET
 - () FIELD MEASUREMENT

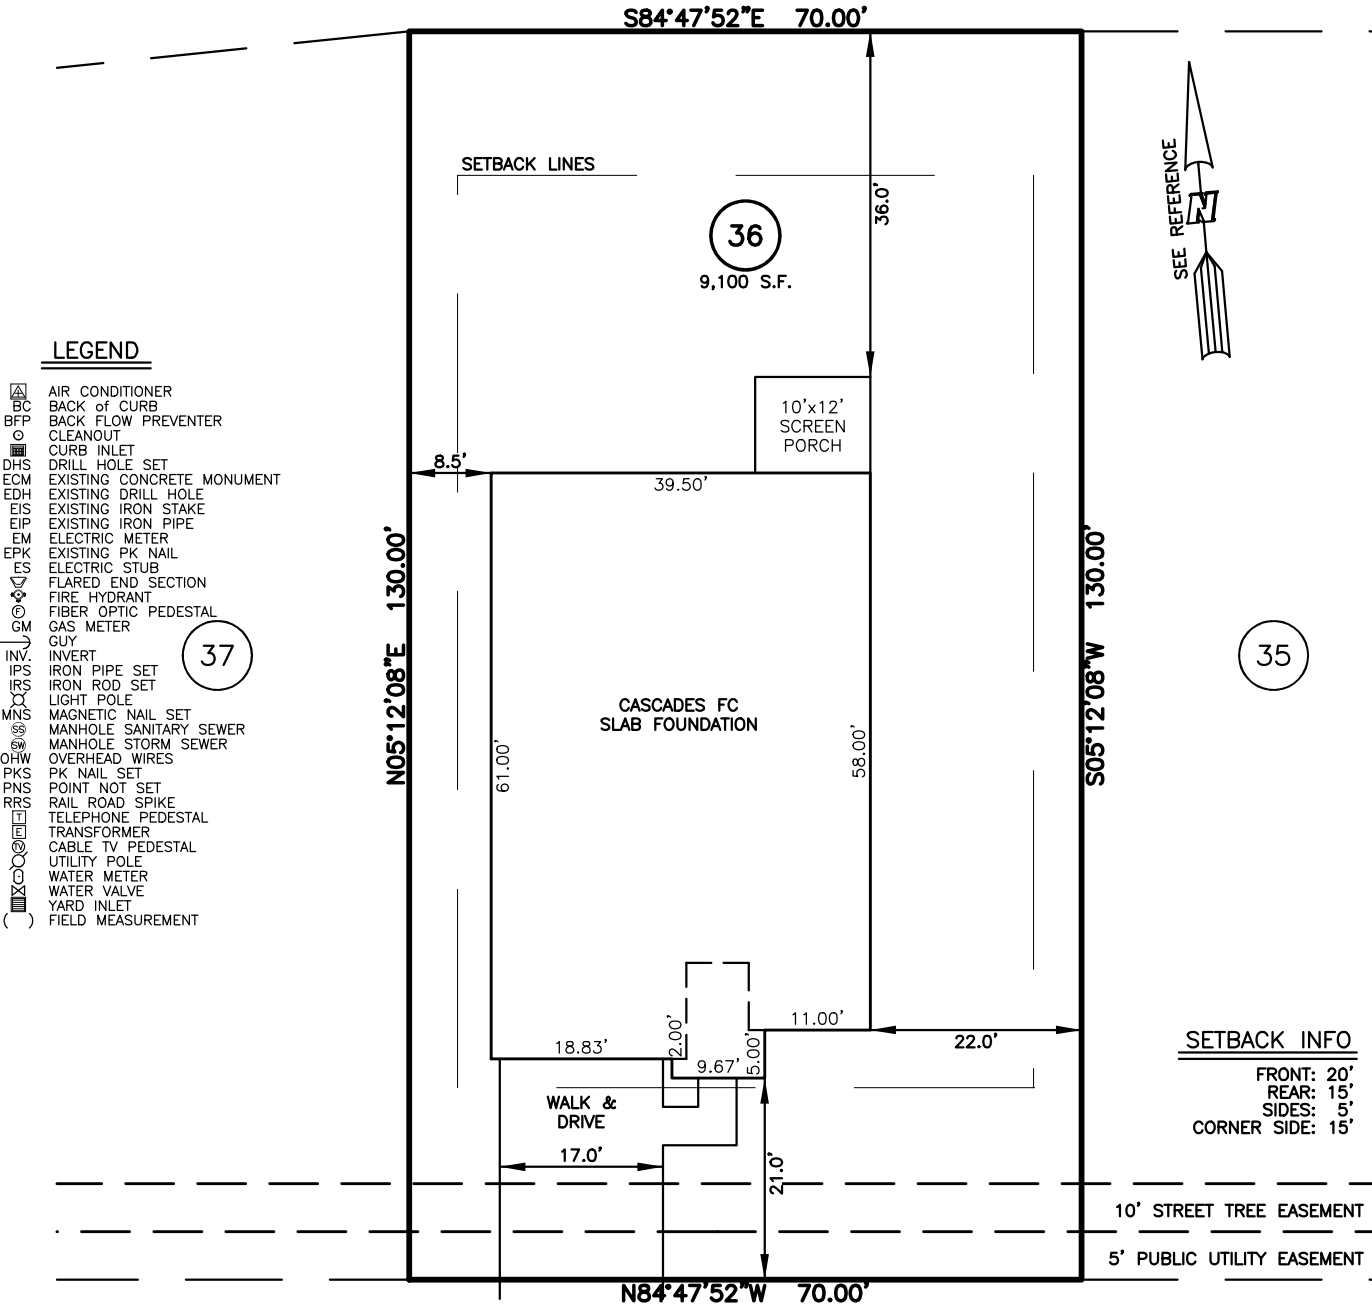

SETBACK INFO
 FRONT: 20'
 REAR: 15'
 SIDES: 5'
 CORNER SIDE: 15'

10' STREET TREE EASEMENT
 5' PUBLIC UTILITY EASEMENT

IMPERVIOUS SURFACES	S.F.
HOUSE	2,400
WALK & DRIVE	440
PORCH	120
TOTAL	2,960
PERCENT IMPERVIOUS	32.5%

REFERENCES:
 B.M. 2022, PGS. 346-351



- NOTES**
1. THIS SURVEY SUBJECT TO ANY FACTS THAT MAY BE DISCLOSED BY A FULL AND ACCURATE TITLE SEARCH.
 2. THIS MAP MAY NOT BE A CERTIFIED SURVEY AND HAS NOT BEEN REVIEWED BY A LOCAL GOVERNMENT AGENCY FOR COMPLIANCE WITH ANY APPLICABLE LAND DEVELOPMENT REGULATIONS AND HAS NOT BEEN REVIEWED FOR COMPLIANCE WITH RECORDING REQUIREMENTS FOR PLATS.

PLOT PLAN
 PRELIMINARY PLAT- NOT FOR RECORDATION,
 CONVEYANCE OR SALES

DATE: FEB. 12, 2024

REV CODE: 1.FLIP, 2.PLAN, 3.ROTATE, 4.MOVE, 5.SS
 6.SEVERAL OF ABOVE, 7.LAND FEATURE, 8. OTHER

F.B. _____

RWK, PA
ENGINEERING ~ SURVEYING
 CORPORATE LICENSE: C-1771
 101 W. MAIN ST., SUITE 202
 GARNER, NC 27529
 PHONE (919) 779-4854
 FAX (919) 779-4056