œ


9.

<u>-</u>

CURVE

C47

0.

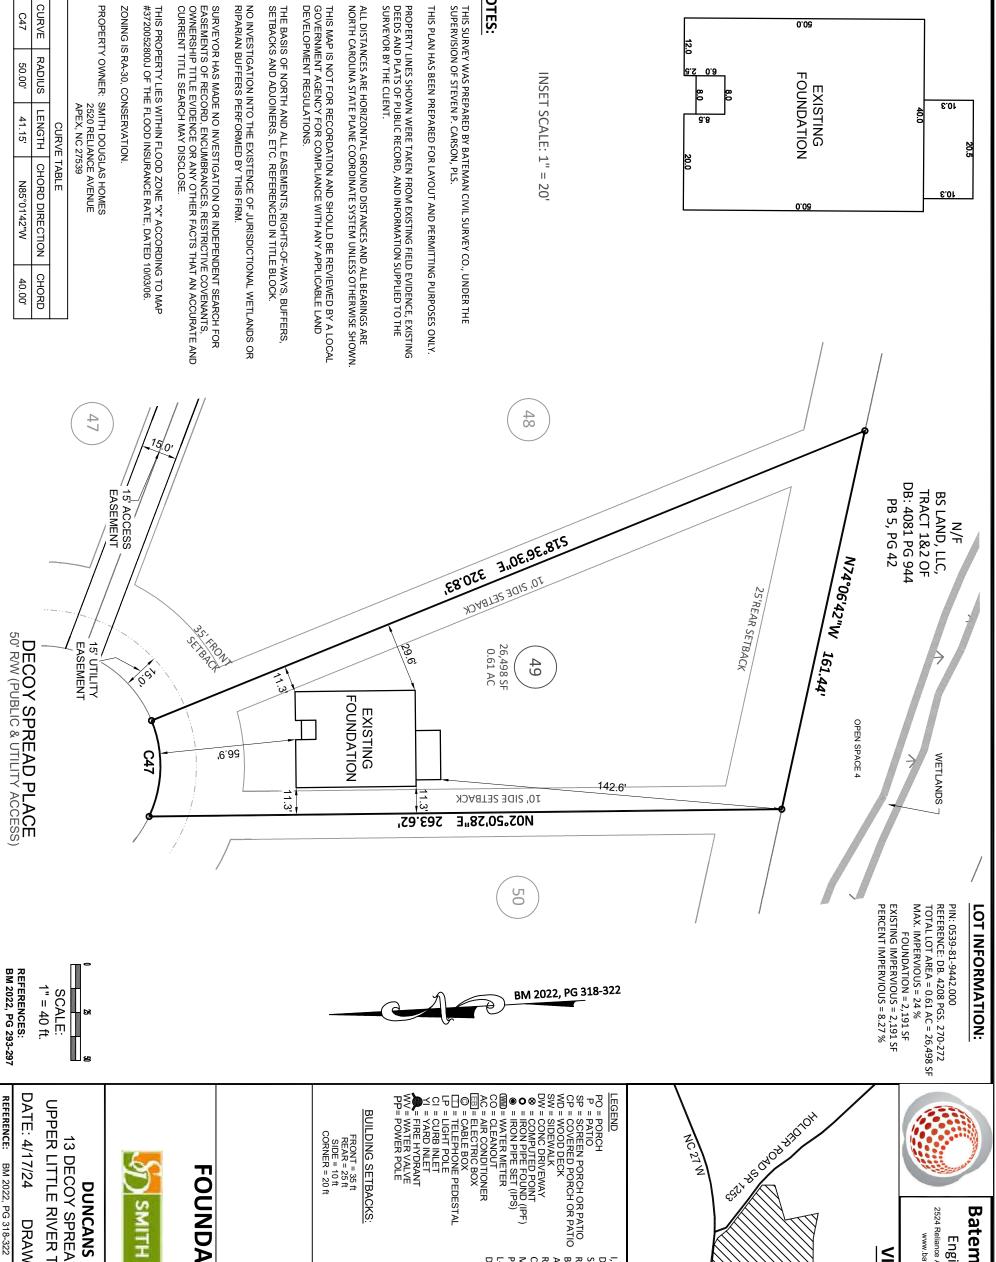

NOTES:


0.03

Bateman Civil Survey Company

Engineers • Surveyors • Planners

2524 Reliance Avenue, Apex, NC 27539 Ph: 919.577.1080 Fax: 919.577.1081 www.batemancivilsurvey.com info@batemancivilsurvey.com NCBELS Firm No. C-2378

VICINITY MAP

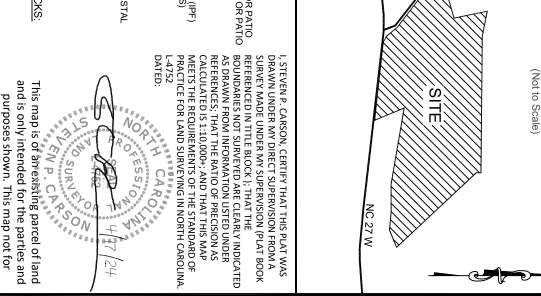

FOUNDATION SURVEY

recordation. No title report provided.

SMITH DOUGLAS HOMES

DUNCANS CROSSING - LOT 49

UPPER LITTLE RIVER TOWNSHIP, HARNETT COUNTY 13 DECOY SPREAD PLACE, LILLINGTON, NC

REFERENCE: BM 2022, PG 318-322 DRAWN BY: AMG PROJECT # 220482 CHECKED BY: SPC SCALE: 1" = 40'