



CERTIFICATE OF FLOODWAY INFORMATION
 PROPERTY SHOWN HEREON IS NOT LOCATED
 IN A FEMA DESIGNATED FLOOD ZONE X.
 SHOWN ON FEMA FLOOD HAZARD PANEL NO.
 3720150800J & 3720059800J EFFECTIVE DATE 10/03/2006.

MAP REFERENCE PLAT BOOK 2022,PAGE 573-574.
 DEED REFERENCE DEED BOOK 4176,PAGE 300.
 REFER TO RECORDED PLAT FOR ADDITIONAL INFORMATION.

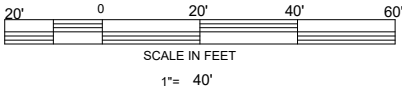

NORTH CAROLINA HARNETT COUNTY
 I, Mickey R. Bennett, PLS do certify that this plat was drawn under
 my supervision (deed description recorded in Book (see ref.)
 Page (see ref.) and that boundaries not surveyed are clear
 indicated as drawn from information found in Book (see ref.) Page
 (see ref.), that the ratio of precision as calculated is 1:10000.
 Witness my original signature, registration number and seal this
 20th day of February, A.D. 2024.

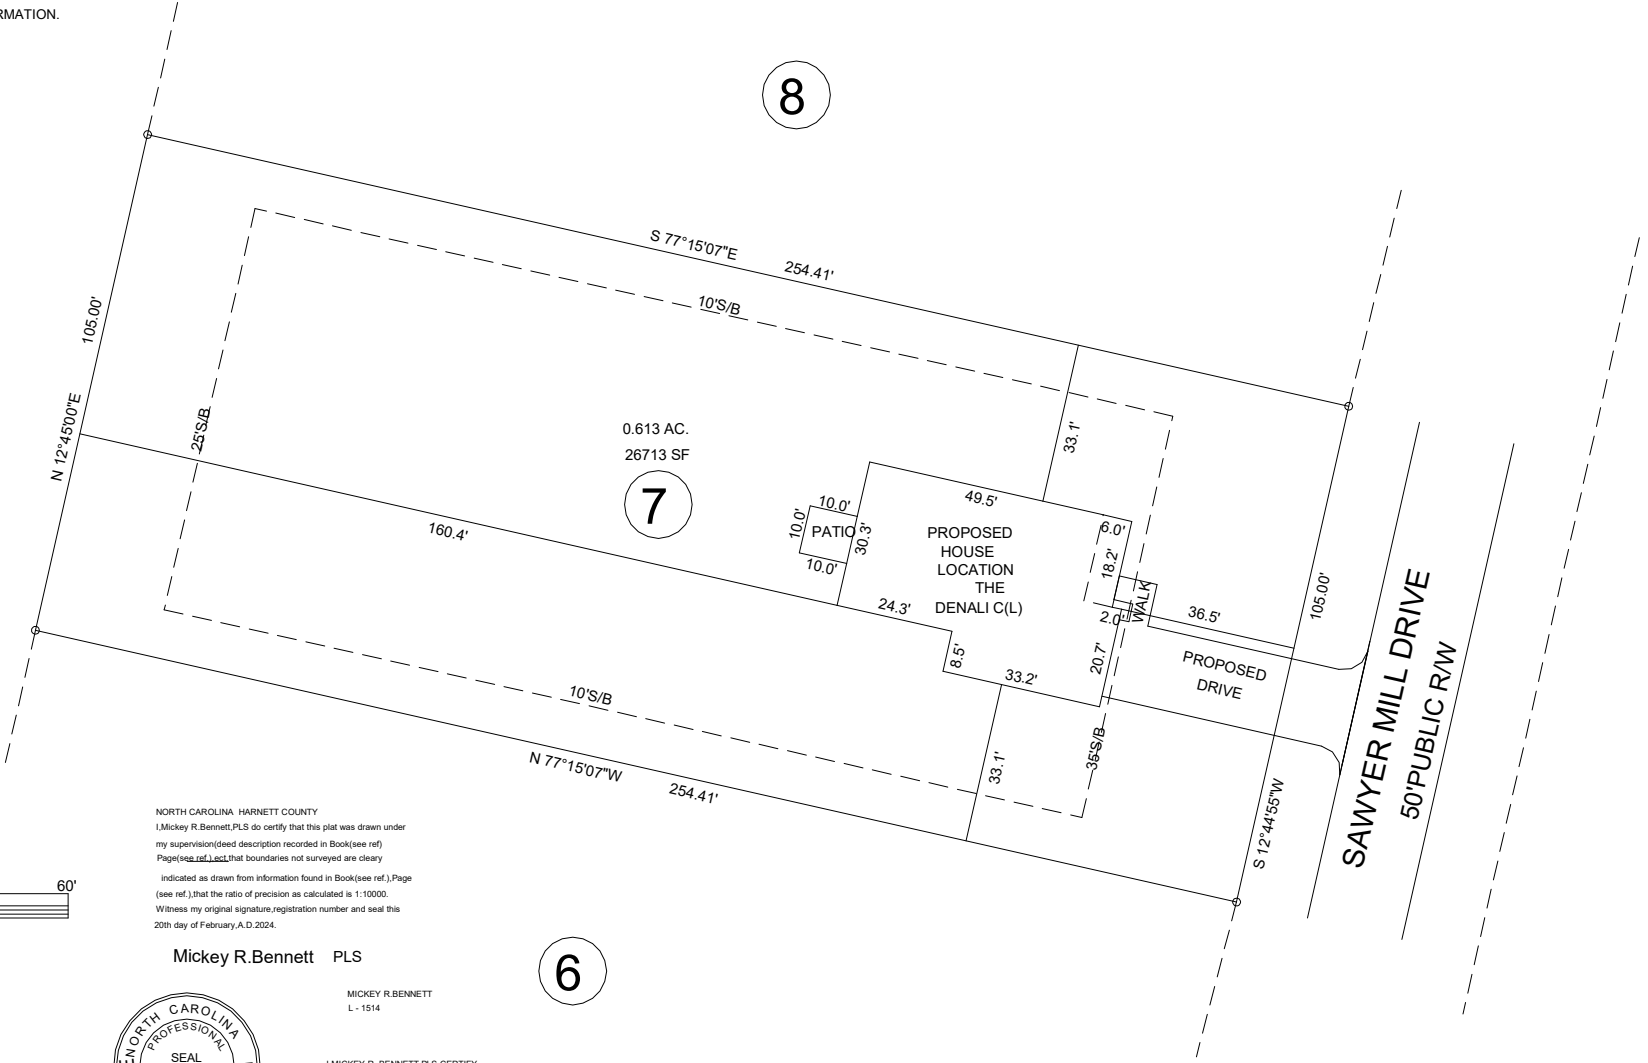


Mickey R. Bennett PLS
 MICKEY R. BENNETT
 L - 1514
 I, MICKEY R. BENNETT, PLS, CERTIFY
 That this survey is of and existing parcel
 or parcels of land or one or more existing
 easements and does not create a new street
 or change an existing street.

THIS PLOT PLAN DOES NOT REPRESENT AN ACTUAL FIELD SURVEY

EXISTING PARCEL
 157 SAWYER MILL DRIVE, DUNN, NC 28334

SETBACKS
 FRONT --- 35'
 SIDES --- 10'
 STREET SIDE -- 20'
 REAR --- 25'
 MAXIMUM BUILDING HEIGHT - 35'

OWNER:
 RMS INVESTMENTS, LLC
 114 W MAIN STREET STE 102
 CLAYTON, NC 27520-2397

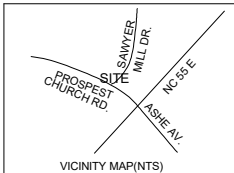

PROPOSED PLOT PLAN		MASON LANDING SUBDIVISION	
LOT ----		7	
GROVE TOWNSHIP	HARNETT COUNTY	SCALE : 1"= 40'	
NORTH CAROLINA	PIN 1508-08-0641.000	DRAWN BY: MRB&RVB	DATA COLLECTOR
ZONED RA-30	PID 071508 0046 12	DATE FEBRUARY 20, 2024	DRAWING NO. 23317A

BENNETT SURVEYS F-1304	
1662 CLARK RD. LILLINGTON N.C. 27546	
(910) 893-5252	
DRAWN BY: MRB&RVB	
DATE FEBRUARY 20, 2024	
DRAWING NO. 23317A	