



84 Components  
 200 Emmett Rd  
 Dunn NC 28334  
 United States  
 Office: 770-787-8715

**KB HOMES**  
**167 BIRCHWOOD GROVE**

**167 BIRCHWOOD GROVE**

**Job# - 2400669**

Location	2383-Dunn* (Differs)
Designer	INIT

DO NOT CUT, NOTCH, OR BORE HOLES  
 UNLESS SPECIFIC, WRITTEN PERMISSION IS PROVIDED BY  
 AN AUTHORIZED REPRESENTATIVE OF 84 LUMBER.

TRUSS INSTALLATION REQUIRES TEMPORARY AND  
 PERMANENT BRACING. GENERAL GUIDANCE IS PROVIDED  
 IN SBCA DOC'S  
 B-1 and B-3. THESE ARE INCLUDED WITH EACH JOB IN  
 YOUR TRUSS PACKET.

Sheet # **1** of **1**


**Roof Truss  
 Placement Plan**

**NOT TO SCALE**

DESIGNED DATE

3/4/2024

THE PURPOSE OF THIS DETAIL IS TO ILLUSTRATE HOW  
 TO PROPERLY SPACE 24" O.C. ROOF TRUSSES TO ALLOW  
 FOR A 25 1/2" OPENING FOR PULL DOWN ATTIC ACCESS

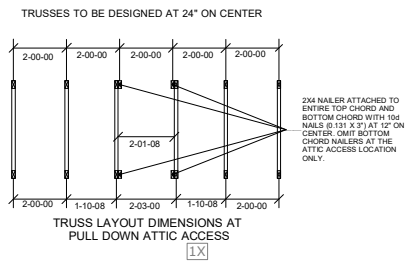

Truss Connector Total List		
Manuf	Product	Qty
Simpson	HUS26	10
Simpson	LUS24	10
Simpson	LGT2	2

**FRAMER NOTE:**  
 - TRUSSES J01E AND J02E CREATE THE  
 FLOOR SYSTEM ABOVE AND HANG  
 INTO LVL BEAM IN THE FLOOR  
 SYSTEM.

