


Products					
Fab Type	Net Qty	Piles	Product	Length	PlotID
FF	2	2	2.0 RigidLam DF LVL 1-3/4 x 11-7/8	20-00-00	BM1

Truss Connector Total List		
Qty	Product	Manuf
36	One H2.5A	Simpson
36	One RT7A	MiTek
9	THD26	MiTek

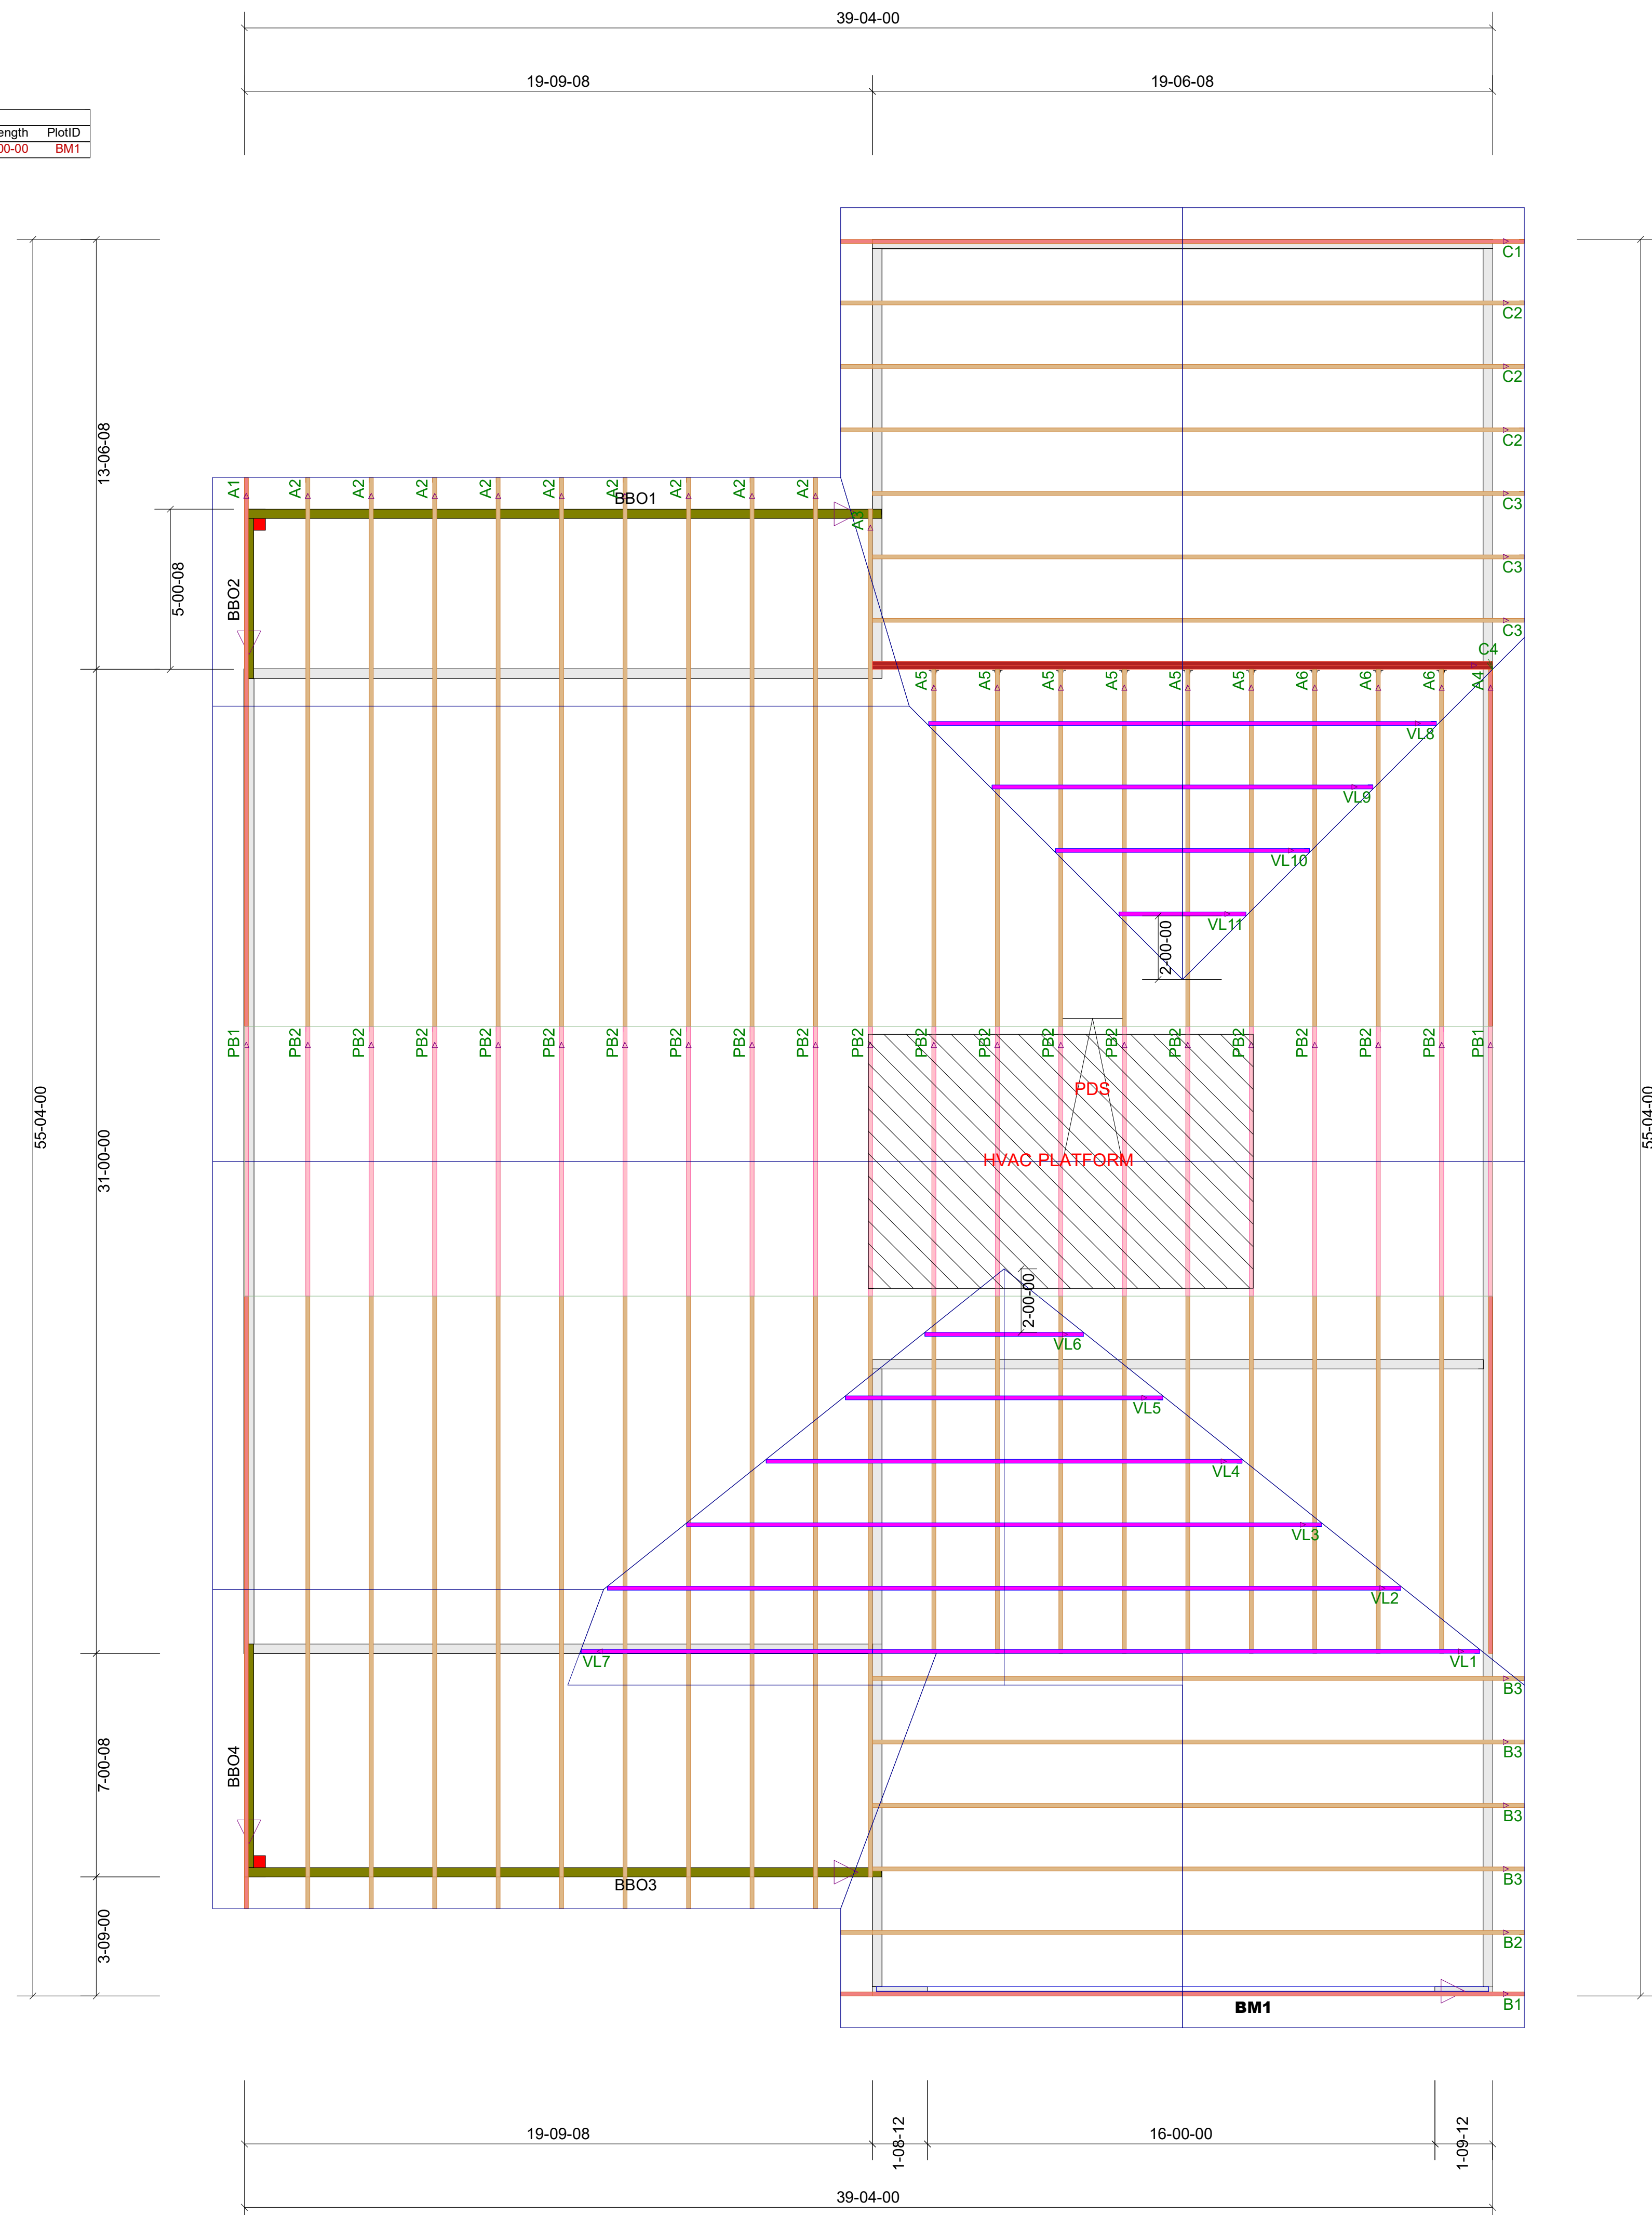

ROOF TRUSS FRAMING

DRAWING SCALE : NTS



CRH Homes
Kris B
ROOF TRUSS PLACEMENT PLAN

REVISIONS	
DATE	BY
07-13-22	TK

PROJECT NUMBER 22070031
SHEET NUMBER 1 / 1