


Truss Connector Total List		
Qty	Product	Manuf
7	HTU26	Simpson
3	LUS26	Simpson
61	One H2.5A	Simpson

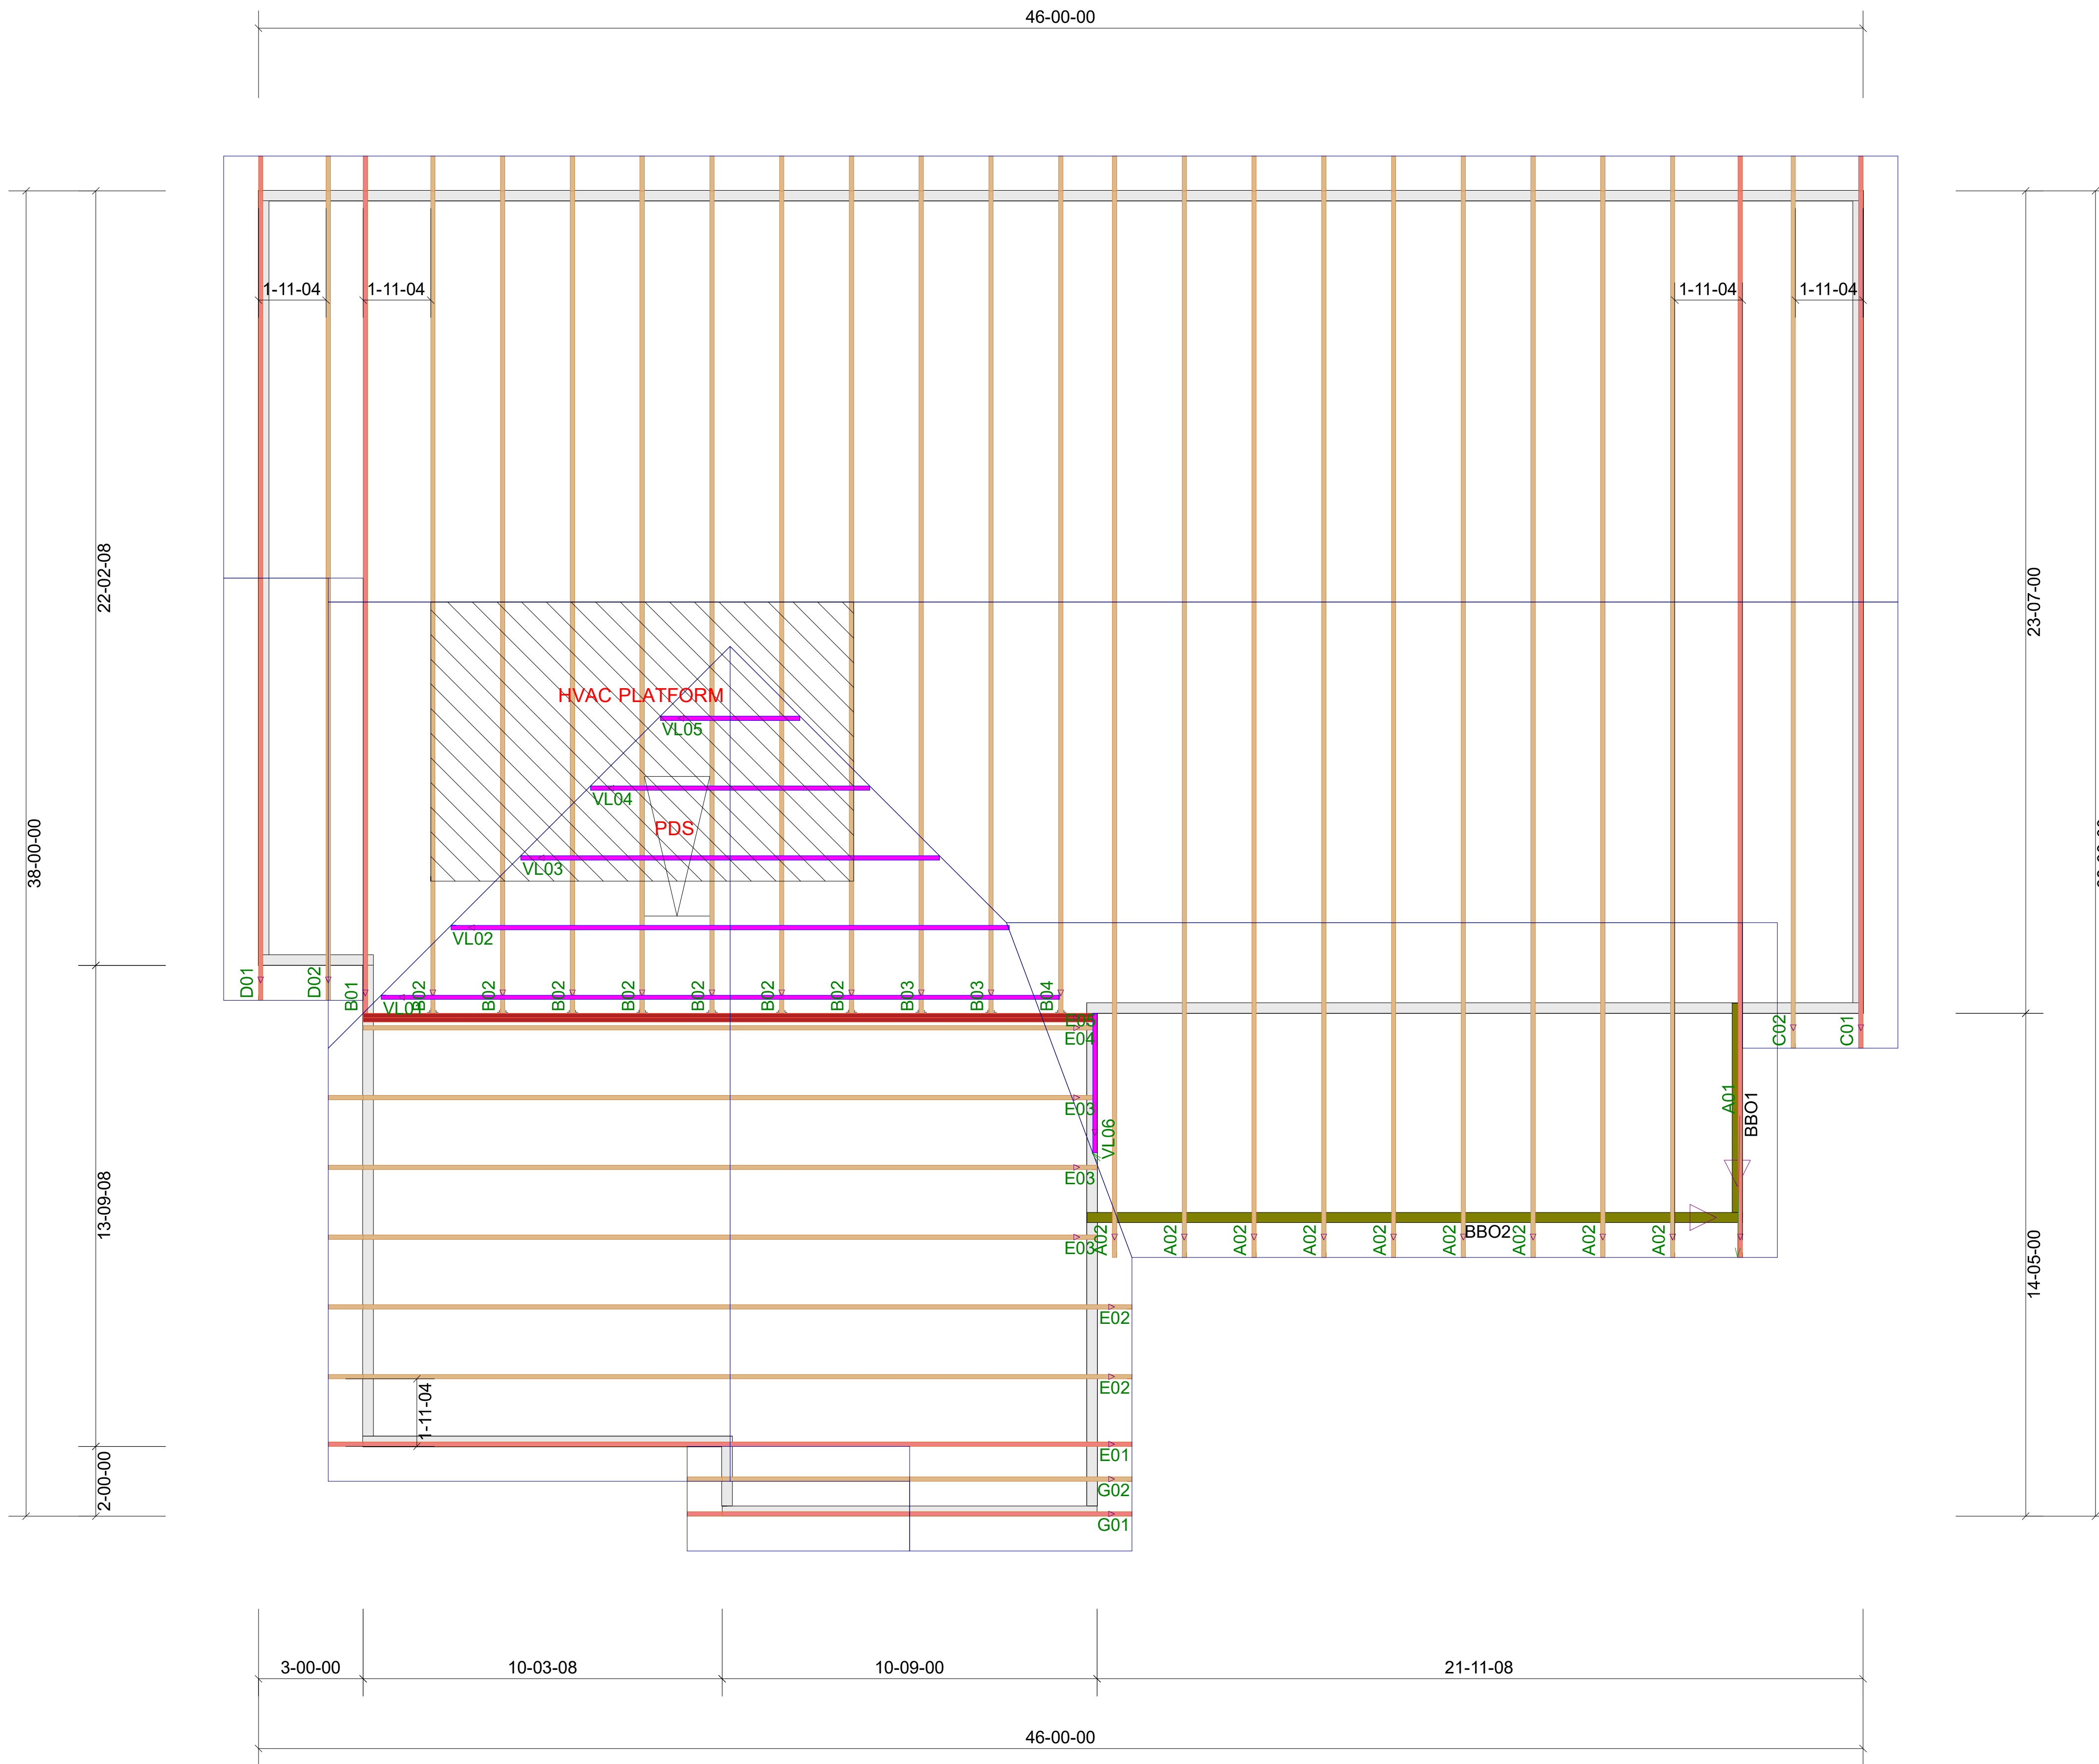

ROOF TRUSS FRAMING

DRAWING SCALE : NTS



CRH HOMES
WYATT PLAN
ROOF LAYOUT

REVISIONS	
DATE	BY
8-11-22	TH

PROJECT NUMBER
22080075
SHEET NUMBER

1 / 1