


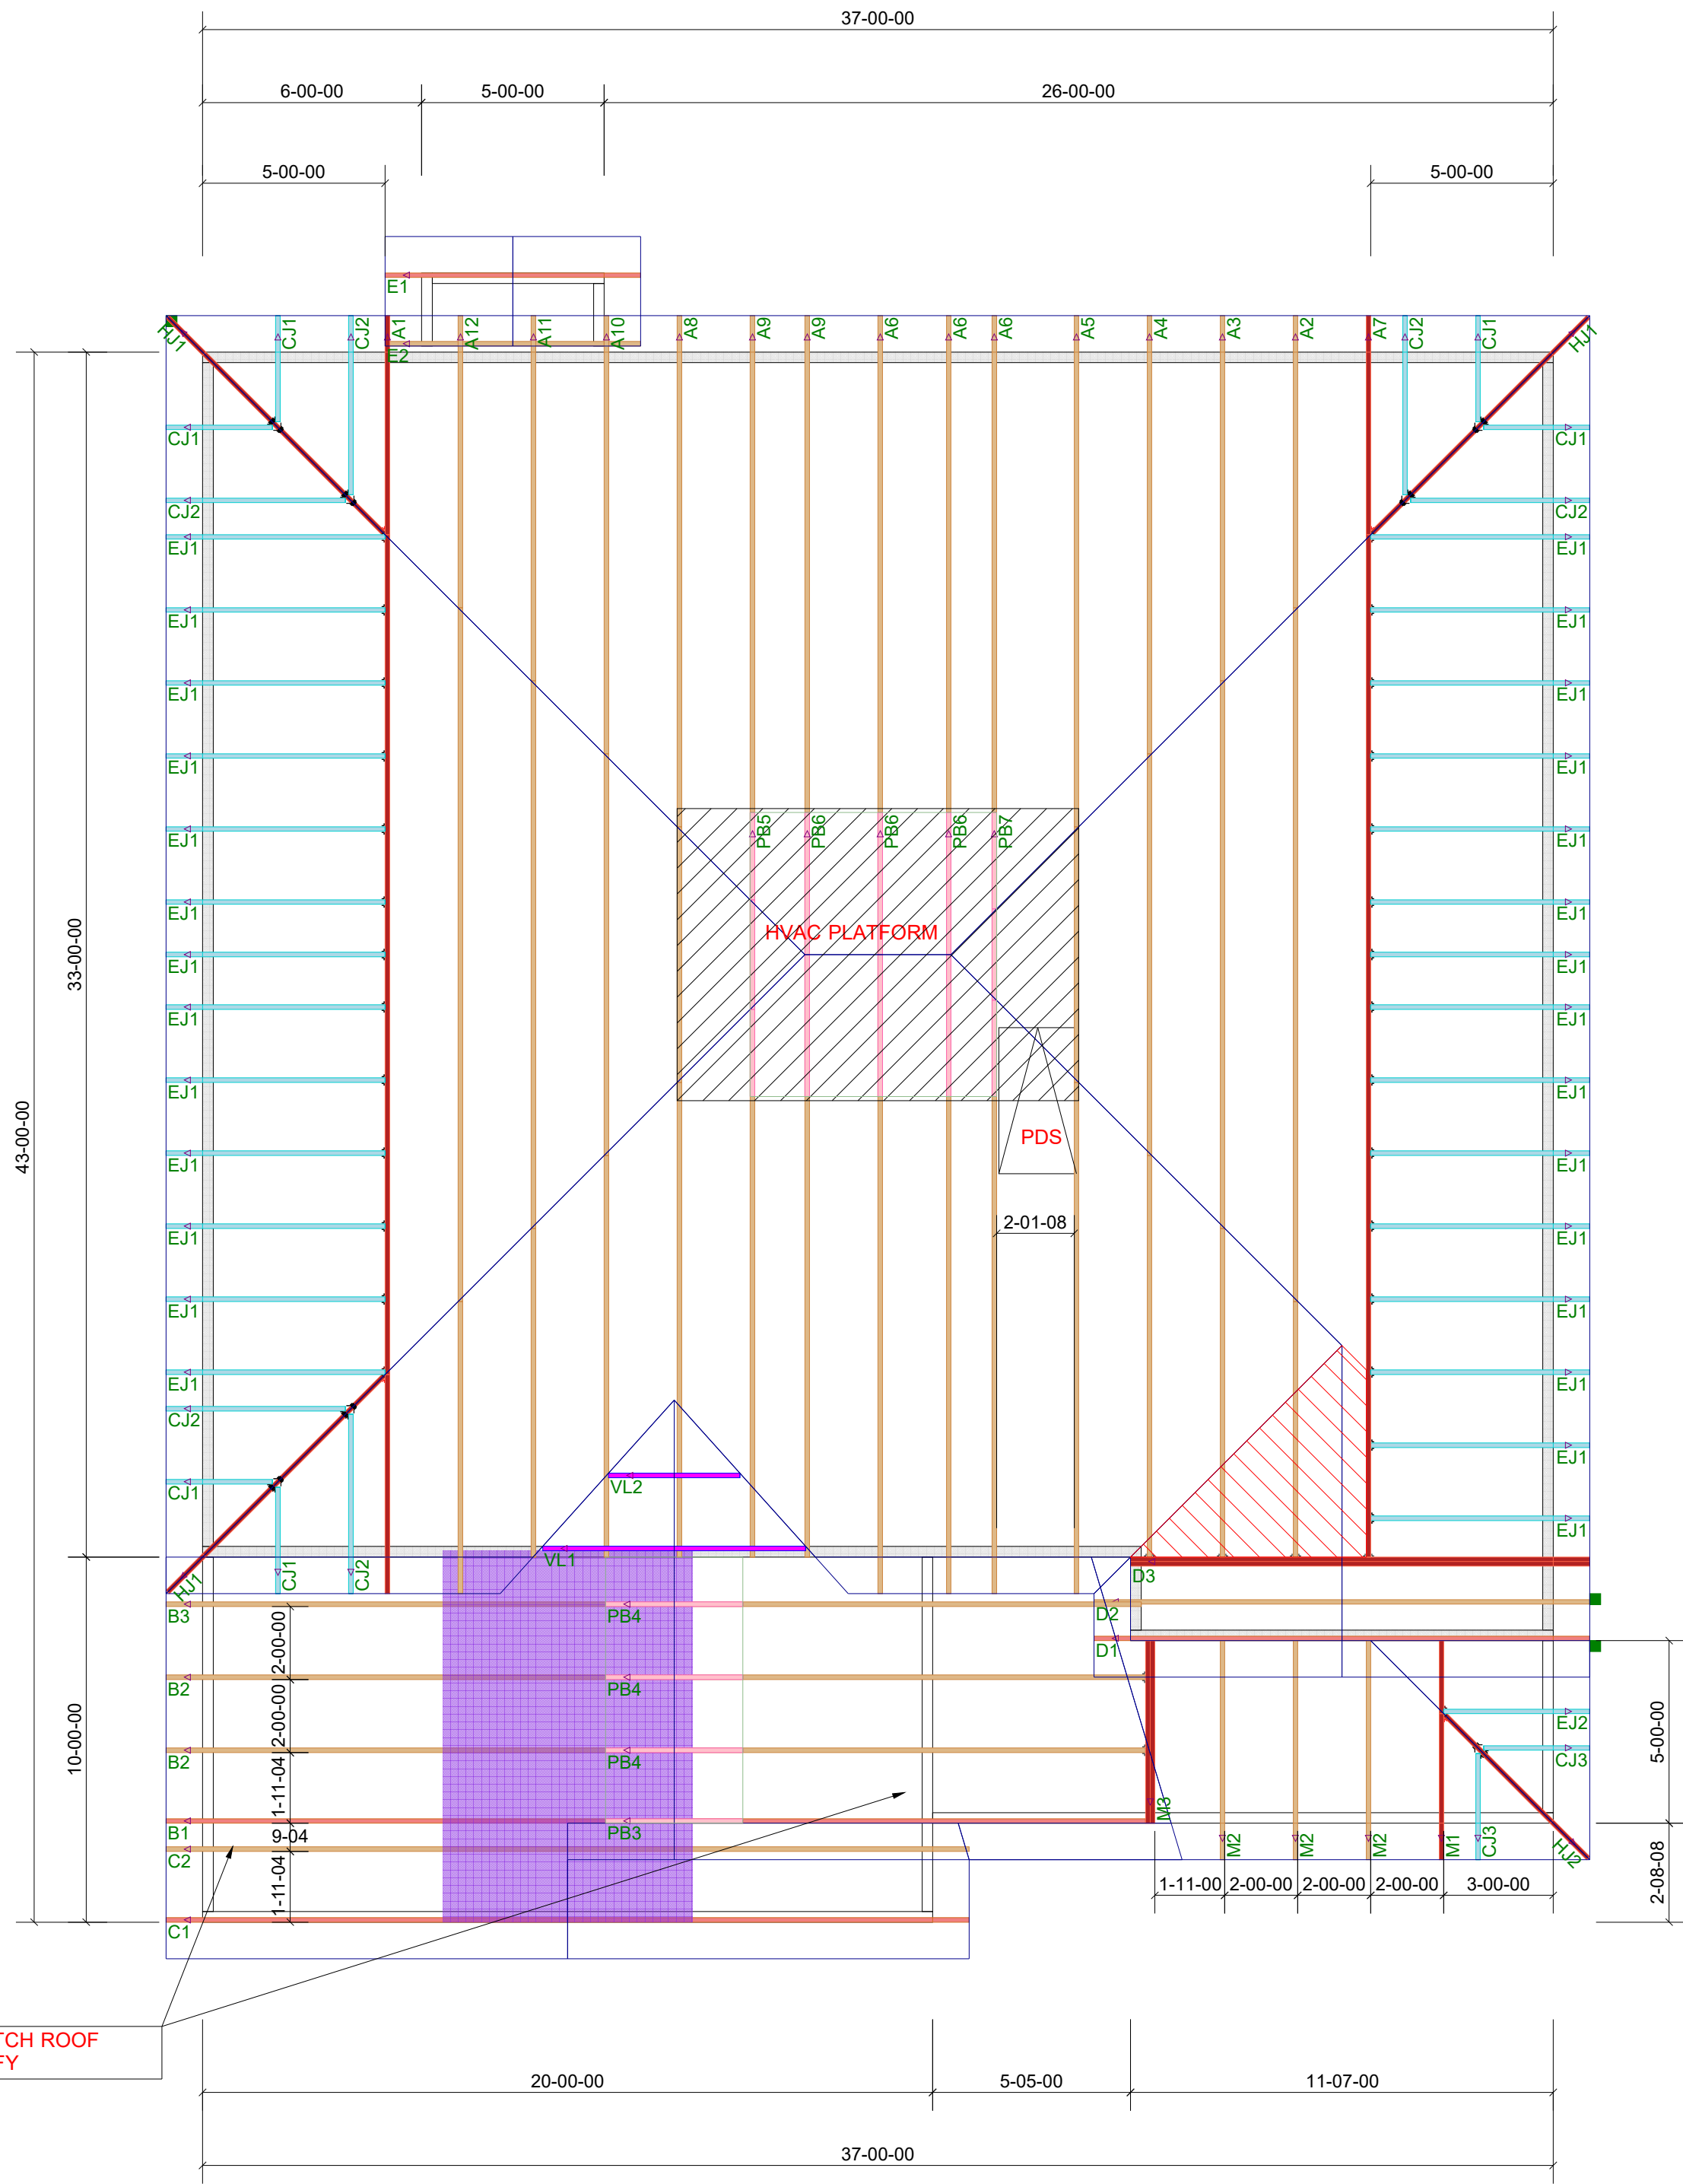

I USED 2X6 HEEL HEIGHT & 12" OVERHANG FOR THIS JOB.
PLEASE VERIFY

Truss Connector Total List		
Manuf	Product	Qty
Simpson	HTU26	6
Simpson	One H2.5A	19

ROOF TRUSS FRAMING

DRAWING SCALE : NTS



A Division of the Carter Lumber Company

CRH
Oakton II - Elev B
ROOF TRUSS PLACEMENT PLAN

REVISIONS	
DATE	BY
9-14-23	TH

PROJECT NUMBER
23090033
SHEET NUMBER

2 / 2