


LOT INFORMATION:

PIN: 0529-88-1098.000
 REFERENCE: DB 4183, PG. 652-657
 TOTAL LOT AREA = 0.685 AC = 29,830 SF
 HOUSE = 1,519 SF
 PORCH = 160 SF
 SIDEWALK = 62 SF
 DRIVEWAY = 802 SF
 COVERED PATIO = 120 SF
 AC PAD = 9 SF
 PROPOSED IMPERVIOUS = 2,672 SF
 PERCENT IMPERVIOUS = 8.96%
 MAXIMUM IMPERVIOUS = 7,000 SF

BUILDING SETBACKS
 FRONT - 35' FROM R/W
 REAR - 25'
 SIDE - 10'
 SIDE CORNER - 20'

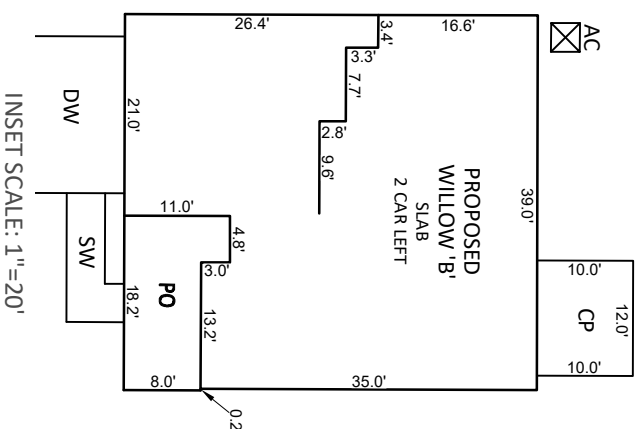


INSET SCALE: 1" = 20'


CURVE TABLE			
CURVE	RADIUS	LENGTH	CHORD DIRECTION
C50	300.00'	108.88'	N48°04'55"E
			108.27

NOTES:

- THIS SURVEY WAS PREPARED BY BATEMAN CIVIL SURVEY CO., UNDER THE SUPERVISION OF STEVEN P. CARSON, PLS.
- THIS PLAN HAS BEEN PREPARED FOR LAYOUT AND PERMITTING PURPOSES ONLY.
- PROPERTY LINES SHOWN WERE TAKEN FROM EXISTING FIELD EVIDENCE, EXISTING DEEDS AND PLATS OF PUBLIC RECORD, AND INFORMATION SUPPLIED TO THE SURVEYOR BY THE CLIENT
- ALL DISTANCES ARE HORIZONTAL GROUND DISTANCES AND ALL BEARINGS ARE NORTH CAROLINA STATE PLANE COORDINATE SYSTEM UNLESS OTHERWISE SHOWN.
- THIS MAP IS NOT FOR RECORDATION AND SHOULD BE REVIEWED BY A LOCAL GOVERNMENT AGENCY FOR COMPLIANCE WITH ANY APPLICABLE LAND DEVELOPMENT REGULATIONS
- THE BASIS OF NORTH AND ALL EASEMENTS, RIGHTS-OF-WAYS, BUFFERS, SETBACKS AND ADJOINERS, ETC. REFERENCED IN TITLE BLOCK
- NO INVESTIGATION INTO THE EXISTENCE OF JURISDICTIONAL WETLANDS OR RIPARIAN BUFFERS PERFORMED BY THIS FIRM.
- SURVEYOR HAS MADE NO INVESTIGATION OR INDEPENDENT SEARCH FOR EASEMENTS OF RECORD, ENCUMBRANCES, RESTRICTIVE COVENANTS, OWNERSHIP TITLE EVIDENCE OR ANY OTHER FACTS THAT AN ACCURATE AND CURRENT TITLE SEARCH MAY DISCLOSE.
- FEMA FLOOD HAZARD STATEMENT: LOTS SHOWN ON THIS PLAT ARE NOT LOCATED WITHIN THE FEMA FLOOD HAZARD "ZONE AE" AS SHOWN ON FEMA MAP NO. 37200640001 & 37200548001 EFFECTIVE DATE 10/3/2006.
- ZONING: RA-30
- PROPERTY OWNER: DAVIDSON HOMES
1903 NORTH HARRISON AVENUE
CARY, NC 27513

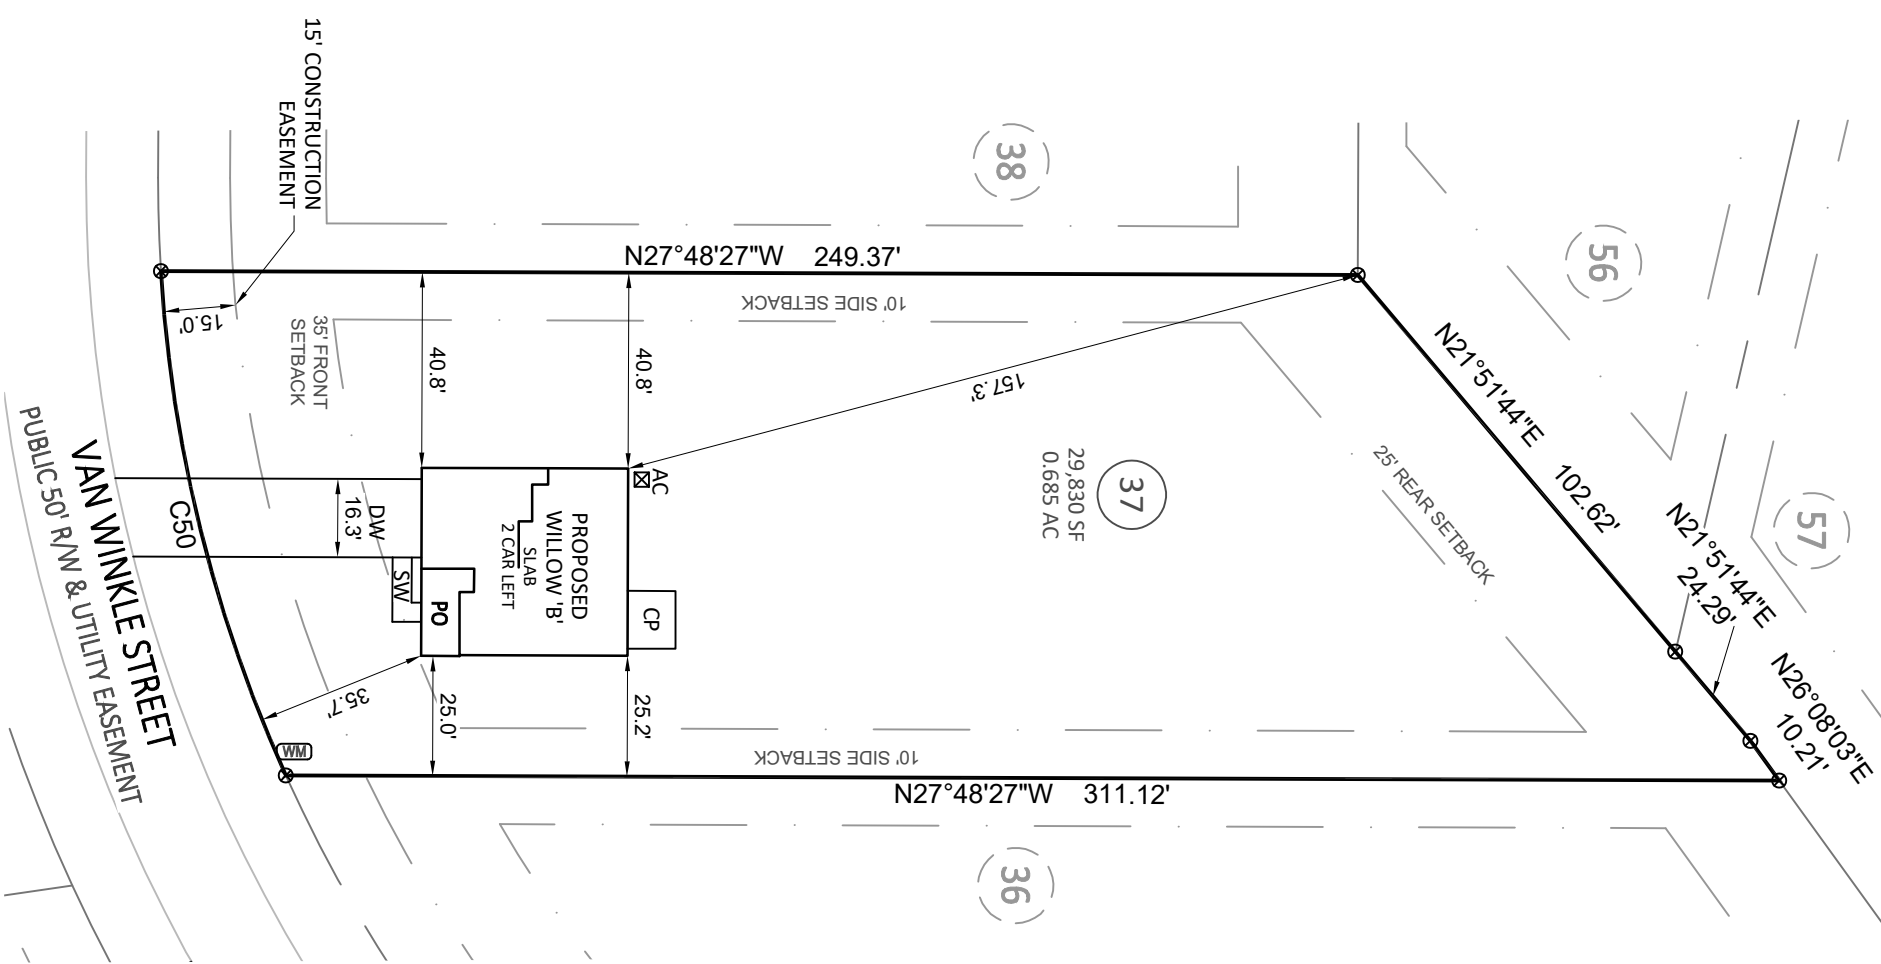

Bateman Civil Survey Company
 Engineers • Surveyors • Planners
 2524 Reliance Avenue, Apex, NC 27539 Ph: 919.577.1080 Fax: 919.577.1081
 www.batemancivilsurvey.com info@batemancivilsurvey.com
 NCBELS Firm No. C-2378

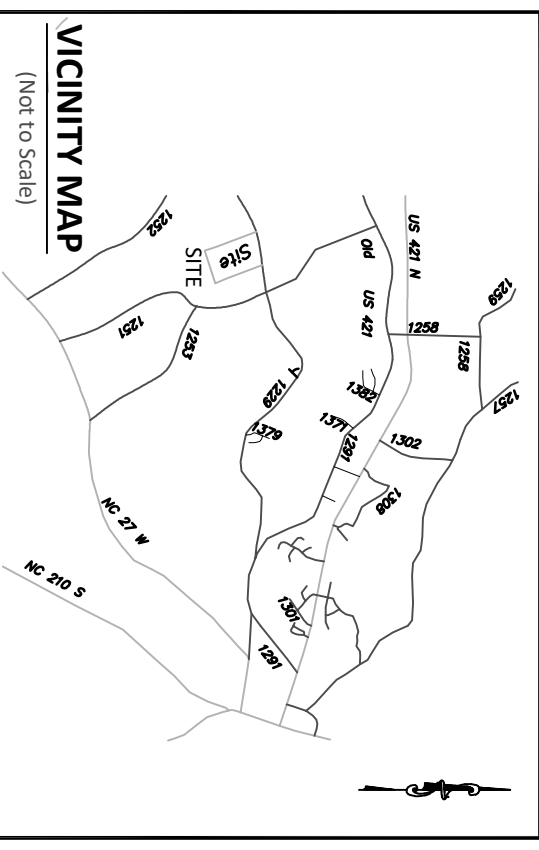

VICINITY MAP

(Not to Scale)

- LEGEND**
- PO = PORCH
 - SP = SCREENED PORCH/PATIO
 - CP = COVERED PORCH/PATIO
 - WD = WOOD DECK
 - SW = SIDEWALK
 - DW = CONC DRIVEWAY
 - P = CONC PATIO
 - ⊗ = COMPUTED POINT
 - X = MAG. NAIL FOUND
 - ⊙ = IRON PIPE FOUND (IPF)
 - = IRON PIPE SET (IPS)
 - ⦿ = DRILL HOLE FOUND
 - ⊕ = WATER METER
 - ⊖ = CLEAN OUT
 - AC = AIR CONDITIONER
 - ⊖ = SEWER MANHOLE
 - ⊖ = ELECTRIC BOX
 - ⊖ = CABLE BOX
 - ⊖ = TELEPHONE PEDESTAL
 - ⊖ = CATCH BASIN
 - ⊖ = IRRIGATION CONTROLLER
 - ⊖ = LIGHT POLE
 - ⊖ = UTILITY POLE
 - ⊖ = FIRE HYDRANT
 - DI = DRAIN INLET
 - ⊖ = WATER VALVE
 - ⊖ = STREET SIGN
 - YI = YARD INLET
 - G = GAS METER
 - E = ELECTRIC METER

PRELIMINARY

This map is of an existing parcel of land and is only intended for the parties and purposes shown. This map not for recordation. No title report provided.

BUILDER TO VERIFY HOUSE LOCATION DIMENSIONS AND REVIEW TOTAL IMPERVIOUS NOTED ON THIS PLOT PLAN

PRELIMINARY PLOT PLAN
 FOR
DAVIDSON HOMES

WELLERS KNOLL - LOT 37
 179 VAN WINKLE STREET, LILLINGTON, NC
 LITTLE RIVER TOWNSHIP, HARNETT COUNTY

DATE: 3/7/24 DRAWN BY: AMG CHECKED BY: SPC
 REFERENCE: BM 2023 PG. 59-62 BCS# 230051 SCALE: 1" = 40'