


SECOND FLOOR OPTIONAL RETREAT ROOM = 514 S.F. (FRAME)
 (DOES NOT INCLUDE STAIRS)


RETREAT ROOM ONLY
 TOTAL HEAT GAIN = 7,573 B.T.U.H.
 TOTAL HEAT LOSS = 12,228 B.T.U.H.

NOTE:
 HVAC CONTRACTOR TO PROVIDE OWNERS AND BUILDERS
 UNIT INFORMATION, BTUH REQUIREMENTS, AND
 DUCT LAYOUTS BEFORE CONSTRUCTION BEGINS.

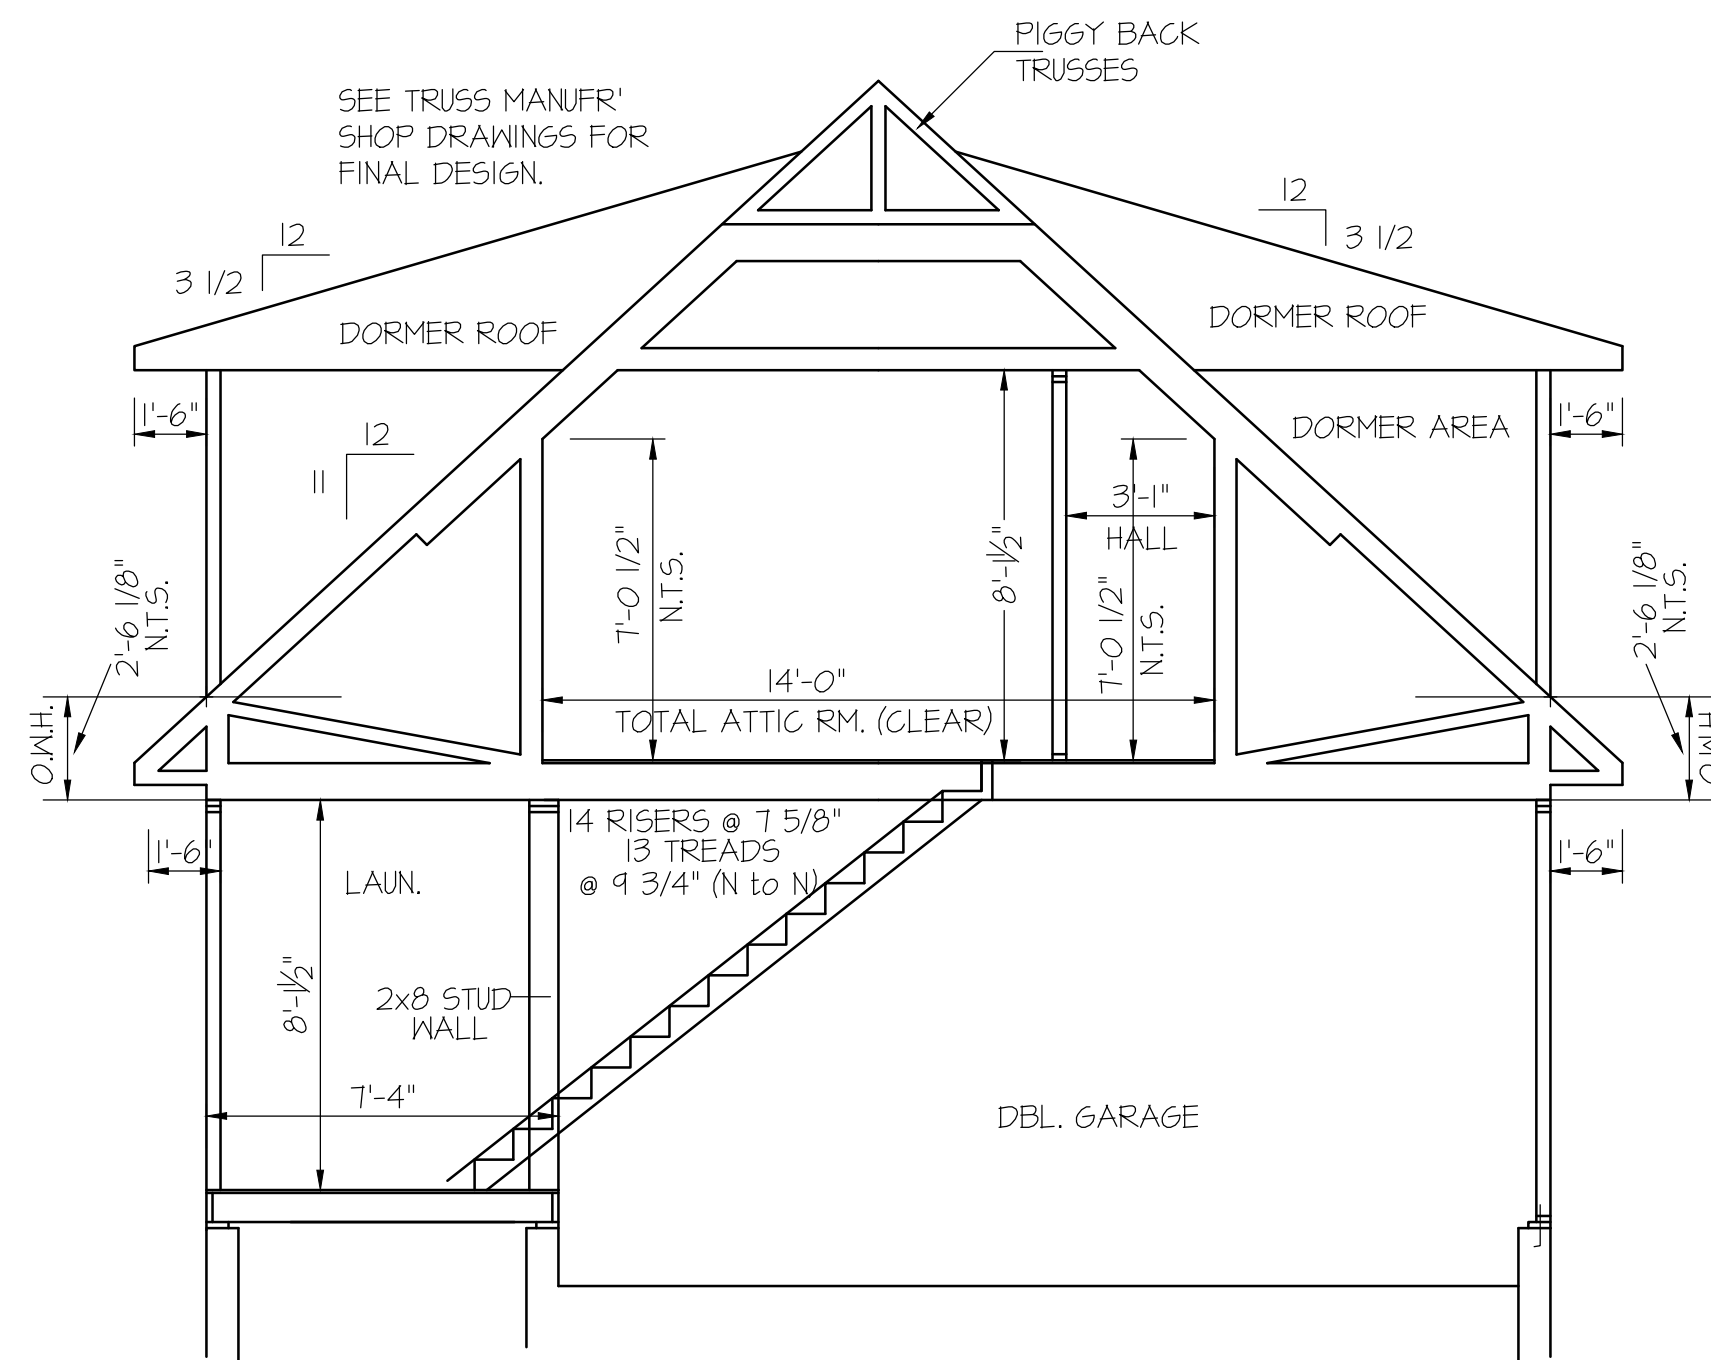

DATE:
 MAY 10, 2024
 JULY 29, 2024

FREEDOM FAMILY HOMES
 P.O. BOX 608
 DUNN, N.C. - 28335
 O: (910) 892-1231 FAX: (910) 892-5680
 © 2024, FREEDOM FAMILY HOMES

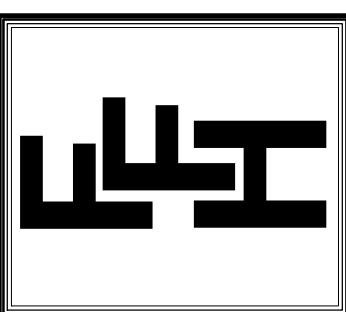

**EXCLUSIVE PLAN FOR
 FREEDOM FAMILY HOMES**
CASTLEBERRI~JOHNSON

PLAN:
 SHEET NO.
3