


THIS IS TO CERTIFY THAT ON THE 4th DAY OF JUNE 2024 AN ACTUAL SURVEY WAS DONE UNDER MY SUPERVISION OF THE PROPERTY SHOWN HEREON, THIS MAP IS NOT INTENDED TO MEET GS 47-30 RECORDING REQUIREMENTS.

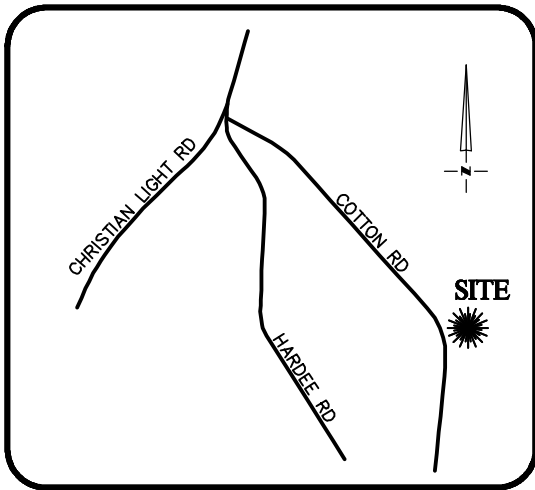

VICINITY MAP
Not To Scale

Dean M. Rhoads

SIGNED _____

DEAN M. RHOADS, PLS (L-4679)

LEGEND


- PROPERTY LINE
- ADJACENT PROPERTY LINES
- CLOSURE EXCEEDS 1 INCH IN 10,000 FT.
- IPS ● - IRON PIN SET
- EIP ○ - EXISTING IRON PIPE
- CP ○ - COMPUTED POINT
- DB - DEED BOOK
- PB - BOOK OF MAPS/PLAT BOOK
- PG - PAGE
- #311 STREET ADDRESS



SETBACKS: (PB 2023 PG 200)


- FRONT YARD - 35'
- SIDE YARD - 10'
- REAR YARD - 25'
- CORNER YARD - 20'

N/F
R.I. JOHNSON FAMILY
LIMITED PARTNERSHIP
DB 2503 PG 668

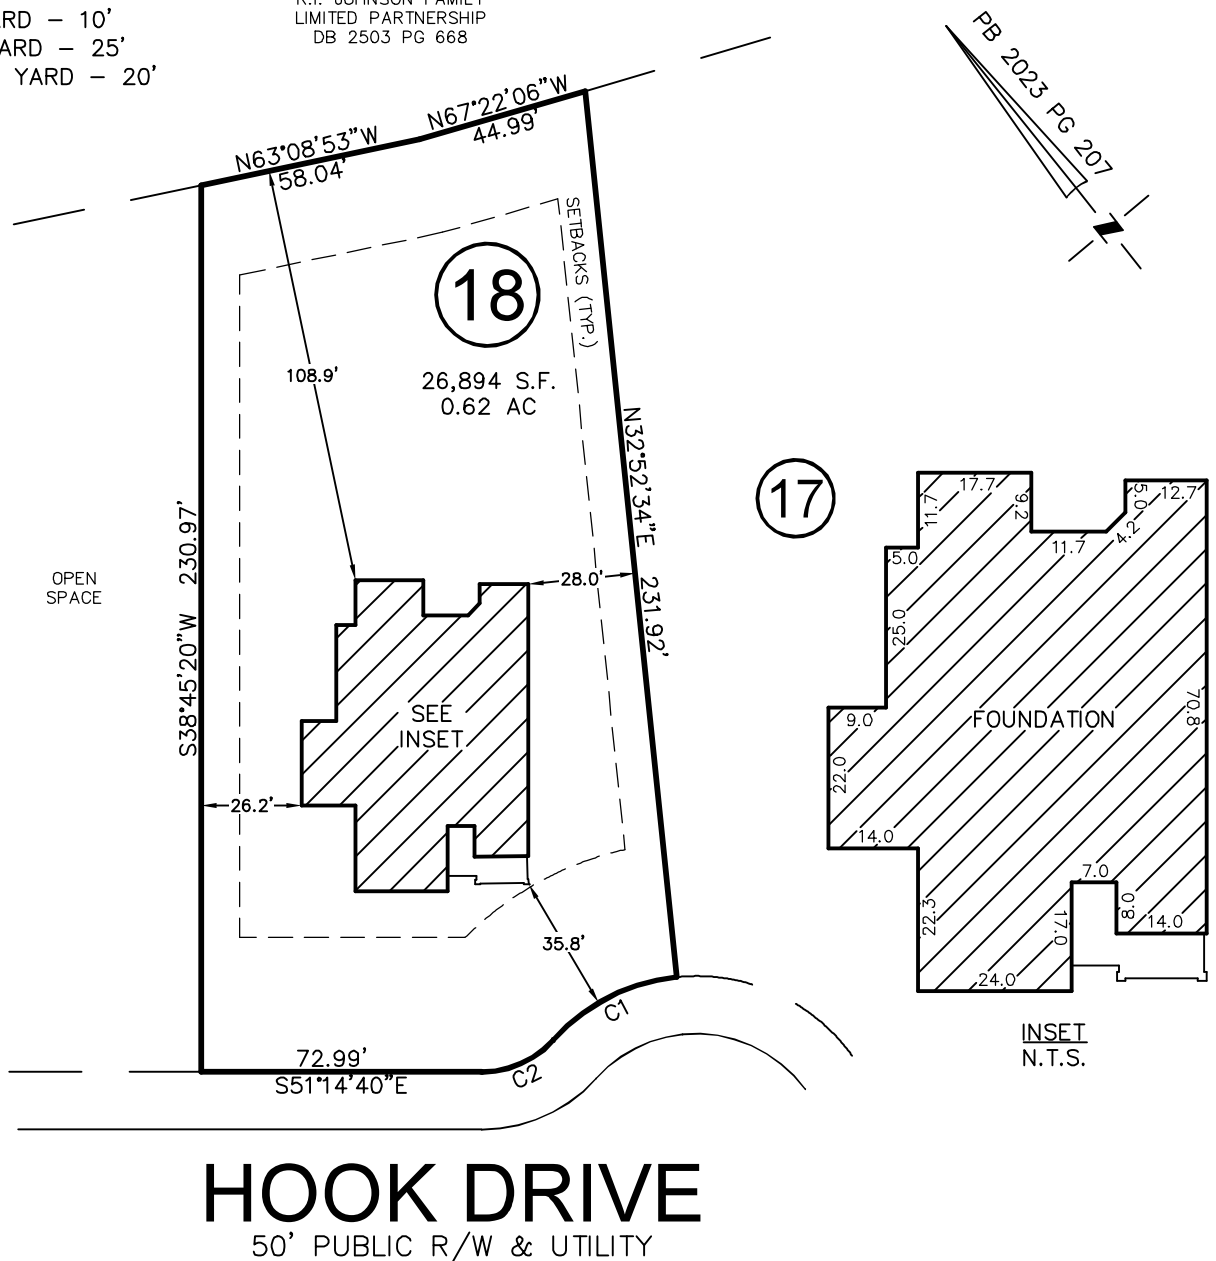

CURVE	RADIUS	ARC LENGTH	CH LENGTH	CH BEARING
C1	50.00'	36.92'	36.09'	N78°16'42"W
C2	25.00'	21.02'	20.41'	S75°20'21"E

THIS PROPERTY MAY BE SUBJECT TO ANY AND ALL APPLICABLE DEED RESTRICTIONS, EASEMENTS, RIGHT-OF-WAY, UTILITIES AND RESTRICTIVE COVENANTS WHICH MAY BE OF RECORD OR IMPLIED

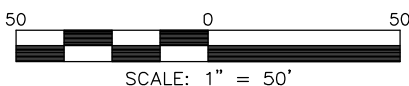

SCALE: 1" = 50'

RESIDENTIAL LAND SERVICES, PLLC.

1917 Evans Road
Cary, North Carolina 27513
Phone (919) 378-9316
Firm License # P-0873

FOUNDATION SURVEY

FOR
#311 HOOK DRIVE
LOT 18, COTTON FARMS, PHASE 1

Hector's Creek Township, Harnett County, North Carolina

PROPERTY OF: TRIPLE A HOMES

MAP BOOK 2023 PAGE 200-207 DEED REFERENCE _____

DRAWN: JLS

SURVEYED: CMW

CHECKED: JLS

DATE: JUNE 4, 2024