
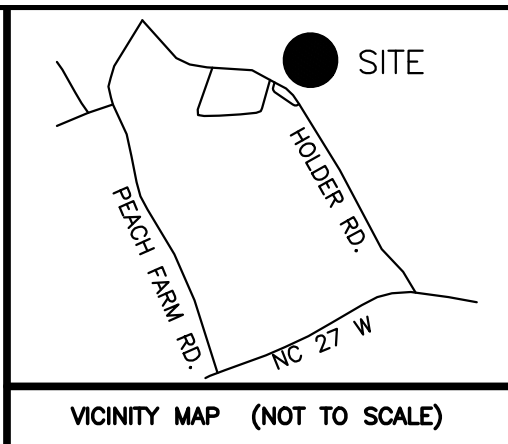




- NOTES:
- 1) ALL DISTANCES SHOWN ARE HORIZONTAL GROUND DISTANCES
  - 2) AREAS COMPUTED BY COORDINATE METHOD
  - 3) PROPERTY SUBJECT TO ALL EASEMENTS AND RESTRICTIONS OF RECORD
  - 4) NO HORIZONTAL CONTROL FOUND WITHIN 2000 FEET OF SURVEY
  - 5) BOUNDARY PREDICATED ON EXISTING MONUMENTATION FOUND IN THE FIELD
  - 6) NO DETERMINATION HAS BEEN MADE AS TO THE EXISTENCE OF FEMA FLOOD HAZARD AREAS ON THIS PARCEL

| CURVE | RADIUS  | ARC LENGTH | CHORD LENGTH | CHORD BEARING |
|-------|---------|------------|--------------|---------------|
| C1    | 285.00' | 21.32'     | 21.32'       | S37°12'16"E   |

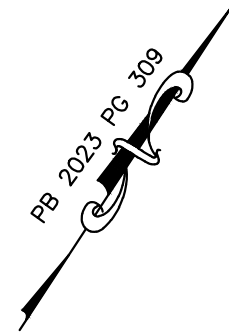

MINIMUM BUILDING SETBACKS  
ZONING: RA-30

FRONT.....35'  
SIDE.....10'  
CORNER SIDE.....20'  
REAR.....25'

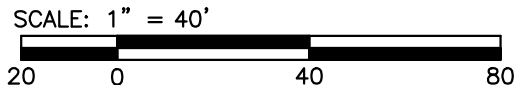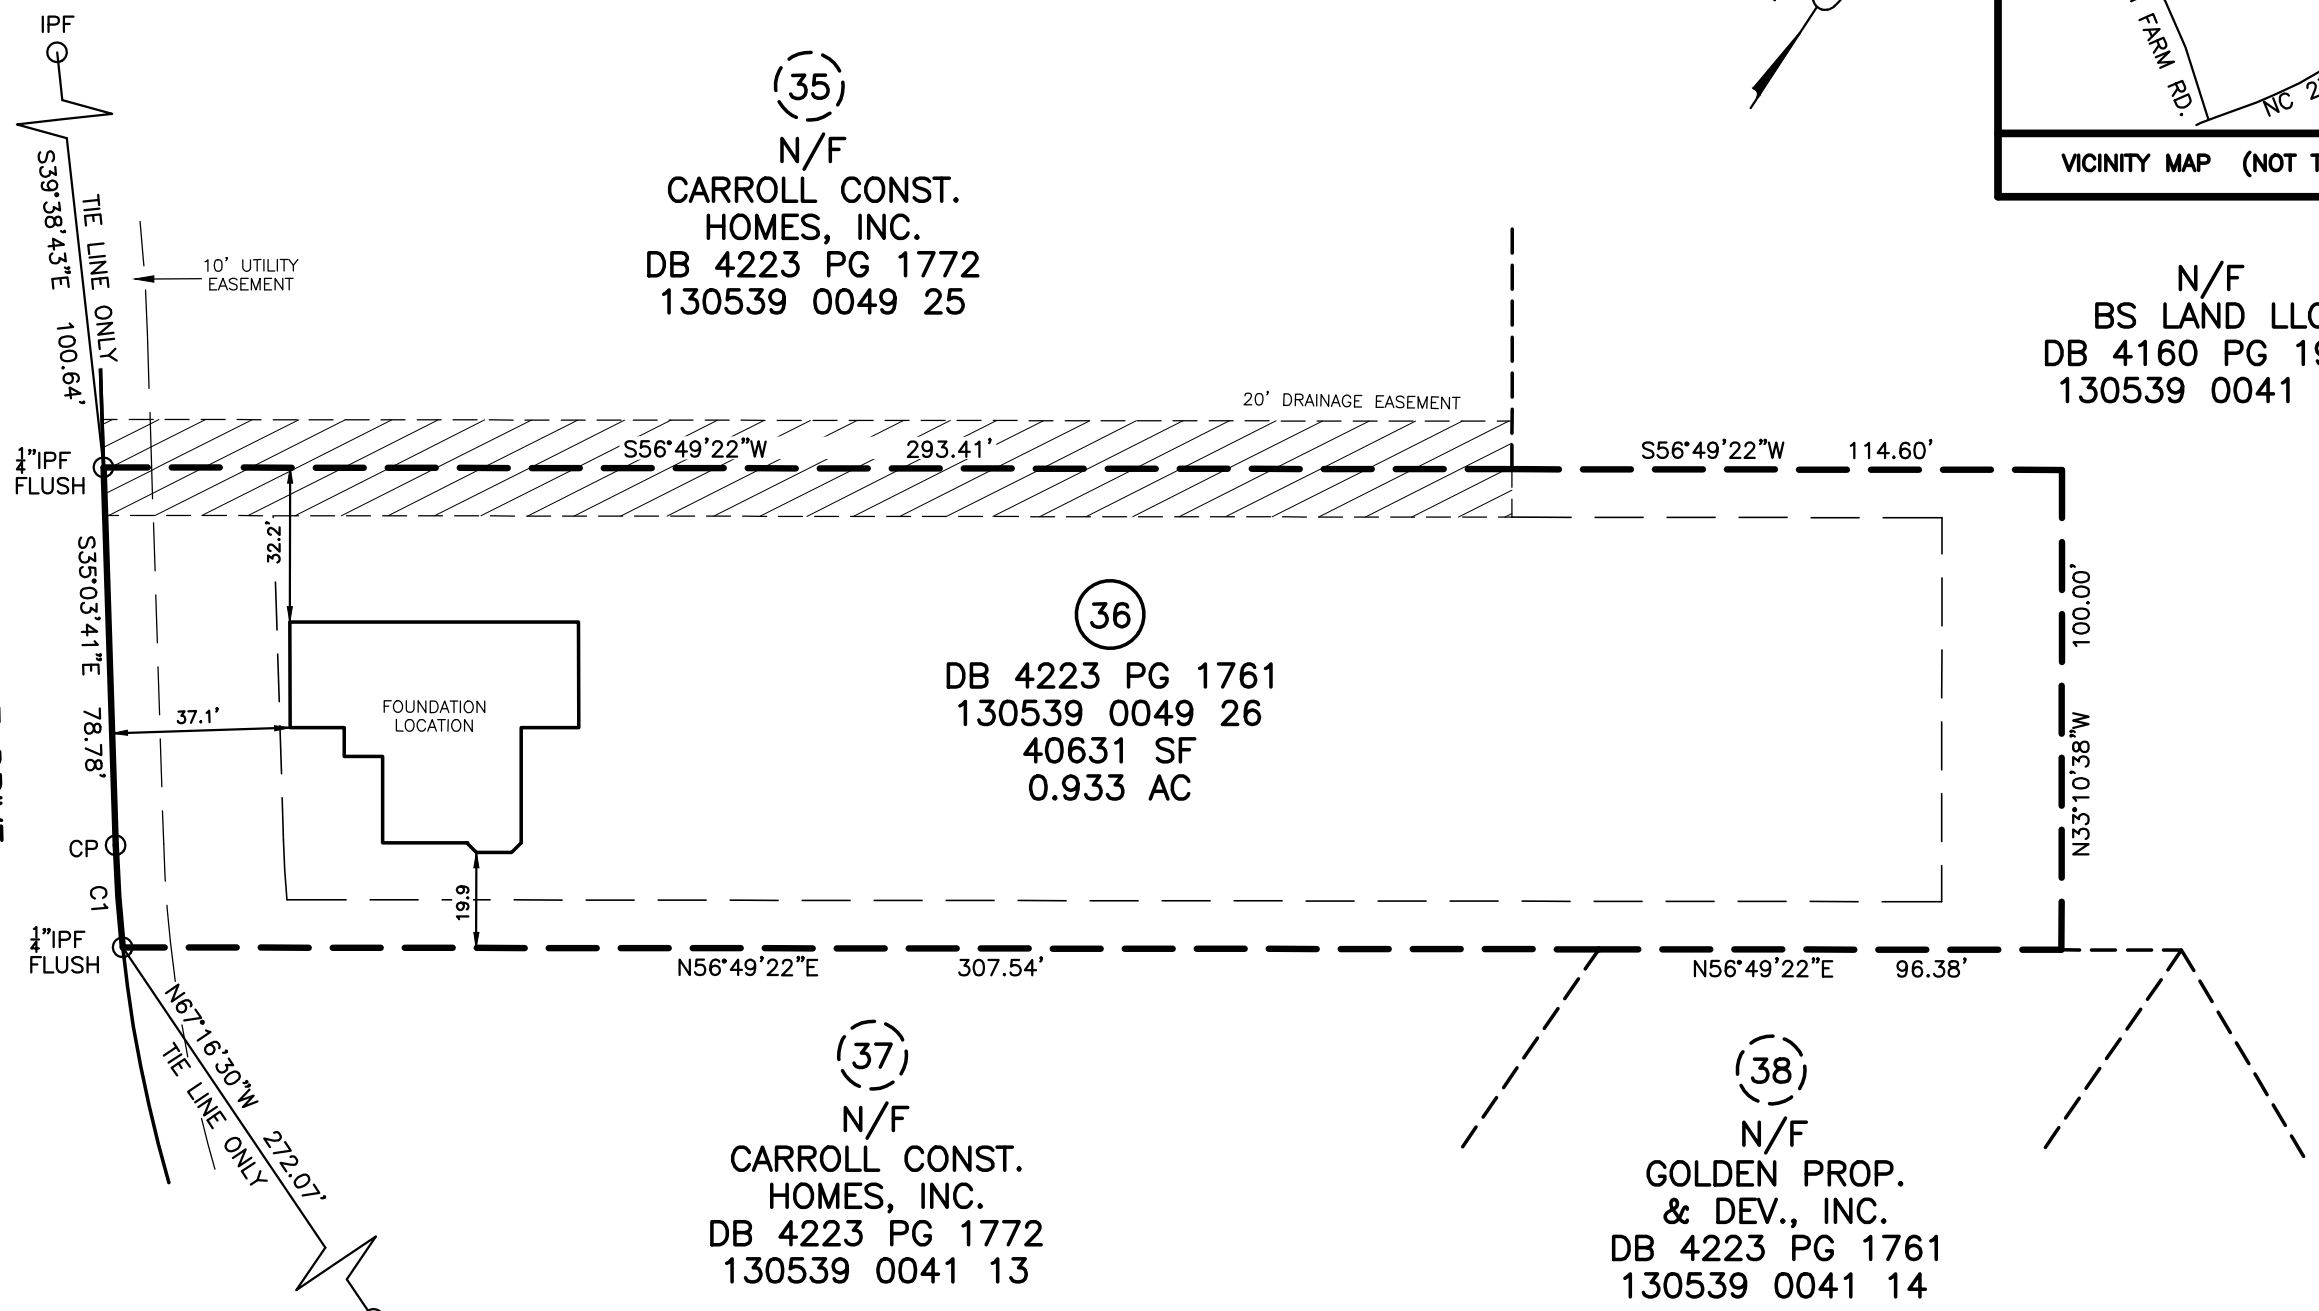

**TRUE LINE SURVEYING, P.C.**

205 WEST MAIN STREET  
CLAYTON, N.C. 27520  
TELEPHONE: (919) 359-0427  
FAX: (919) 359-0428  
www.truelinesurveying.com

**LOT 36  
SHILOH PH 1**

FOUNDATION SURVEY FOR

**CARROLL CONSTRUCTION**

81 COHARIE DRIVE, LILLINGTON, NC 27546  
UPPER LITTLE RIVER TOWNSHIP HARNETT COUNTY NORTH CAROLINA

I, CURK T. LANE CERTIFY THAT THIS MAP WAS DRAWN FROM AN ACTUAL SURVEY MADE UNDER MY SUPERVISION, THAT THE ERROR OF CLOSURE AS CALCULATED IS 1:10,000+, THAT THE BOUNDARIES NOT SURVEYED ARE SHOWN AS BROKEN LINES.

L - 3990  
REGISTRATION NUMBER

*[Signature]*  
SURVEYOR

**LEGEND**

- IPF IRON PIPE FOUND
- IPS IRON PIN SET
- RRSF RAILROAD SPIKE
- PKNF PARKER-KALON NAIL FOUND
- WM WATER METER
- CO CLEAN OUT
- S.F. SQUARE FEET
- 100.0 ELEVATIONS
- CATV CABLE TV BOX
- ELEC ELECTRIC BOX
- PB PLAT BOOK
- PP POWER POLE
- DB DEED BOOK
- LINES NOT SURVEYED

**SEAL**  
NORTH CAROLINA PROFESSIONAL LAND SURVEYOR  
L-3990  
CURK T. LANE

JOB NO. 436.3314  
NOT PREPARED FOR RECORDATION

DATE OF SURVEY: 08/29/2024  
DRAWN: NAME  
DATE: 09/05/2024  
CHECKED: CURK  
C-1857