


NOTES:

- 1) ALL DISTANCES SHOWN ARE HORIZONTAL GROUND DISTANCES
- 2) AREAS COMPUTED BY COORDINATE METHOD
- 3) PROPERTY SUBJECT TO ALL EASEMENTS AND RESTRICTIONS OF RECORD
- 4) NO HORIZONTAL CONTROL FOUND WITHIN 2000 FEET OF SURVEY
- 5) BOUNDARY PREDICATED ON EXISTING MONUMENTATION FOUND IN THE FIELD
- 6) NO DETERMINATION HAS BEEN MADE AS TO THE EXISTENCE OF FEMA FLOOD HAZARD AREAS ON THIS PARCEL

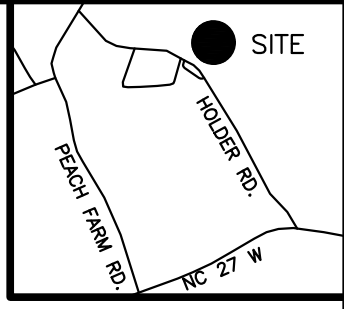

MINIMUM BUILDING SETBACKS
ZONING: RA-30

FRONT.....35'
SIDE.....10'
CORNER SIDE.....20'
REAR.....25'

(36) N/F
GOLDEN PROP.
& DEV., INC.
DB 4223 PG 1761
130539 0049 26

N/F
BS LAND LLC
DB 4160 PG 1954
130539 0041 22

VICINITY MAP
(not to scale)


PB 2023 PG 309

| LINE | BEARING | DISTANCE |
|------|-------------|----------|
| L1 | S56°49'22"W | 25.00' |
| L2 | S67°16'30"E | 272.07' |
| L3 | N65°59'54"W | 133.89' |

(37)
N/F
CARROLL CONST.
HOMES, INC.
DB 4223 PG 1772
130539 0041 13

(38)
DB 4223 PG 1761
130539 0041 14
30788 SF
0.707 AC

(39)
N/F
CARROLL CONST.
HOMES, INC.
DB 4223 PG 1772
130539 0041 15

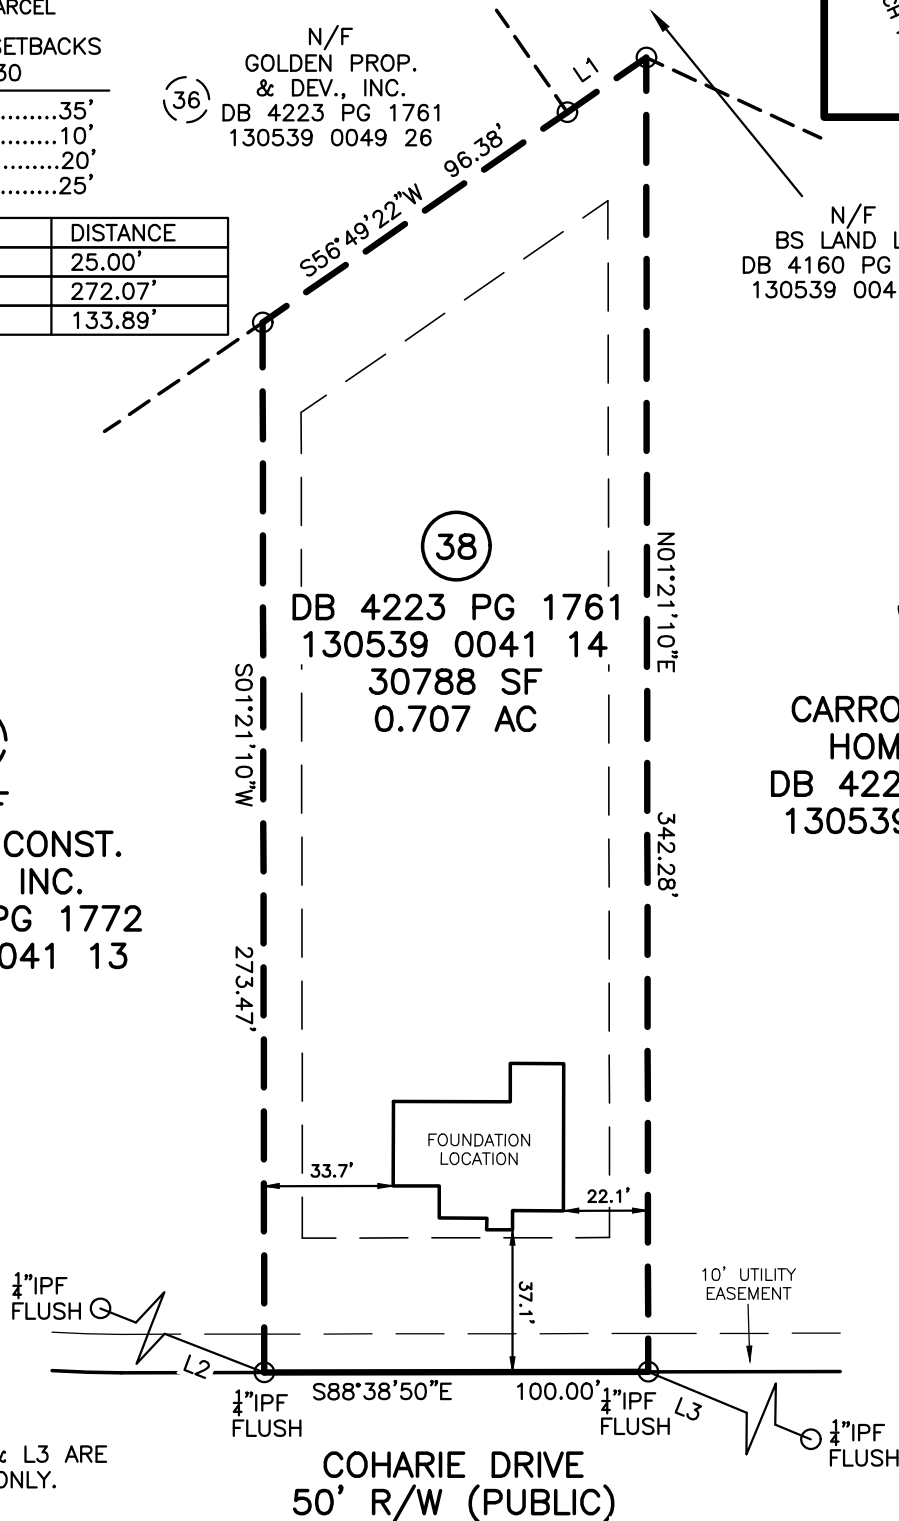

NOTE: L2 & L3 ARE TIE LINES ONLY.

COHARIE DRIVE
50' R/W (PUBLIC)

SCALE: 1" = 50'




LOT 38
SHILOH PH 1

FOUNDATION SURVEY
FOR

CARROLL CONSTRUCTION


159 COHARIE DRIVE, LILLINGTON, NC 27546
UPPER LITTLE RIVER TOWNSHIP HARNETT COUNTY NORTH CAROLINA

TRUE LINE SURVEYING, P.C.

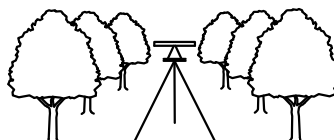

205 WEST MAIN STREET
CLAYTON, N.C. 27520
TELEPHONE: (919) 359-0427
FAX: (919) 359-0428
www.truelinesurveying.com

- LEGEND**
- IPF IRON PIPE FOUND
 - IPS IRON PIN SET
 - RRSF RAILROAD SPIKE
 - PKNF PARKER-KALON
 - NAIL FOUND
 - WV WATER VALVE
 - WM WATER METER
 - CO CLEAN OUT
 - S.F. SQUARE FEET
 - 100.0 ELEVATIONS
 - CATV CABLE TV BOX
 - ELEC ELECTRIC BOX
 - PB PLAT BOOK
 - PP POWER POLE
 - DB DEED BOOK
 - - - LINES NOT SURVEYED

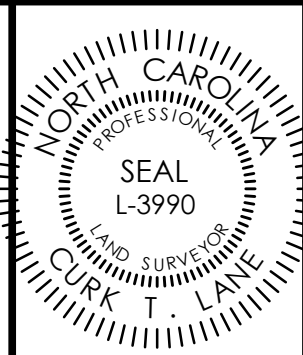

NOT PREPARED FOR RECORDATION

JOB NO. 436.3316

I, CURK T. LANE CERTIFY THAT THIS MAP WAS DRAWN FROM AN ACTUAL SURVEY MADE UNDER MY SUPERVISION, THAT THE ERROR OF CLOSURE AS CALCULATED IS 1:10,000+, THAT THE BOUNDARIES NOT SURVEYED ARE SHOWN AS BROKEN LINES.

L - 3990

REGISTRATION NUMBER

SURVEYOR

DATE OF SURVEY: 08/29/2024

DRAWN: RICHIE

DATE: 09/06/2024

CHECKED: CURK