


AA TAKLA ENGINEERING, PLLC Consulting. Design. Efficiency.

Atef A. Takla, PE | 919-358-1758 | ateftakla@taklaengr.com

NC Firm License No. P-1446
418 Vivaldi Dr. Durham, NC 27712

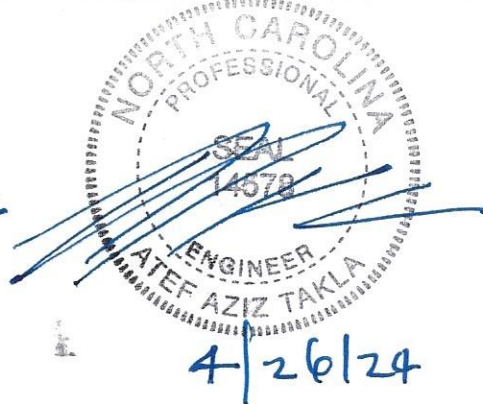

Project: 157 Maplewood Dr
Location: Sanford, NC
Date: 4/26/24
Company: Greystone Homes
Care Of: Nelson
SDF - 20 403 - 0128

4/26/24

As requested, A. Takla visited the site
and observed the Footings of the
proposed House (Trenches size/Depth
and bearing capacity 2000 psf)
were found adequate per plan
and meet NCR-C-2013

O.K TO POUR

Limitations of Inspection: Services provided are in accordance with the standard of practice for structural engineering and within the limits imposed by scope, schedule and budget. The determinations contained in this report are based on conditions observed at the time of the evaluation. No guarantees or warranties, expressed or implied, under this Agreement or otherwise, shall be construed in connection with services provided. Sequencing, shoring, means and methods of construction are considered beyond the scope of this report.