




IMPERVIOUS SURFACE AREA	
DESCRIPTION	AREA
HOUSE w/ PORCH	1,339 S.F.
STOOP/HVAC	24 S.F.
DRIVEWAY & WALKS	707 S.F.
TOTAL (PROPOSED)=	2,070 S.F.
LOT AREA =	25,044 S.F.
% IMPERVIOUS AREA	=8.3%

VICINITY MAP Not To Scale

N/F WILLIAM E. BYRD FAMILY LIMITED PARTNERSHIP DB 3767 PG 857 PB 2020 PG 109

CORNER - 20'

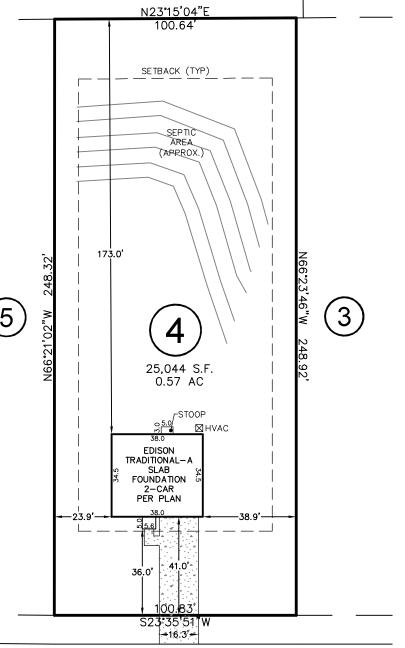

HOLLIES PINES ROAD

(SR 1270) 60' PUBLIC R/W

THIS DRAWING DOES NOT REFLECT AS-BUILT INFORMATION

PRELIMINARY PLAT NOT FOR RECORDATION, CONVEYANCES, OR SALES.

THIS PROPERTY MAY BE SUBJECT TO ANY AND ALL APPLICABLE DEED RESTRICTIONS, EASEMENTS, RIGHT-OF-WAY, UTILITIES AND RESTRICTIVE COVENANTS WHICH MAY BE OF RECORD OR IMPLIED

40 0 40 SCALE: 1" = 40'

RESIDENTIAL LAND SERVICES, PLLC.

1917 Evans Road Cary, North Carolina 27513 Phone (919) 378—9316 Firm License # P—0873

HOUSE LOCATION PLOT PLAN

FOR

#996 HOLLIES PINES ROAD

LOT 4, PINEDAROSA 1

Upper Little River Township, Harnett County, North Carolina

PROPERTY OF: HHHUNT HOMES

MAP BOOK 2020 PAGE 109 DEED REFERENCE_

DRAWN: JLA SURVEYED: N/A CHECKED: DMR DATE: MARCH 7, 2024