

- LEGEND**
- AC=AIR CONDITIONING UNIT
  - AG=ABOVE GROUND
  - BC=BACK OF CURB
  - BD=BELOW GROUND
  - CD=CONCRETE DRIVEWAY
  - CB=CABLE TV
  - CB=CONCRETE BASIN
  - EW=ELECTRIC WIRE
  - EM=ELECTRIC METER
  - ED=EDGE OF DRIVEWAY
  - ED=EDGE OF PAVEMENT
  - EH=EXISTING HYDRANT
  - LP=LIGHT POLE
  - FF=FORMER OR FORMERLY
  - PP=POWER POLE
  - RCP=REINFORCED CONCRETE PIPE
  - R/W=RIGHT OF WAY
  - SC=SEWER CLEANOUT
  - SW=SIDEWALK
  - TP=TELEPHONE PEDESTAL
  - TR=TRANSFORMER
  - WM=WATER METER
  - WV=WATER VALVE
  - ED=EXISTING IRON PIPE
  - IP=IRON PIPE SET
  - DR=EXISTING IRON ROD



THIS EXHIBIT MAP IS OF AN EXISTING PARCEL OR PARCELS OF LAND AND DOES NOT CREATE A NEW STREET OR CHANGE AN EXISTING STREET.

**PRELIMINARY**

NICHOLAS M. FRENCH, PLS L-4817 DATE

THIS MAP IS ONLY INTENDED FOR THE PARTIES AND PURPOSES SHOWN. THIS MAP IS NOT FOR RECORDATION. NO TITLE REPORT PROVIDED.

THIS MAP MAY NOT BE A CERTIFIED SURVEY AND HAS NOT BEEN REVIEWED BY A LOCAL GOVERNMENT AGENCY FOR COMPLIANCE WITH ANY APPLICABLE LAND DEVELOPMENT REGULATIONS AND HAS NOT BEEN REVIEWED FOR COMPLIANCE WITH RECORDING REQUIREMENTS FOR PLATS.


**GENERAL NOTES:**

1. ALL DISTANCES ARE HORIZONTAL GROUND DISTANCES IN U.S. SURVEY FEET UNLESS OTHERWISE NOTED.
2. AREAS SHOWN HEREON WERE COMPUTED USING THE COORDINATE METHOD.
3. LINES NOT SURVEYED ARE SHOWN AS DASHED LINES FROM INFORMATION REFERENCED ON THE FACE OF THIS SURVEY.
4. PROPERTY MAY BE SUBJECT TO ANY/ALL EASEMENTS AND RESTRICTIONS OF RECORD. THIS SURVEY IS A CORRECT REPRESENTATION OF THE LAND PLATTED AND OR DEEDED AND HAS BEEN PREPARED WITHOUT THE BENEFIT OF A TITLE REPORT. A NORTH CAROLINA LICENSED ATTORNEY-AT-LAW SHOULD BE CONSULTED REGARDING CORRECT OWNERSHIP, WIDTH AND LOCATION OF EASEMENTS, AND OTHER TITLE QUESTIONS REVEALED BY TITLE EXAMINATION.
5. THIS PARCEL IS NOT LOCATED WITHIN A FLOOD HAZARD ZONE AS INDICATED ON CID NO. 370328 PANEL 0662, SUFFIX J HARNETT COUNTY WITH AN EFFECTIVE DATE OF 10/03/2006.
6. DRIVEWAY IMPERVIOUS CALCULATION SHOWN HEREON IS CALCULATED TO PROPERTY LINE/RIGHT-OF-WAY.

VICINITY MAP (NTS)

N/F  
WINGO HOLDINGS, LLC  
PIN: 0662-28-4695  
D.B. 4125, PG. 328

S 65°12'16" E 80.23'

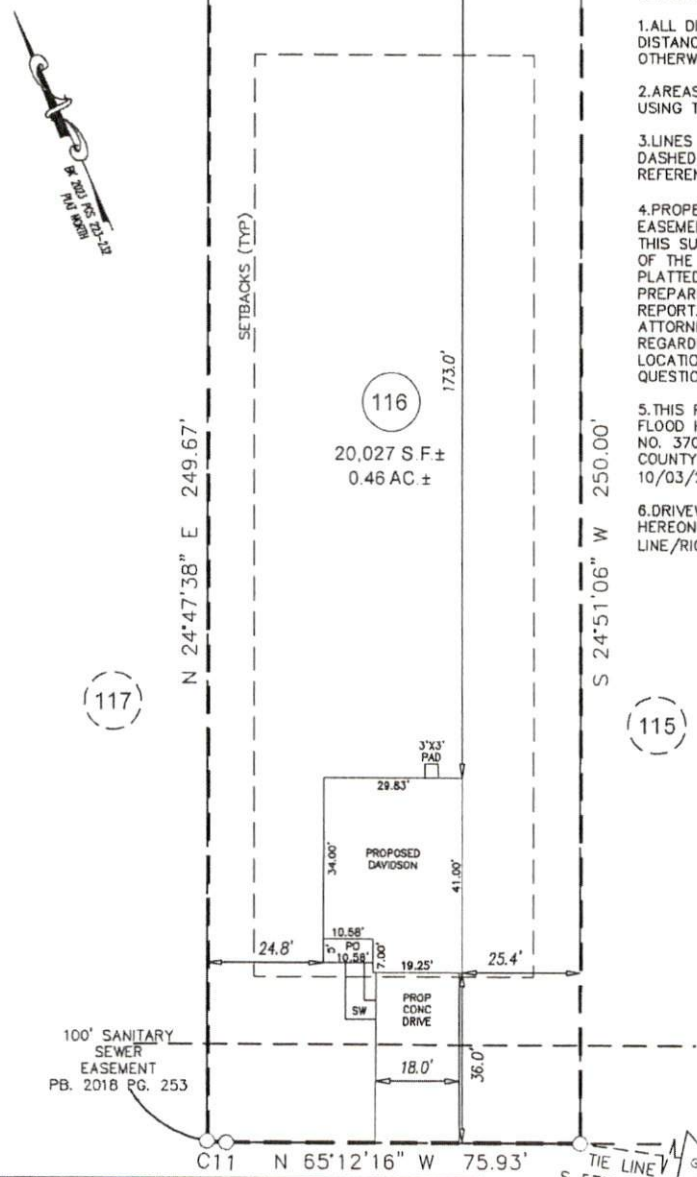


**IMPERVIOUS AREA**

HOUSE	1,202 SQ.FT.
DRIVE	649 SQ.FT.
WALK	58 SQ.FT.
PATIO	9 SQ.FT.
<b>TOTAL</b>	<b>1,918 SQ.FT.</b>

**SETBACKS PER BK 2023 PGS 223-232**

FRONT	35'
SIDE	10'
REAR	20'
SIDE STREET	20'
MAX BLDG HGT	35'
ZONING	RA-30

CURVE	RADIUS	ARC LENGTH	CHORD	LENGTH	CHORD BEARING	DELTA ANGLE
C11	25.00	4.07	4.06		N 60°32'32" W	9°19'27"

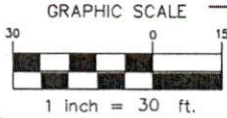

IVY BANK DRIVE  
50' PUBLIC R/W & UTILITY  
**PRELIMINARY PLOT PLAN**

PROJECT:	22 LGI ATHERSTONE
DRAWN BY:	TKR
SURVEYED BY:	N/A
SCALE:	1"=30'
FIELD WORK:	DWG DATE: 04-03-2024
N/A	

FOR  
**LGI HOMES**  
402 IVY BANK DRIVE  
LOT 116 ATHERSTONE PHASE II SUBDIVISION  
BLACK RIVER TWP., HARNETT CO., NC  
BK. 2023 PG. 223-(228)-232

**ECLS GLOBAL, INC.**  
U.S. VETERAN-OWNED  
19 N. MCKINLEY ST.  
COATS, NC 27521  
910.897.3257 ECLSGLOBALINC.COM  
910.897.2329 (FAX) CD#C-4175