

Width 61 Depth 66

SQUARE FOOTAGE

HEATED


FIRST FLOOR 1952 SQ.FT.
TOTAL 1952 SQ.FT.

UNHEATED

FRONT PORCH 116 SQ.FT.
GARAGE 528 SQ.FT.
REAR PORCH 144 SQ.FT.
TOTAL 788 SQ.FT.



FRONT ELEVATION

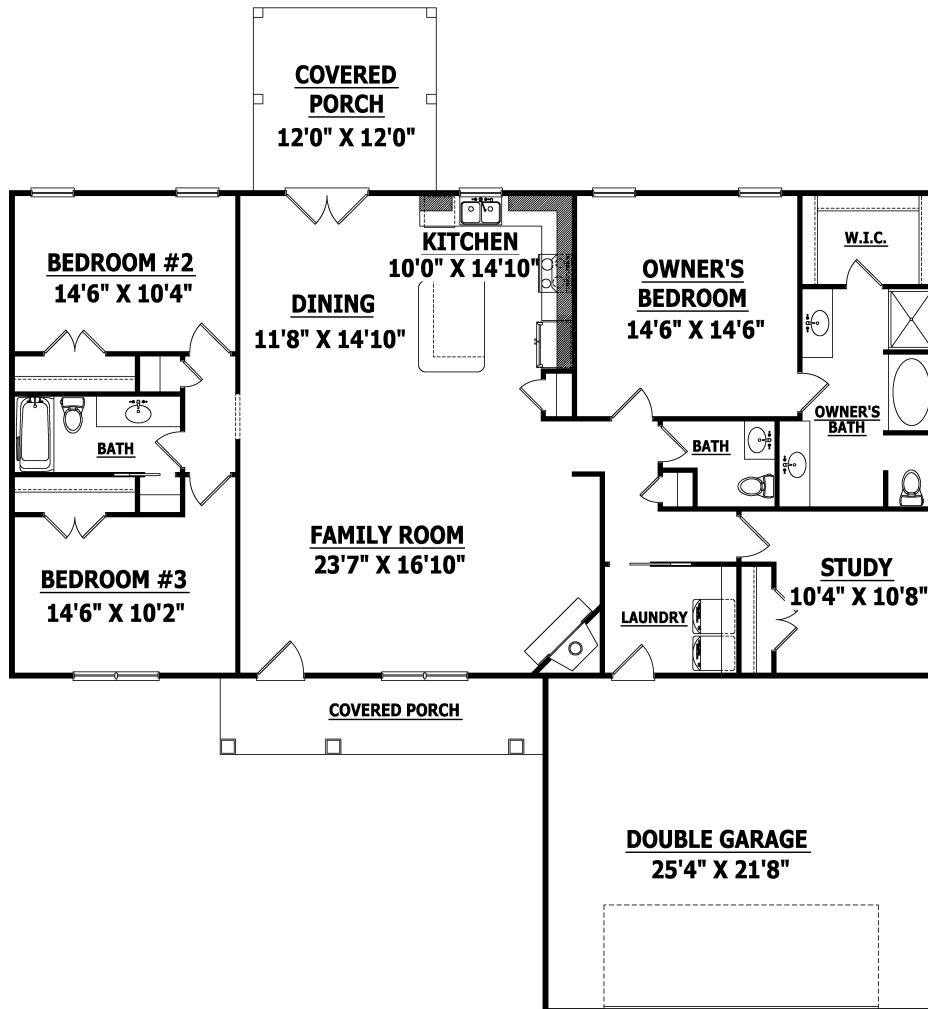

FIRST FLOOR