


Products				
PlotID	Length	Product	Plies	Net Qty
BM-1	8' 0"	1-3/4" x 9-1/2" VERSA-LAM® 2.0 3100 SP	2	4

Truss Connector Total List		
Manuf	Product	Qty
Simpson	HTU26	11
Simpson	LUC26Z	3
Simpson	LUS26	9

For all small open-ended mono trusses, use (3) 10d toe nails in the top chord, and (3) 10d toe nails in the bottom chord.

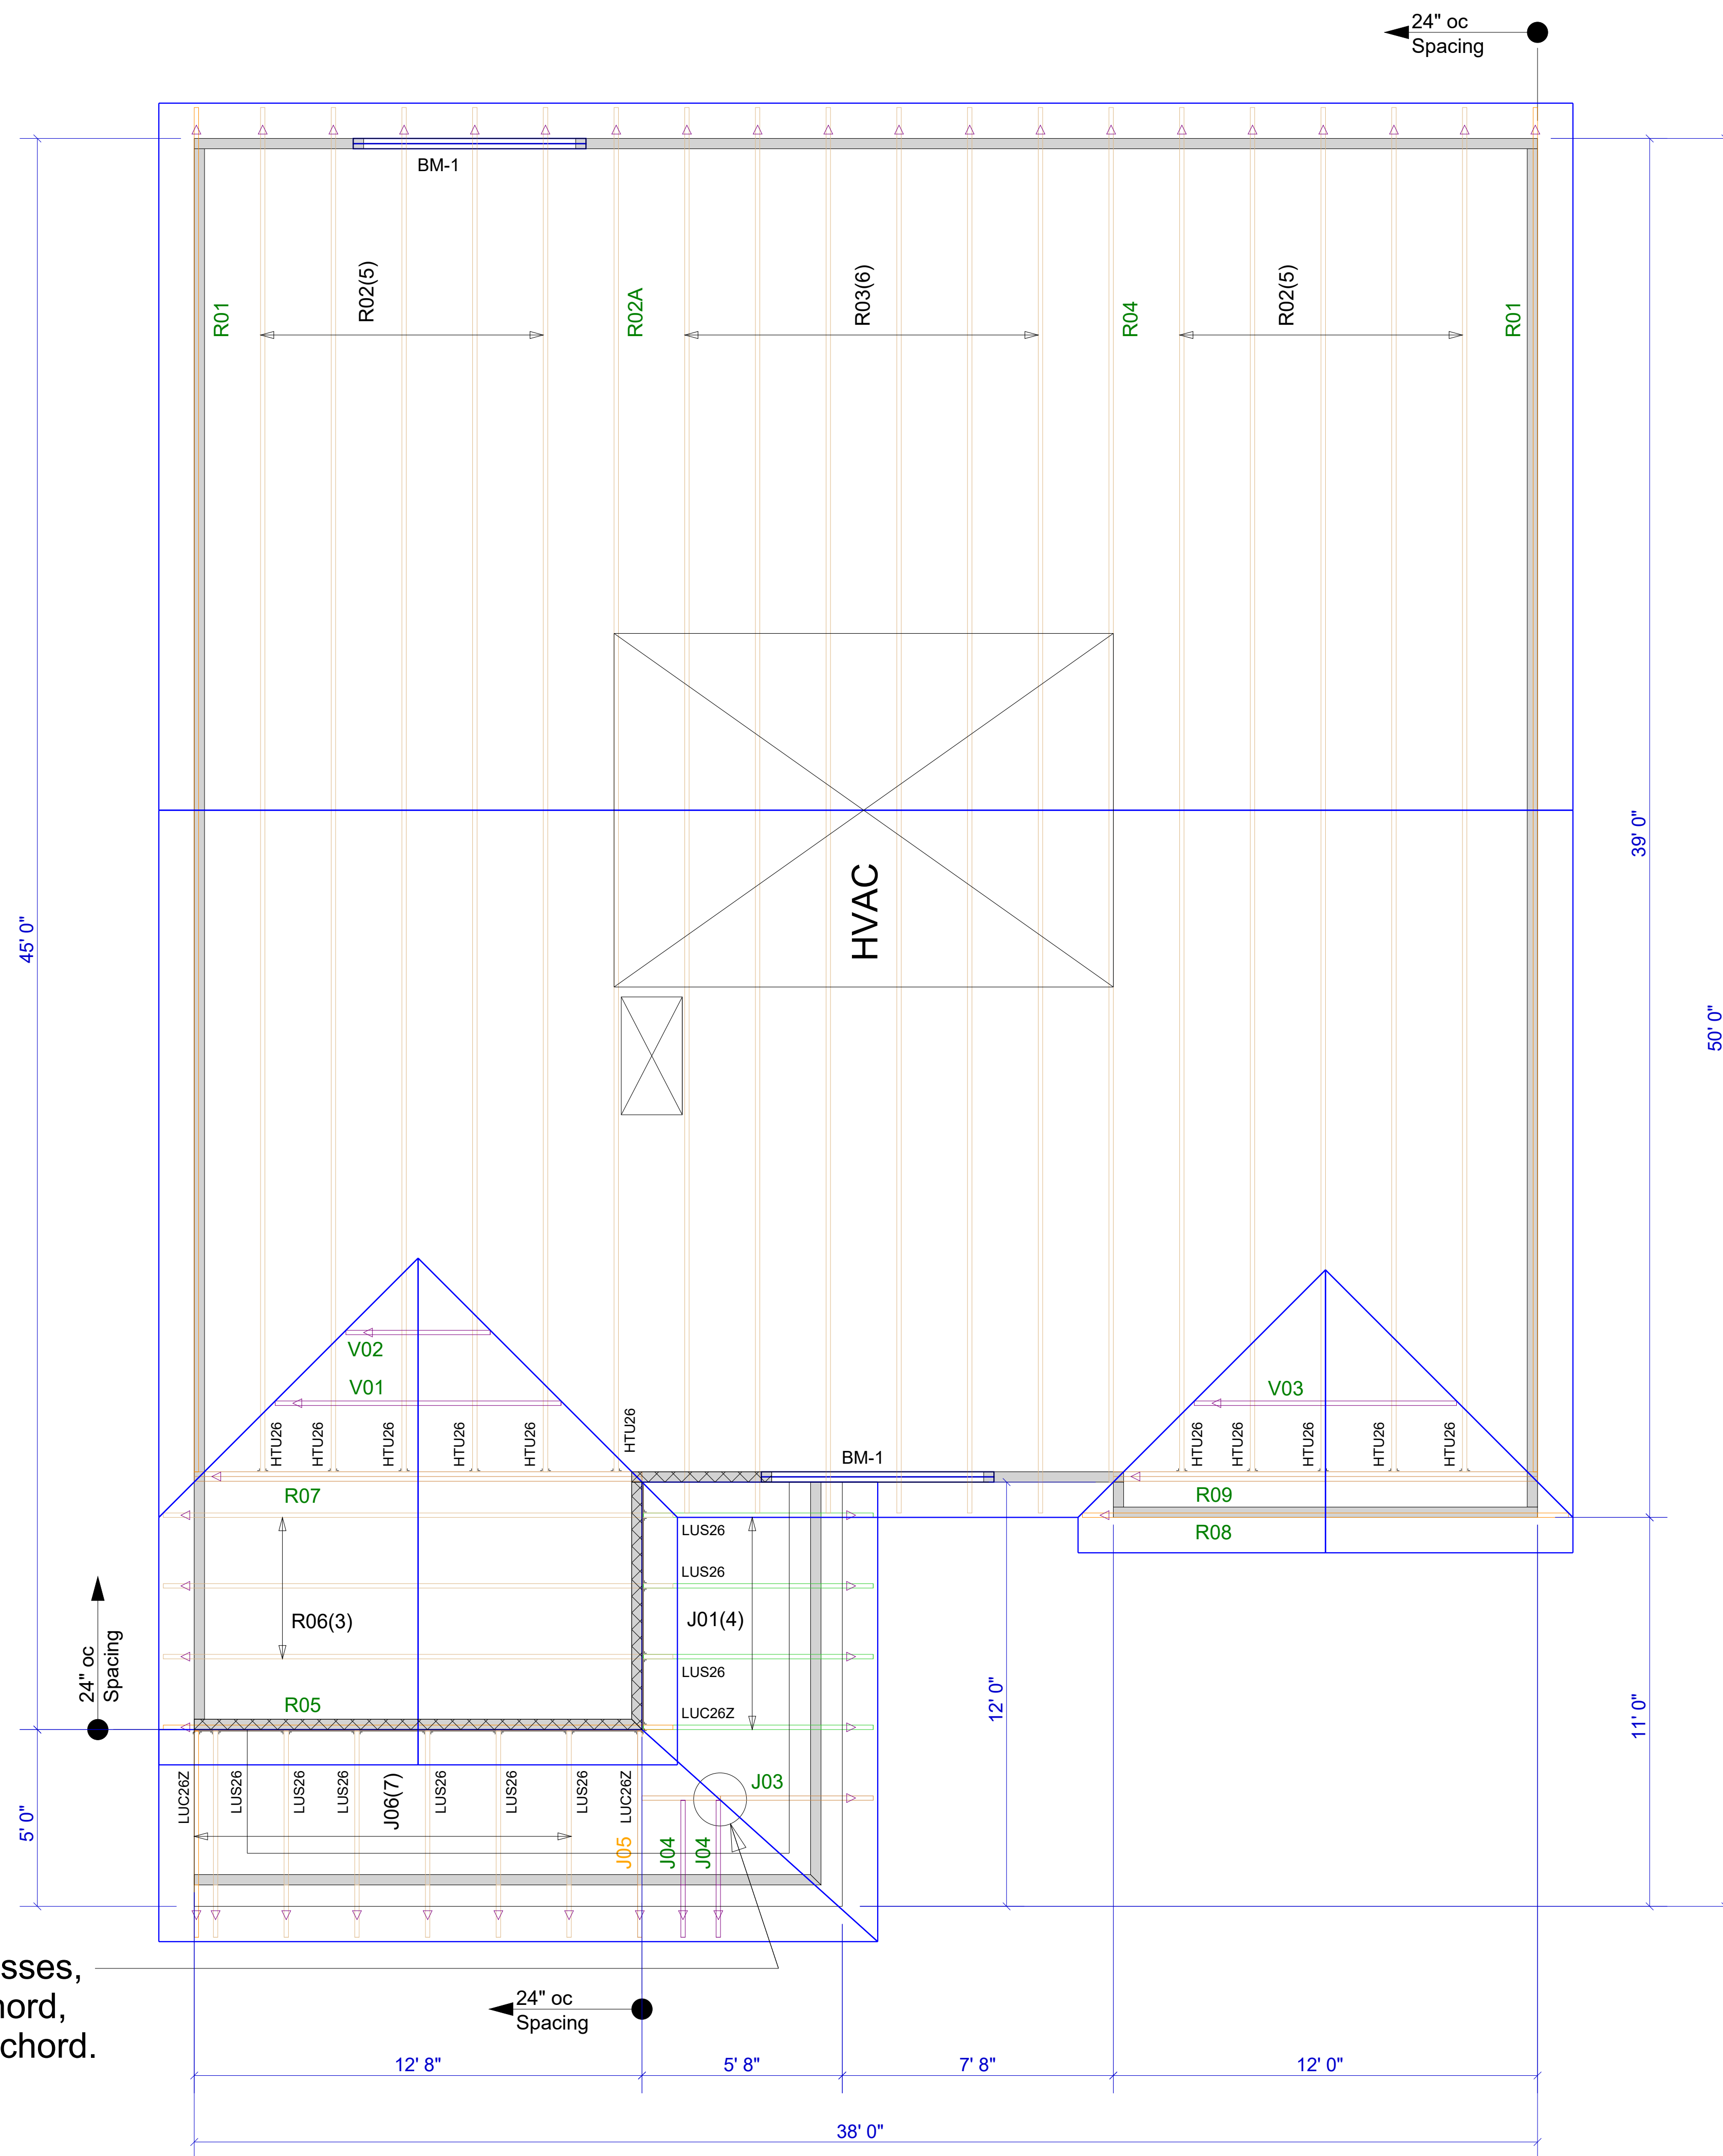

▲ = LEFT END OF TRUSS

REVISIONS:



Moncks Corner/Easley, SC (800) 475-3999
Sparta, NC (336) 372-2226

FOR PERMIT

Client: **MATTAMY HOMES-RALEIGH**
Job: **LOT 18 PROVIDENCE CREEK**
Plan Information:
SHENANDOAH-CR

NOT TO SCALE

Drawn By: MBB


Date: 03/27/24

Job #: 24-2859-R01

Sales Rep: KYLE GIBSON

Phone:

ROOF

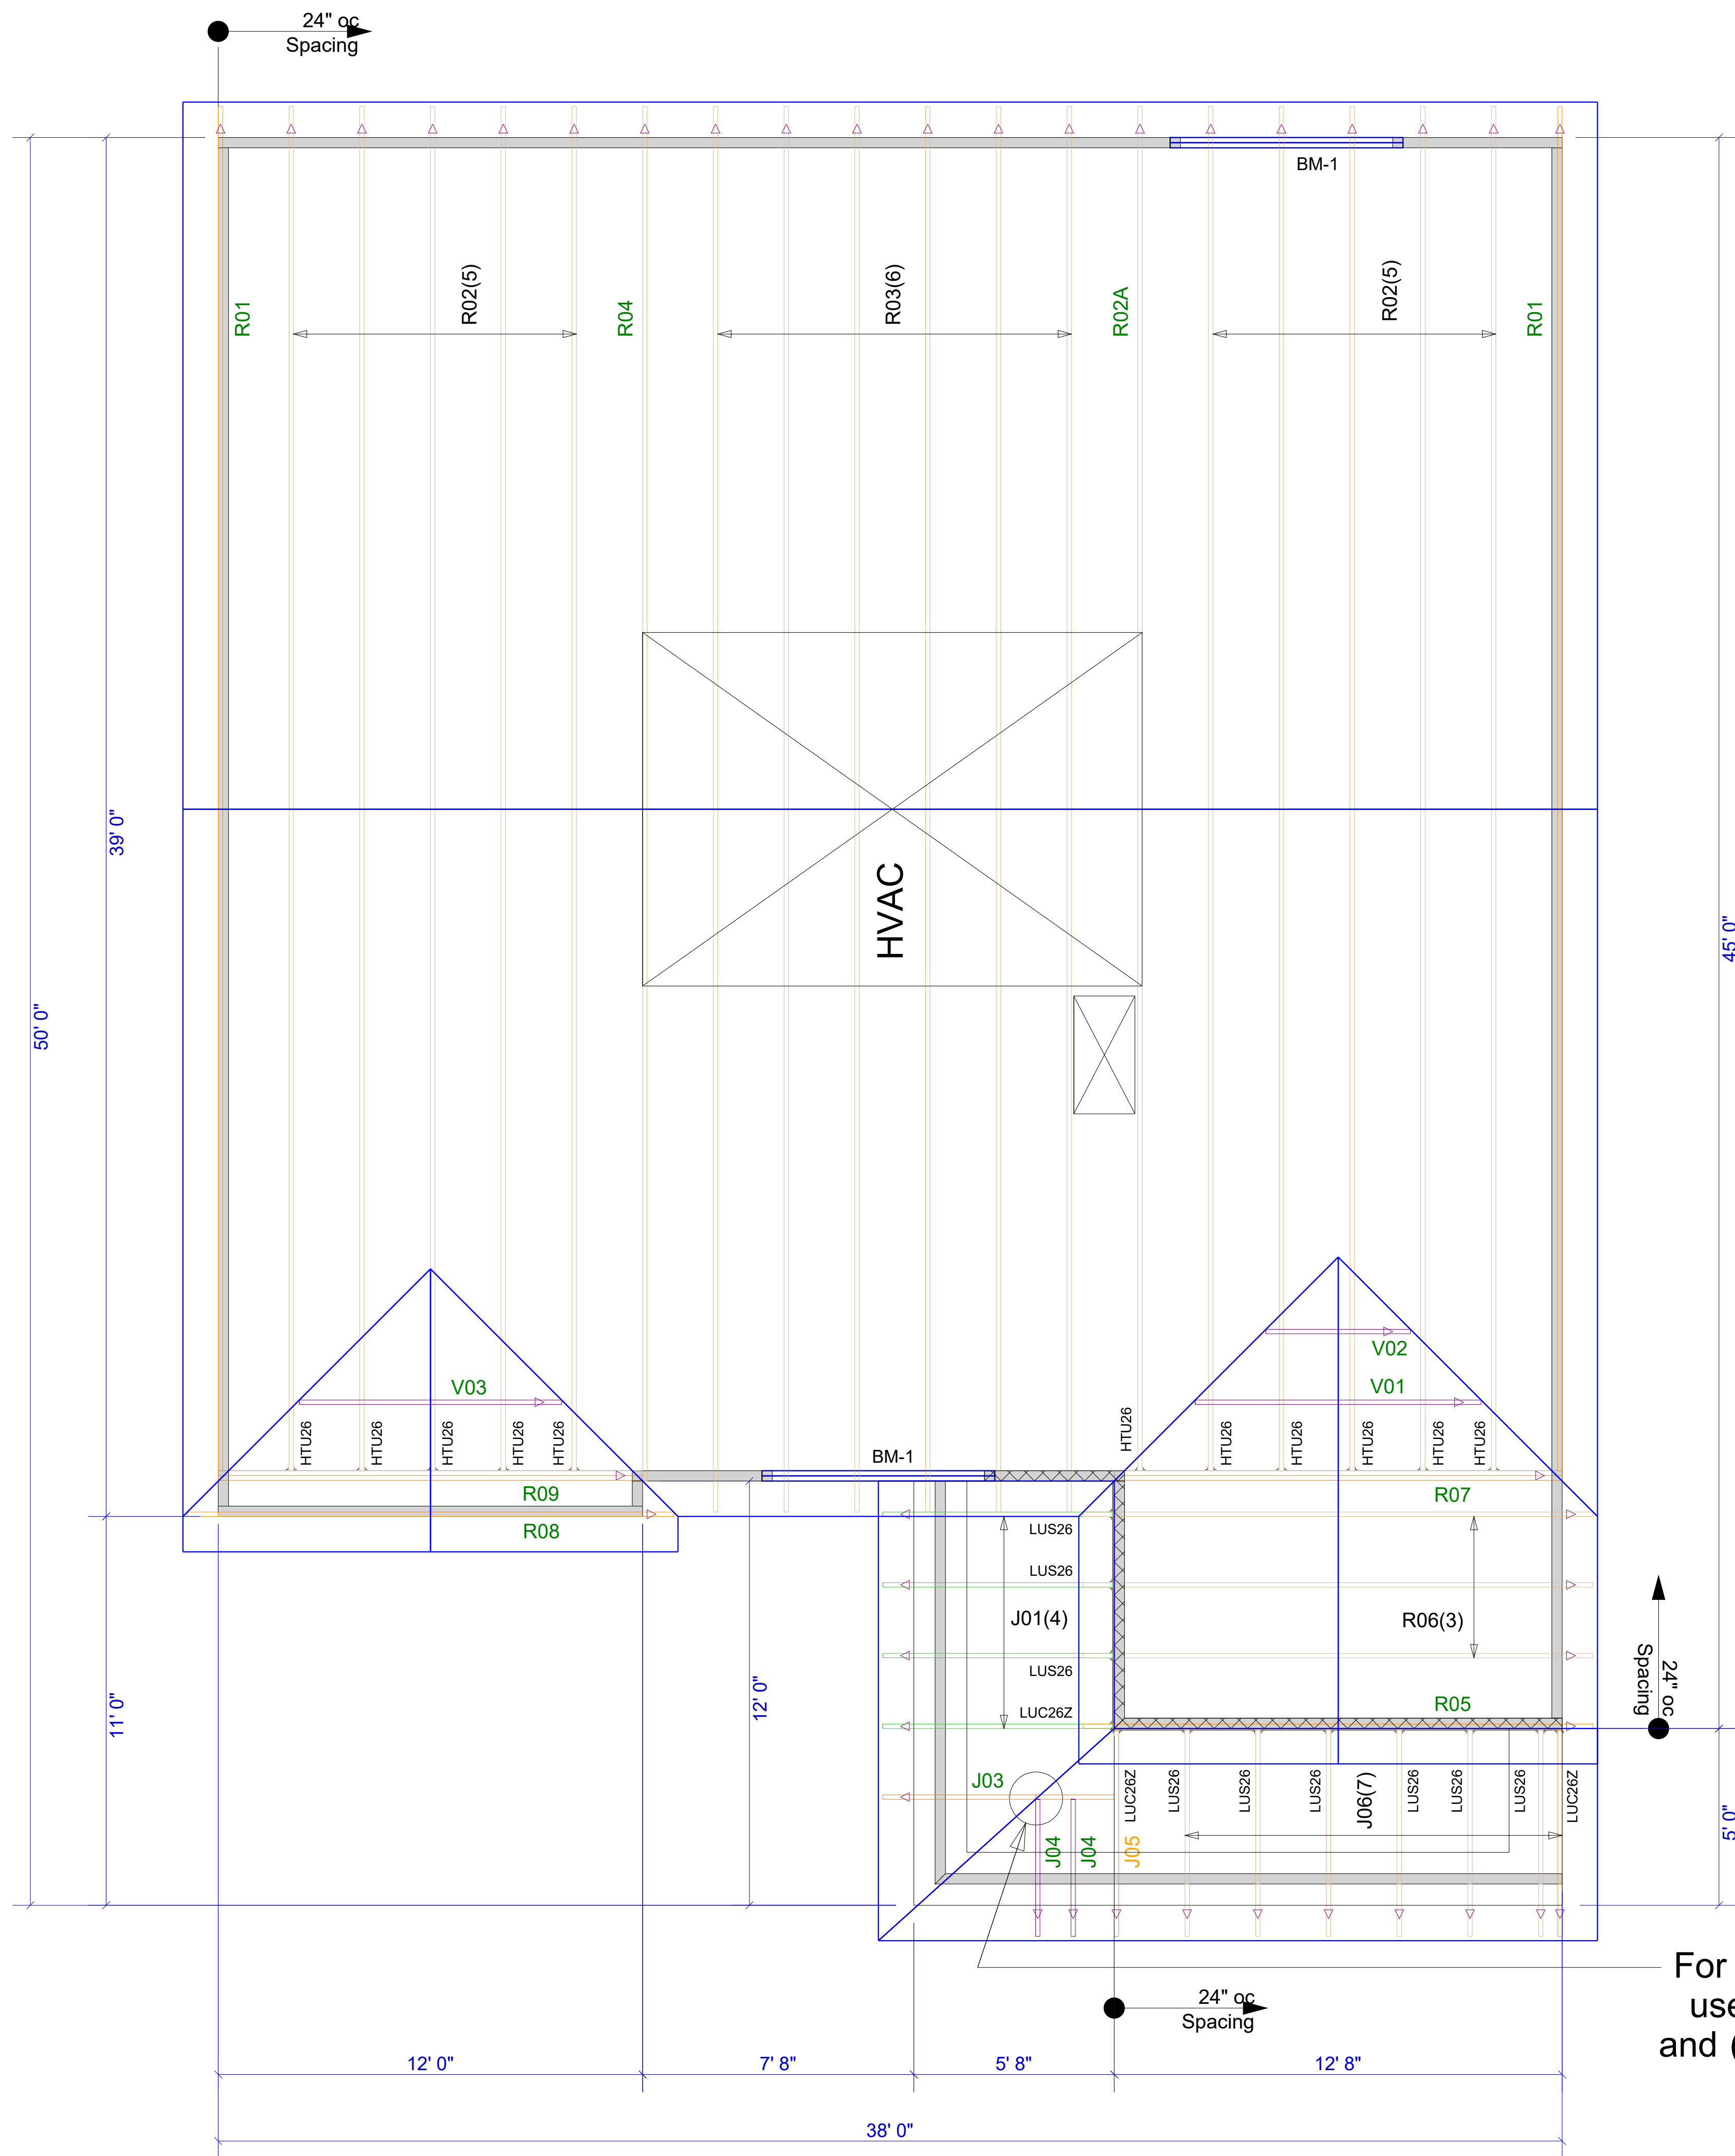

Net Qty	Plies	Products	Product	Length	PlotID
4	2	1-3/4" x 9-1/2" VERSA-LAM® 2.0 3100 SP		8' 0"	BM-1

Truss Connector Total List		
Qty	Product	Manuf
11	HTU26	Simpson
3	LUC26Z	Simpson
9	LUS26	Simpson

For all small open-ended mono trusses, use (3) 10d toe nails in the top chord, and (3) 10d toe nails in the bottom chord.

▲ = LEFT END OF TRUSS

FOR PERMIT

Client: **MATTAMY HOMES-RALEIGH**
 Job: **LOT 18 PROVIDENCE CREEK**
 Plan Information: **SHENANDOAH-CR**
 NOT TO SCALE
 Date: 03/27/24
 Sales Rep: KYLE GIBSON
 Drawn By: MBB
 Job #: 24-2859-R01
 Phone:

ROOF

REVISIONS:



Moncks Corner/Easley, SC (800) 475-3999
 Sparta, NC (336) 372-2226