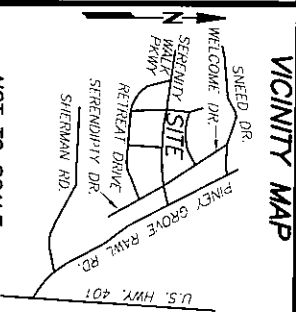
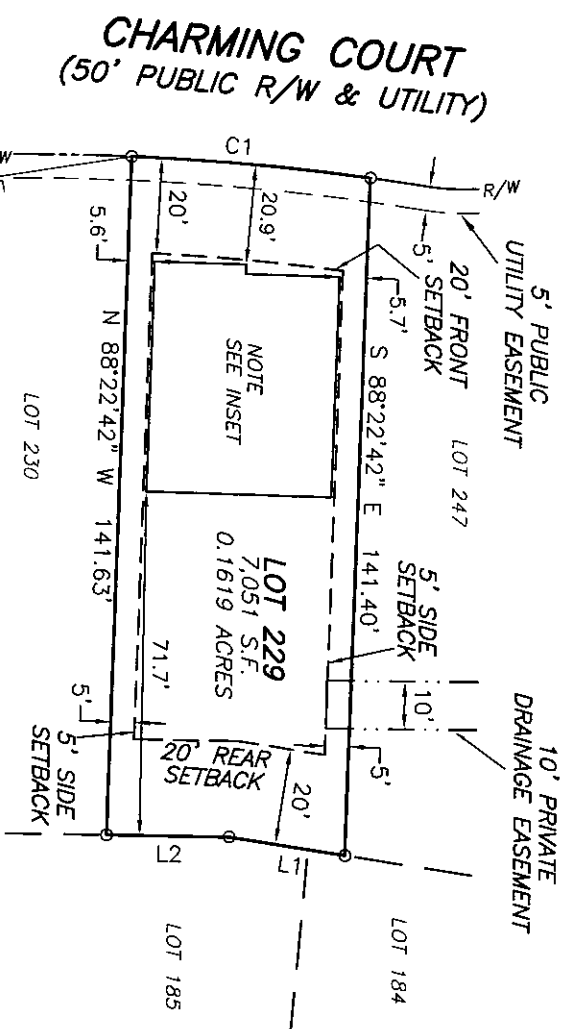
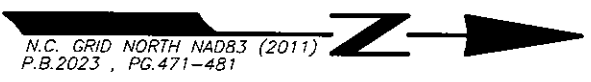


CURVE TABLE						
CURVE	DELTA	RADIUS	ARC	CHORD	TANGENT	CHORD BRG
C1	5°28'04"	525.00'	50.10'	50.08'	25.07'	N 04°54'04" E
LINE TABLE						
LINE	BEARING	DISTANCE				
L1	S 08°48'19" W	24.56'				
L2	S 00°38'48" W	25.64'				
L3	S 08°54'09" E	367.72'				
L4	N 22°10'56" W	143.16'				


VICINITY MAP

 NOT TO SCALE.

REFERENCES:
 1. D.B. 4229 PG. 1542
 P.I.N: 0645-93-1510.000
 P.I.D: 08065502 0032 69

NOTICE OF DEVELOPMENT GUIDELINES:
 2. D.B. 4149, PG. 210
 RESTRICTIVE COVENANTS:
 3. D.B. 4109, PG. 612

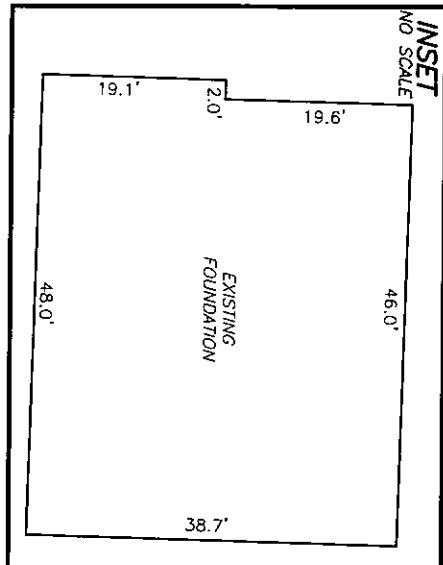

SETBACKS
 >43' LOT WIDTHS
 FRONT YARD-20'
 SIDE YARD-5'
 REAR YARD-20'
 CORNER SIDE-12'



NOTES:
 1. ALL EASEMENTS, RIGHTS OF WAY AND BOUNDARY INFORMATION TAKEN FROM P.B. 2023, PG. 471-481 UNLESS OTHERWISE NOTED.
 2. PROPERTY IS SUBJECT TO ALL EASEMENTS AND RESTRICTIONS OF RECORD. NO TITLE EXAMINATION HAS BEEN DONE BY ROBINSON & PLANTE, P.C.

FOUNDATION SURVEY FOR
DREES HOMES


LOT 229 SERENITY SUBDIVISION
PHASE 2E
82 CHARMING COURT
HARNETT COUNTY
FUQUAY-VARINA, N.C. 27526



REFERENCE: PLAT BOOK 2023 PAGE 471-481.

FILE: STYL01229FD

I CERTIFY THAT THIS MAP WAS DRAWN UNDER MY SUPERVISION FROM AN ACTUAL SURVEY MADE UNDER MY SUPERVISION. DESCRIPTION RECORDED IN REFERENCES AS SHOWN THAT THE BOUNDARIES NOT SURVEYED ARE INDICATED AS DRAWN FROM INFORMATION IN _____ THAT THE RATIO OF PRECISION IS 1:10,000+ AND THAT THIS MAP MEET THE REQUIREMENTS OF THE STANDARDS OF PRACTICE FOR LAND SURVEYING IN NORTH CAROLINA (21 NCAC 56.16000).
 THIS 10th DAY OF JUNE 2024.
William G Joyner
 PROFESSIONAL LAND SURVEYOR L-4433

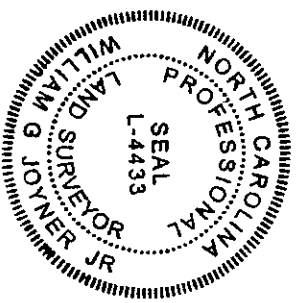

ROBINSON & PLANTE PC
 LAND SURVEYING
 C-2687
 970 TRINITY ROAD
 RALEIGH, N.C. 27607
 PHONE (919) 859-6030
 FAX (919) 859-6032

DATE: 6-7-24 SCALE: 1"=40'