


Tract # 3
Ronald Normark
MAP 2020-101
11.13 ACS

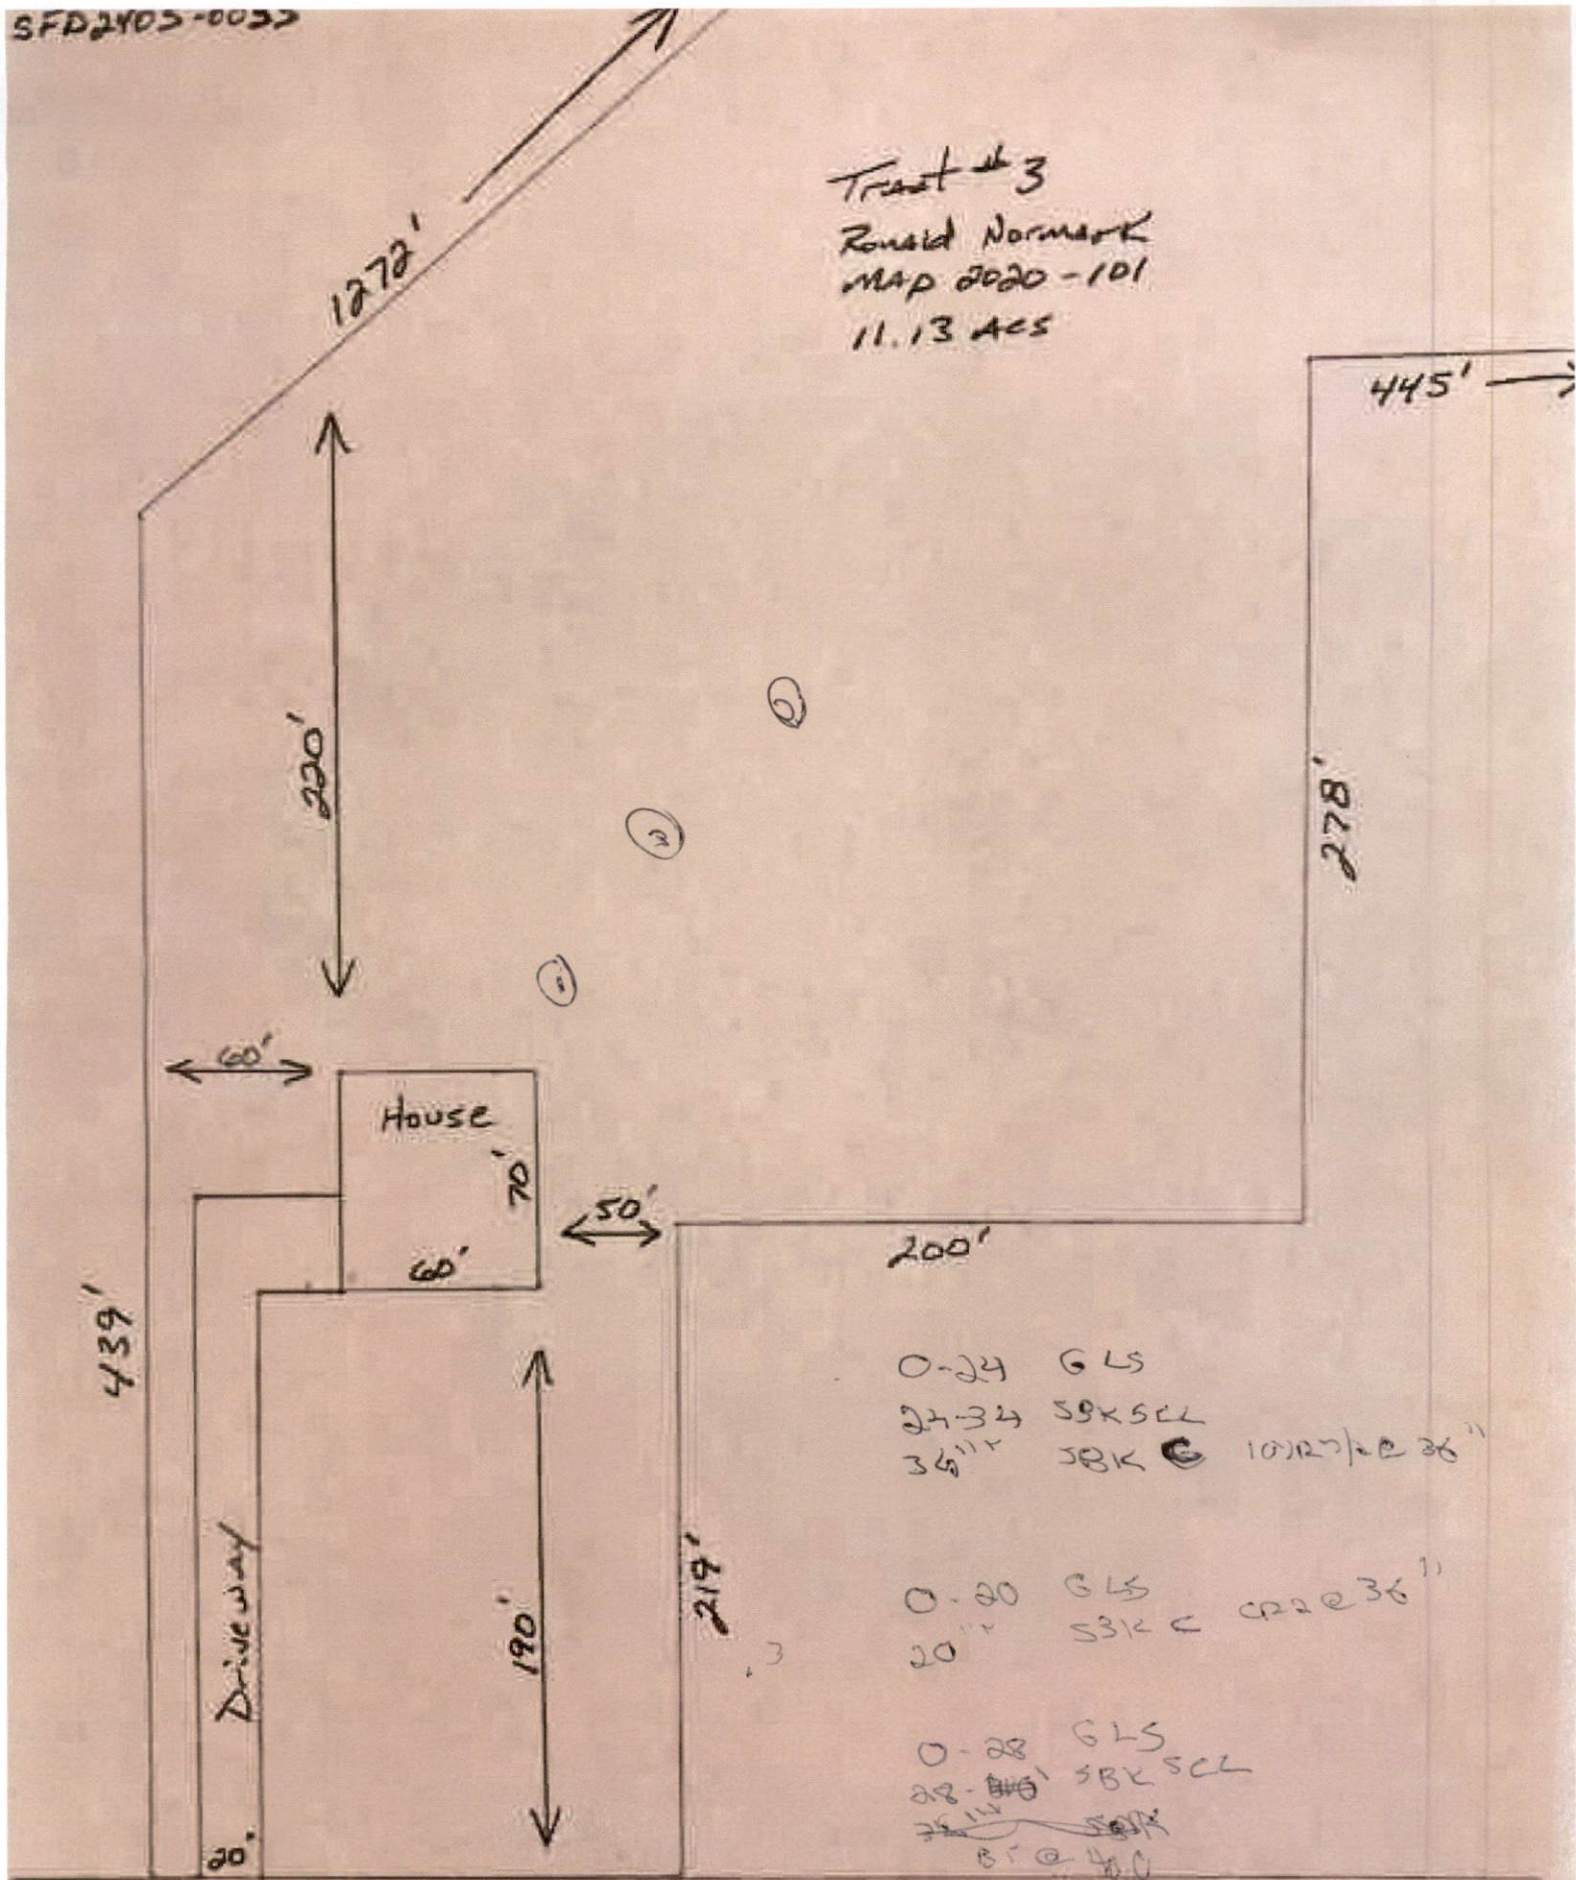

0-24 GLS
 24-34 SBK SCL
 36" SBK @ 10' @ 27' @ 36"

0-20 GLS
 20" SBK @ 22' @ 36"

0-28 GLS
 28-40 SBK SCL
 36" SBK @ 40'

old stage Rd N.

1" = 60'