


- NOT ALL TRUSSES ARE SYMMETRICAL AND MAY NOT PERFORM CORRECTLY IF INSTALLED BACKWARDS. PLEASE REFER TO SEALS WHILE SETTING TRUSSES TO ENSURE TRUSSES ARE ORIENTED CORRECTLY

REVIEWED BY: _____ APPROVED BY: _____ DATE: _____

Conversion Chart		Client: LOWES DURHAM #2778	
26	Simpson	Job Name: ALAN MEZA-OLD MILL RD ROOF	
26	LUS26	Model:	
26	HUS26	Lot #:	
6-2	HHUS26-2	Subdivision:	
26	THJA26	Order #:	Sales Rep:
22	THA422	24-6852-A Zach Gibson	Designer: Matt Brown
			Date: 8/12/2025

 RIVERSIDE ROOF TRUSS, LLC	733 RIVER PARK DRIVE DANVILLE, VA 24540 (434) 793-0217 FAX: (434) 799-8767	Hangar US JUG THI THD HJC MSH
	Roof Surface Area: 5230 Sq. Ft. Floor Surface Area: 0 Sq. Ft.	

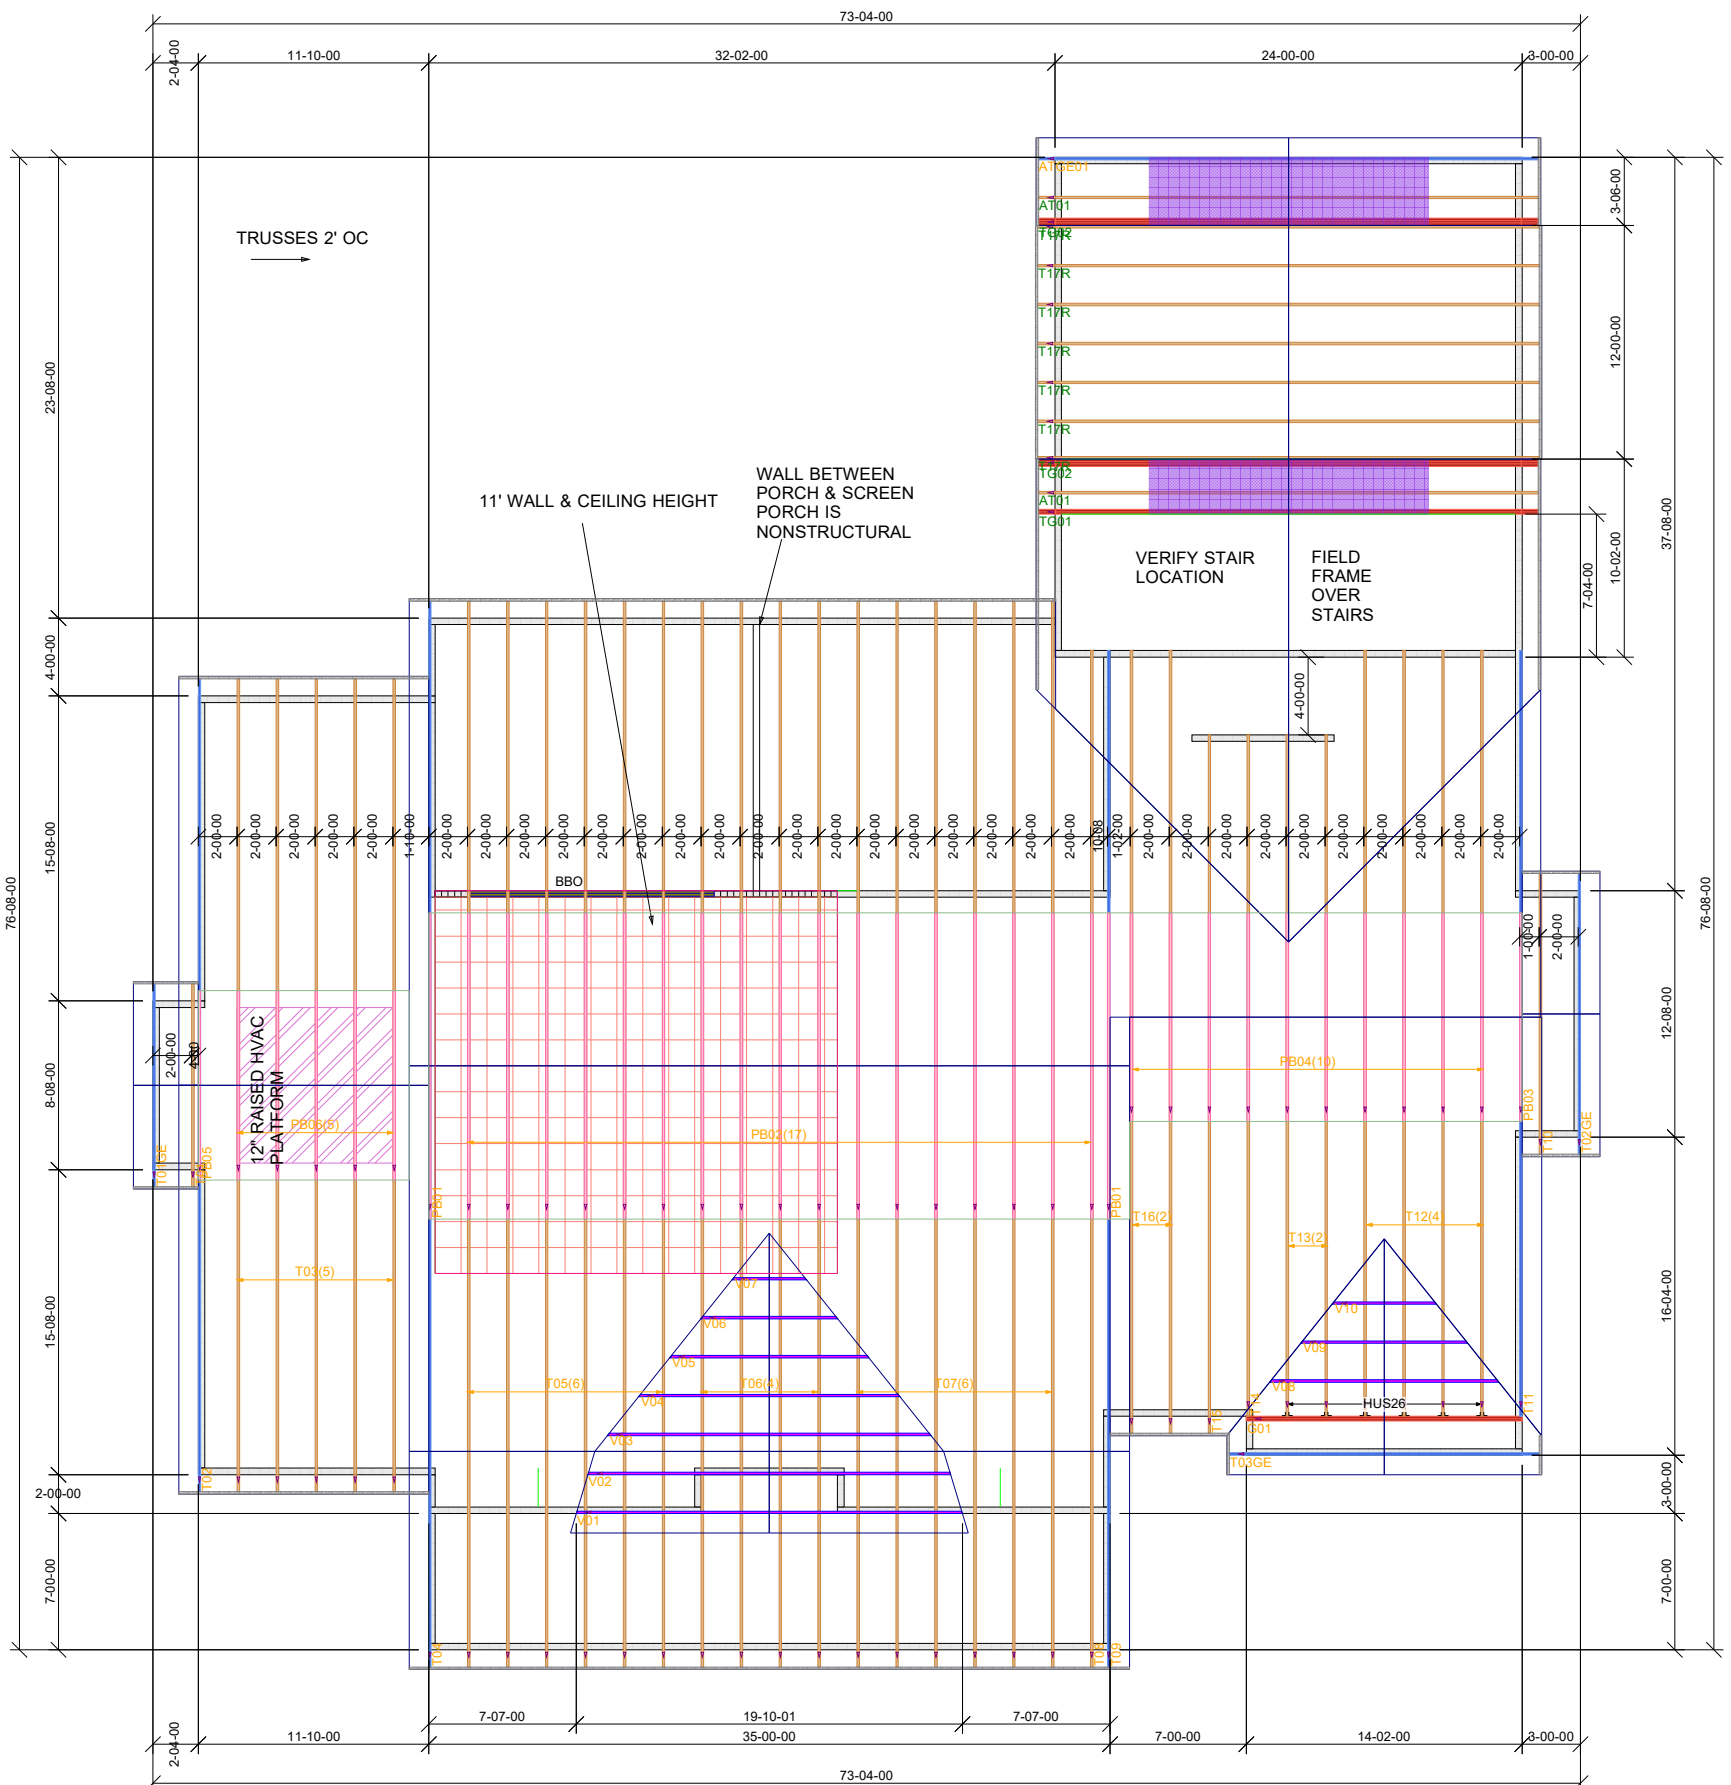

Truss Connector Total List			Products				
Manuf	Product	Qty	PlotID	Length	Product	Plies	Net Qty
Simpson	HUS26	6	BBO	14-00-00	1 3/4" x 14" (2.0E 3100) LVL	2	2

 =THIS SYMBOL INDICATES THE LEFT END OF TRUSS - REFER TO SEALED TRUSS DRAWINGS TO AVOID SETTING TRUSSES BACKWARDS!