

SCALE:
1" = 60'

DATE:
23 JULY 2024

FILE NAME:
Triangle Home Pros Lot 4.dwg

TOWNSHIP:
BUCKHORN

LOT 4 SECTION ---- BLOCK ---- PHASE ----


SUBDIVISION TRIANGLE HOME PROS AS

RECORDED IN MAP BOOK 2021 PAGE 316

HARNETT COUNTY REGISTRY.

NOTES:
1. ALL AREAS ARE BY COORDINATE GEOMETRY.
2. ALL DISTANCES ARE HORIZONTAL GROUND UNLESS OTHERWISE NOTED.
3. NORTH ARROW IS PER RECORDED MAP OR DEED LISTED ABOVE UNLESS OTHERWISE NOTED.

LEGEND:
IPF = IRON PIPE FOUND
IPS = IRON PIPE SET
CP = COMPUTED POINT
ECM = EXISTING CONC. MONUMENT
D = DECK
P = PORCH
■ = ELECTRIC TRANSFORMER
WM = WATER METER
SSCO = SANITARY SEWER CLEANOUT
PP = POWER POLE
-OE- = OVERHEAD ELECTRIC LINE
- = FENCE
CI = CURB INLET
RCP = REINFORCED CONC. PIPE

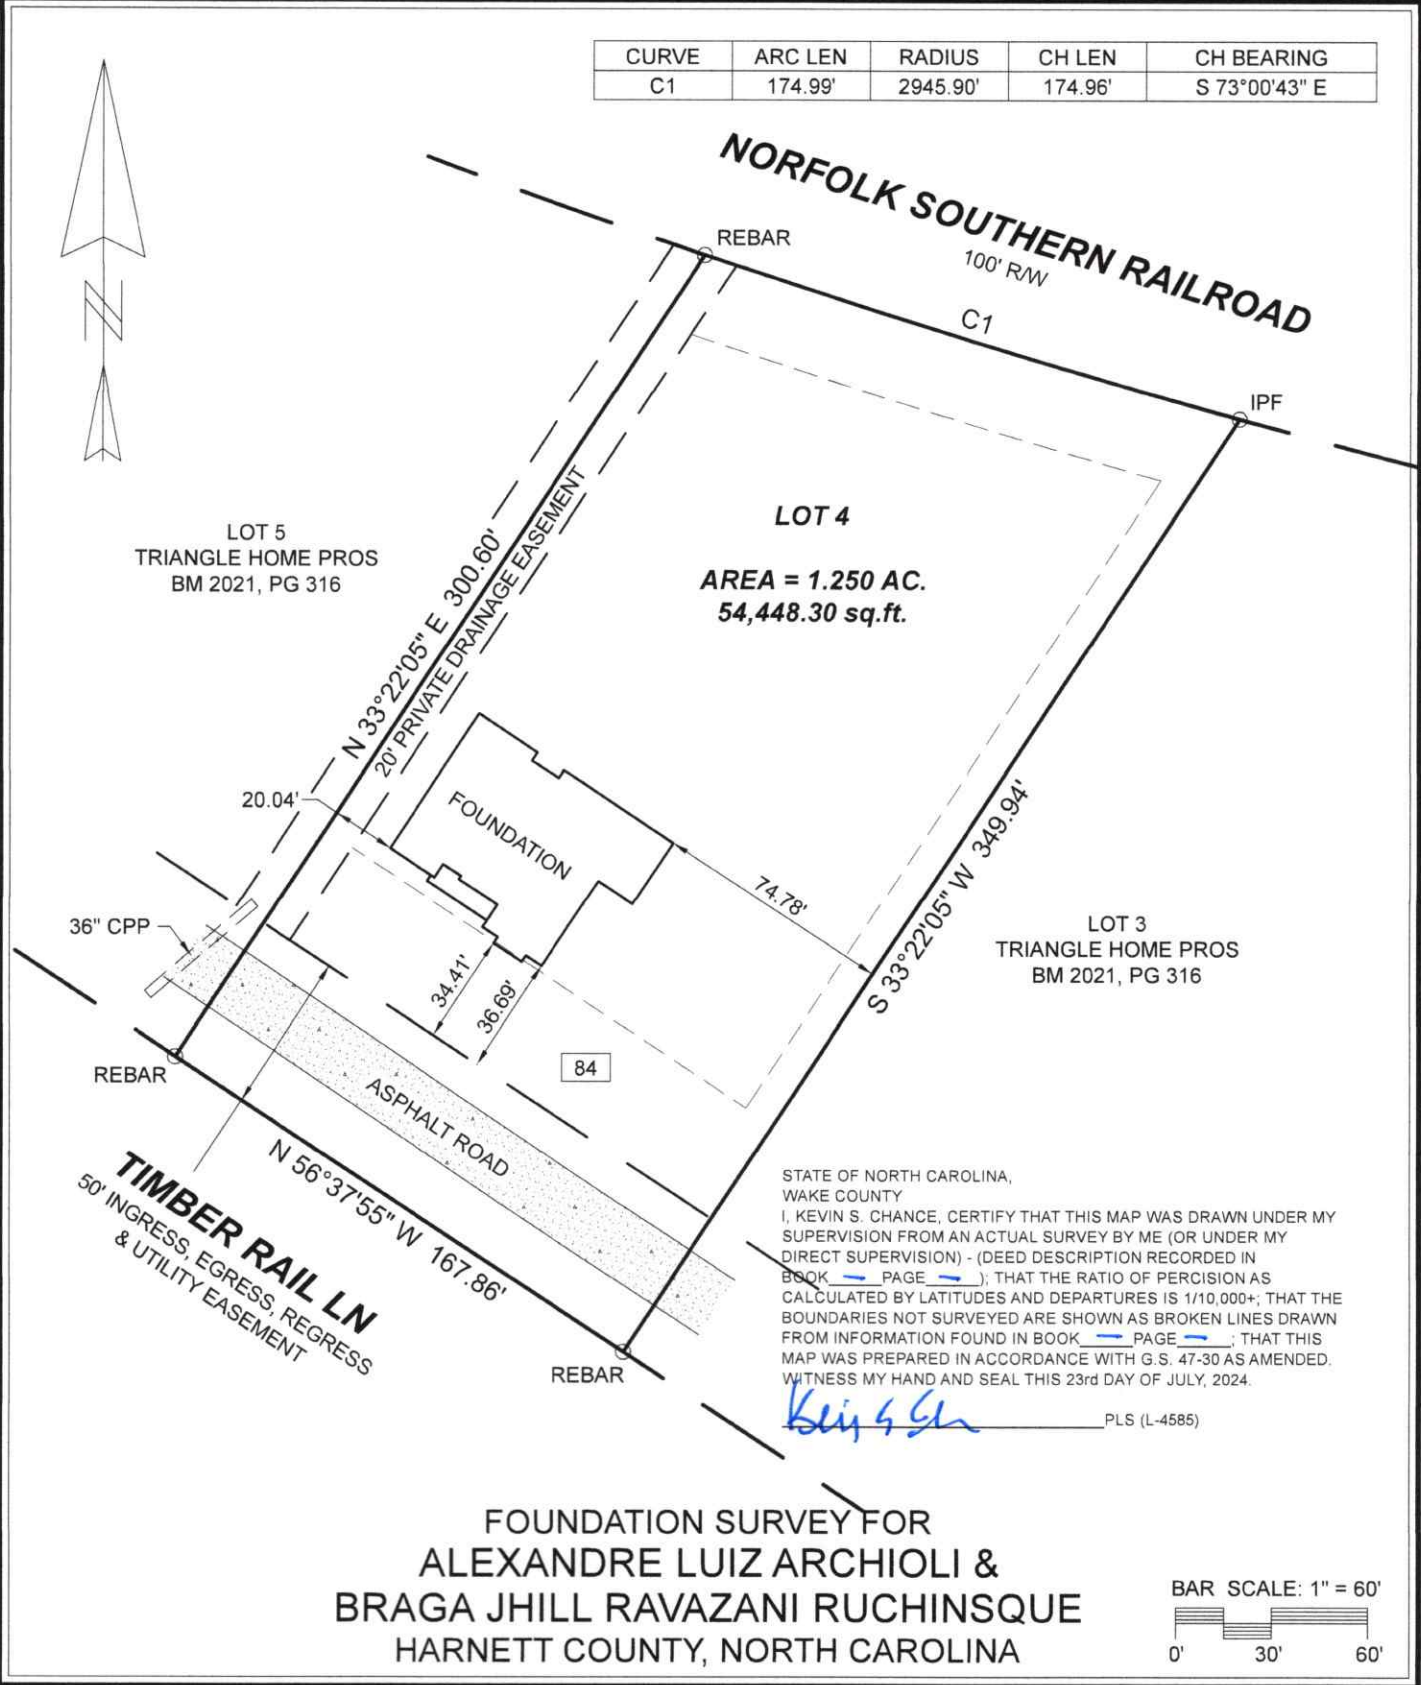

7283 HIGHWAY 42 W, SUITE 102 #336
RALEIGH, NORTH CAROLINA - 27603

CHANCE SURVEYING COMPANY, P.A.

LICENSE NO. C-2964

PHONE (919) 329-5795
EMAIL: chancesurveying@gmail.com

