

MINIMUM BUILDING SETBACKS

FRONT - 35'


REAR - 25'

SIDES - 10'

CORNER SIDE - 20'



STEPHENSON BUILDERS, INC.

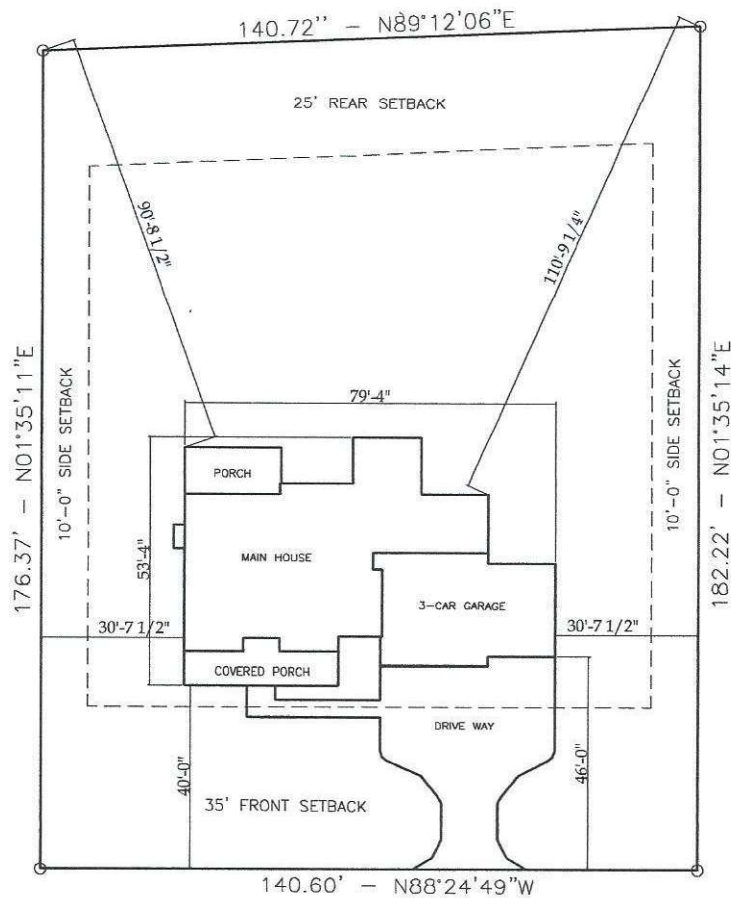

LOT 13 LANE FARMS
120 LANE FARMS WAY
HOLLY SPRINGS, NC 27540
BUCKHORN TOWNSHIP
HARNETT COUNTY - NC
Pin 0635-07-4357.0000
Deed Book 3938 Page 226
Map # 2020 - 365

LOT 13 LANE FARMS

SCALE 1" = 40'-0"