
## **LEGEND**


0 MATHEMATICAL POINT


SUBDIVISION CONTROL CORNER

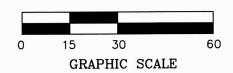

1"=30'

CURVE TABLE				
CURVE	LENGTH	RADIUS	CHORD BEARING	CHORD
C15	65.97'	280.00'	N70°36'28"W	65.81'

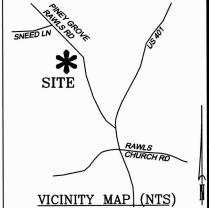

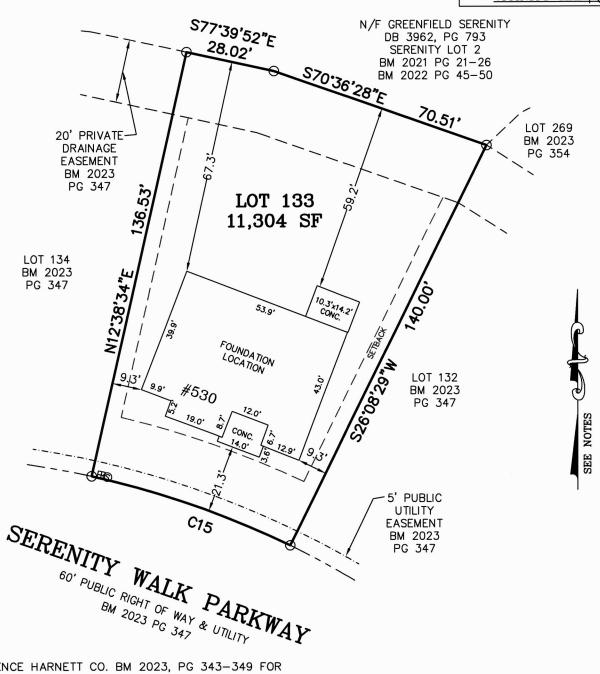

-REFERENCE HARNETT CO. BM 2023, PG 343-349 FOR BOUNDARY INFORMATION, NORTH INDEX & TIE LINES TO SUBDIVISION CONTROL CORNERS.
-ZONED: RA-30, RA-40, & CONSERVATION.
-SETBACKS, PER BM 2023 PG 343:
>43' LOT WIDTH:

FRONT YARD-20', SIDE YARD-5', REAR YARD-20', CORNER YARD-12'

-PROPERTY IS NOT LOCATED WITHIN A SPECIAL FLOOD HAZARD AREA AS SCALED FROM THE NFIP FIRM No. 3720065500L (EFFECTIVE DATE: JULY 19, 2022).

SERENITY SUBDIVISION, PHASE 1D HECTORS CREEK TOWNSHIP, HARNETT COUNTY, NC

SURVEYED FOR DAVID WEEKLEY HOMES 1901 N. HARRISON AVENUE, SUITE 200 CARY, NC 27513



## MSS LAND CONSULTANTS, PC

"Committed to Total Quality Service"
Firm License: C-2070
E S T. 1 9 9 8

6118 St. Giles St (Suite E) Raleigh, NC 27612 Phone (919) 510-4464 Fax (919) 510-9102 Email: gowersw@mssland.co

ATE: 06/17/2024 SCALE: 1"=30' DRAWN:BP CHECK:

FILE: DWH-22-02

## FOUNDATION LOCATION LOT 133

I HEREBY CERTIFY THAT THIS FOUNDATION IS CORRECT AS SHOWN AND THAT THERE ARE NO ENCROACHMENTS UNLESS OTHERWISE SHOWN. THIS IS NOT A SURVEY. THIS PLAT DOES NOT CONFORM TO GS-47-30 AS AMENDED AND IS NOT FOR RECORDATION. THE DIMENSIONS SHOWN HEREON FROM THE PROPERTY LINES TO THE FOUNDATION ARE NOT INTENDED TO MONUMENT THE PROPERTY LINES OR TO GUIDE IN THE ERECTION OF FENCES OR ANY OTHER IMPROVEMENT. THIS SURVEY WAS PREPARED FOR THE PARTIES AND PURPOSE INDICATED HEREON. ANY EXTENSION OF THE USE BEYOND THE PURPOSE AGREED TO BETWEEN THE CLIENT AND SURVEYOR EXCEEDS THE SCOPE OF ENGAGEMENT.

WILLIAM T. ROBBINS, II, PLS L-4192