


This layout and associated materials list has been prepared based on project plans and/or information provided to Builders FirstSource (BFS). It remains the responsibility of the builder, architect, designer, or other responsible persons to review this information to assure that it is appropriate, accurate, complete and complies with applicable building codes.

- GENERAL NOTES:**
- 1.) READ THE INSTALLATION GUIDE BEFORE FRAMING.
 - 2.) ALL WALLS SHOWN ARE LOAD BEARING UNLESS NOTED OTHERWISE. WALLS NOT SHOWN ARE CONSIDERED NON-LOAD BEARING.
 - 3.) UNLESS STATED OTHERWISE ALL CEILING & ROOF LOADS BRACE DIRECTLY TO LOAD BEARING WALLS SUPPORTED BY FOUNDATION.
 - 4.) CONTACT BUILDERS FIRSTSOURCE BEFORE MAKING ANY ALTERATIONS OR ADJUSTMENTS...FAILURE TO DO SO MAY RESULT IN COSTLY REPAIRS.

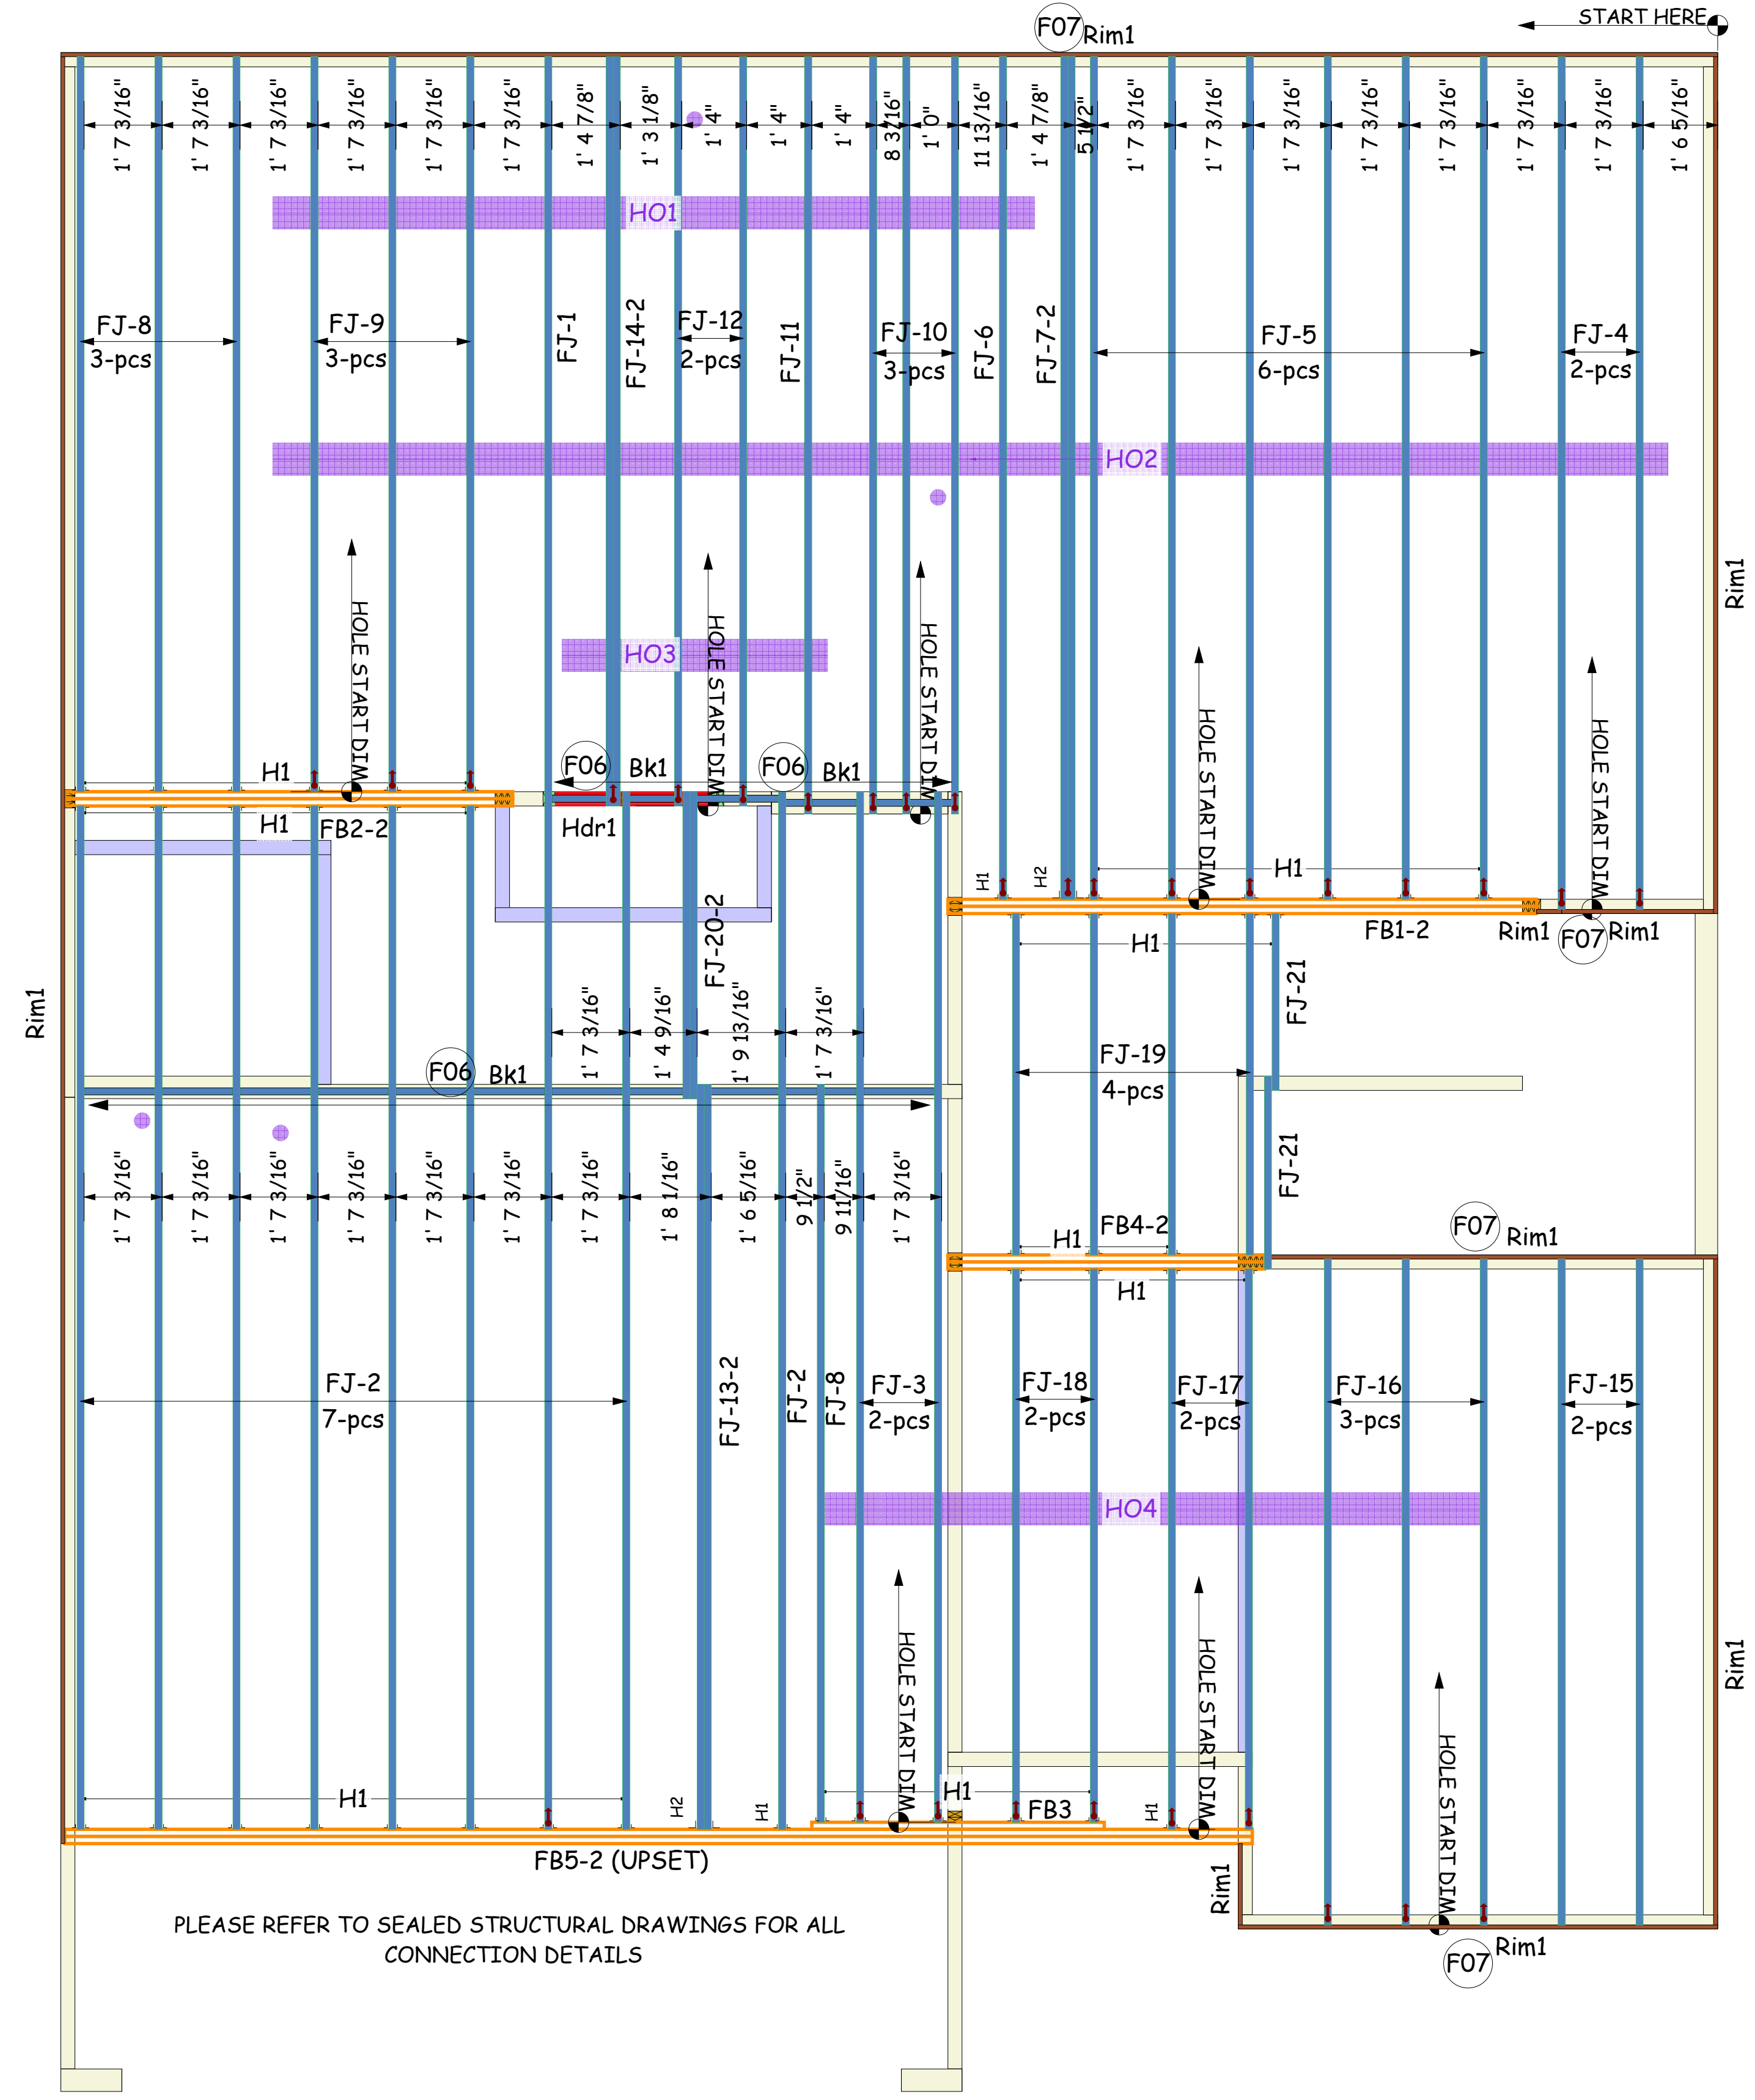

Products				
PlotID	Length	Product	Plies	Net Qty
FJ-1	38' 0"	14" BCI@ 4500s-1.8	1	1
FJ-2	22' 0"	14" BCI@ 4500s-1.8	1	8
FJ-3	22' 0"	14" BCI@ 4500s-1.8	1	2
FJ-4	18' 0"	14" BCI@ 4500s-1.8	1	2
FJ-5	18' 0"	14" BCI@ 4500s-1.8	1	6
FJ-6	18' 0"	14" BCI@ 4500s-1.8	1	1
FJ-7-2	18' 0"	14" BCI@ 4500s-1.8	2	2
FJ-10	16' 0"	14" BCI@ 4500s-1.8	1	3
FJ-11	16' 0"	14" BCI@ 4500s-1.8	1	1
FJ-12	16' 0"	14" BCI@ 4500s-1.8	1	2
FJ-8	16' 0"	14" BCI@ 4500s-1.8	1	4
FJ-9	16' 0"	14" BCI@ 4500s-1.8	1	3
FJ-13-2	16' 0"	14" BCI@ 4500s-1.8	2	2
FJ-14-2	16' 0"	14" BCI@ 4500s-1.8	2	2
FJ-15	14' 0"	14" BCI@ 4500s-1.8	1	2
FJ-16	14' 0"	14" BCI@ 4500s-1.8	1	3
FJ-17	12' 0"	14" BCI@ 4500s-1.8	1	2
FJ-18	12' 0"	14" BCI@ 4500s-1.8	1	2
FJ-19	8' 0"	14" BCI@ 4500s-1.8	1	4
FJ-20-2	8' 0"	14" BCI@ 4500s-1.8	2	2
FJ-21	4' 0"	14" BCI@ 4500s-1.8	1	2
FB1-2	14' 0"	1-3/4" x 14" VERSA-LAM@ LVL 2.1E 3100 SP	2	2
FB2-2	10' 0"	1-3/4" x 14" VERSA-LAM@ LVL 2.1E 3100 SP	2	2
FB3	8' 0"	1-3/4" x 14" VERSA-LAM@ LVL 2.1E 3100 SP	1	1
FB4-2	8' 0"	1-3/4" x 14" VERSA-LAM@ LVL 2.1E 3100 SP	2	2
FB5-2 (UPSET)	26' 0"	1-3/4" x 24" VERSA-LAM@ LVL 2.1E 3100 SP	2	2
Rim1	12' 0"	1" x 14" BC RIM BOARD OSB	1	11
Bk1	22' 0"	14" BCI@ 4500s-1.8	1	1

Wall Framing				
PlotID	Length	Product	Plies	Net Qty
Hdr1	4' 0"	2x6 SP No.2	2	2

Hangers				
PlotID	Qty	Manuf	Product	
H1	46	Simpson	IUS1.81/14	
H2	2	Simpson	MIU3.56/14	

Member	Net Qty	Obstruction	Shape	Hole Schedule		
				Width/Dis.	Height	Distance From Start
FJ-10	3	H01	Circular	8"	N/A	12' 4"
		H02	Circular	8"	N/A	7"
FJ-1	1	H01	Circular	8"	N/A	28' 17 1/16"
		H02	Circular	8"	N/A	33' 2 1/16"
FJ-11	1	H01	Circular	8"	N/A	12' 4"
		H03	Circular	8"	N/A	3' 3 1/16"
		H02	Circular	8"	N/A	7' 3 3/8"
FJ-12	2	H01	Circular	8"	N/A	12' 2"
		H03	Circular	8"	N/A	3' 1 1/16"
		H02	Circular	8"	N/A	7' 1 3/8"
FJ-14-2	2	H01	Circular	8"	N/A	12' 4"
		H03	Circular	8"	N/A	3' 1 1/16"
		H02	Circular	8"	N/A	7' 1 3/8"
FJ-16	3	H04	Circular	8"	N/A	8' 6 7/16"
FJ-17	2	H04	Circular	8"	N/A	6' 6 15/16"
FJ-18	2	H04	Circular	8"	N/A	6' 5 3/16"
FJ-3	2	H04	Circular	8"	N/A	6' 5 3/16"
FJ-4	2	H02	Circular	8"	N/A	9' 2 7/8"
FJ-5	6	H02	Circular	8"	N/A	9' 0 3/8"
FJ-6	1	H01	Circular	8"	N/A	14' 1"
		H02	Circular	8"	N/A	9' 0 3/8"
FJ-7-2	2	H02	Circular	8"	N/A	9' 0 3/8"
FJ-9	3	H01	Circular	8"	N/A	11' 10 1/2"
		H02	Circular	8"	N/A	6' 9 7/8"

PLEASE REFER TO SEALED STRUCTURAL DRAWINGS FOR ALL CONNECTION DETAILS

Lot 14 Fairground Farms

STOUT
LONGLEAF
2ND FLOOR PLACEMENT PLAN
Builders FirstSource, Central Carolina Markets
DRAWN BY: Vernon Schmidt
DATE: 6/13/2024
JOB NUMBER: 4083509
SCALE: NTS

MINIMUM DESIGN DATA
LIVE LOAD 40 PSF
DEAD LOAD 10 PSF
TOTAL LOAD 50 PSF
DOL = 100%
DEFLECTION CRITERIA
L/480 (MINIMUM)
ARCHITECTURAL PLAN DATE
5-26-2023
REVISED ARCH. PLAN DATE
xx-xx-xx
SD3132024
Sheet
1 of 1