

SURVEY FOR

FAMILY BUILDING COMPANY

LOT 5M, CAPTAIN'S LANDING SUBDIVISION

181 ROYAL STREET

PIN# 0623-07-3630


D.B. 4230, PAGE 1970

B.M. 21, PAGE 52

BUCKHORN TOWNSHIP

HARNETT COUNTY, NORTH CAROLINA

OCTOBER 17, 2024

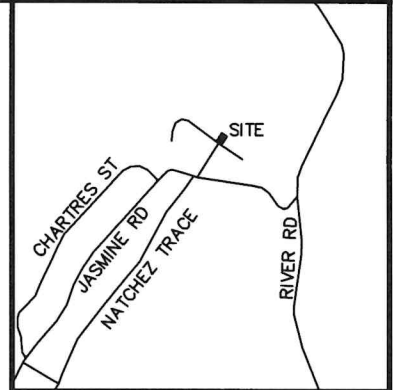

VICINITY MAP

LEGEND:


- EIP - EXISTING IRON PIPE
- EIB - EXISTING IRON BAR
- BEIP - BENT IRON PIPE
- BEIB - BENT IRON BAR
- CM - CONCRETE MONUMENT
- EPK - EXISTING PK NAIL
- SPK - SET PK NAIL
- NIP - NEW IRON PIPE SET
- R/W - RIGHT OF WAY
- CATV - CABLE TV BOX
- EB - ELECTRIC BOX
- TEL - TELEPHONE PEDESTAL
- PP - POWER POLE
- OHL - OVERHEAD LINE
- LP - LIGHT POLE
- WM - WATER METER
- WV - WATER VALVE
- CO - SEWER CLEAN-OUT
- CC - CONCRETE
- CB - CATCH BASIN
- MH - MANHOLE
- FH - FIRE HYDRANT



ADOPTED FROM B.M. 21, PAGE 52



SCALE 1"=40'

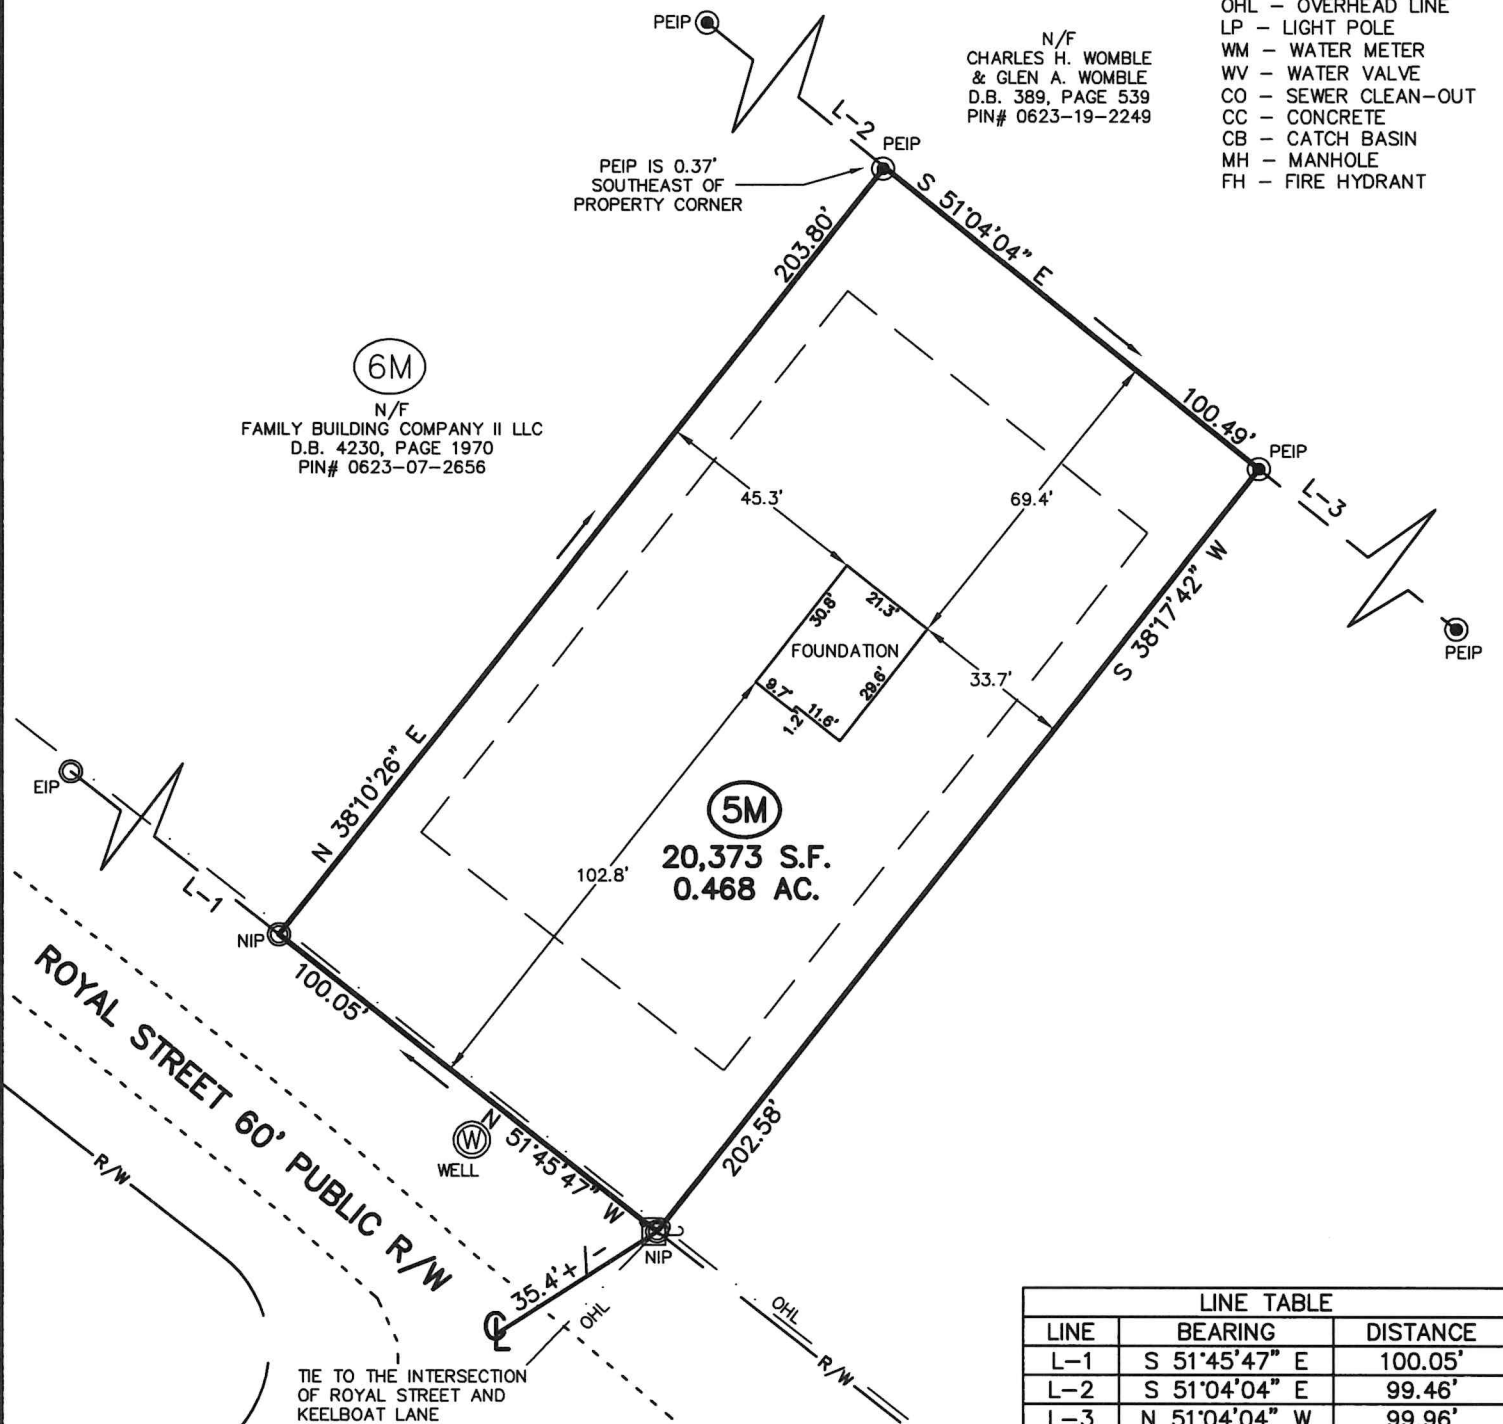

N/F
 CHARLES H. WOMBLE
 & GLEN A. WOMBLE
 D.B. 389, PAGE 539
 PIN# 0623-19-2249

6M
 N/F
 FAMILY BUILDING COMPANY II LLC
 D.B. 4230, PAGE 1970
 PIN# 0623-07-2656

5M
 20,373 S.F.
 0.468 AC.

LINE TABLE		
LINE	BEARING	DISTANCE
L-1	S 51°45'47" E	100.05'
L-2	S 51°04'04" E	99.46'
L-3	N 51°04'04" W	99.96'



CMP

Professional Land Surveyors
C-1525

333 S. White Street
Post Office Box 1253
Wake Forest, N.C. 27588
(919)556-3148

CAPTAIN4M-5M - (K0 REVISED K10)

I DECLARE THAT THIS SURVEY COMPLIES WITH THE NORTH CAROLINA STANDARDS OF PRACTICE FOR SURVEYING, (SECTION 1600) FOR CLASS A SURVEYS AND THAT THE CALCULATED RATIO OF PRECISION BEFORE ADJUSTMENTS IS 1:10,000+. FURTHERMORE, PROPERTY CORNERS SHOWN ARE PRIMARY CONTROL MONUMENTATION FOR THE RE-ESTABLISHMENT OF PROPERTY CORNERS IN THE ABSENCE OF GRID MONUMENTS AND OTHER SUBDIVISION PROPERTY CORNERS. THIS SURVEY IS NOT TO BE RECORDED WITHOUT THE WRITTEN AUTHORIZATION OF THE SURVEYOR.

[Signature]
 10/23/2024
 PROFESSIONAL LAND SURVEYOR L-3835

