


- All bracing, blocking, beams, purlins @ 2'0" o.c., ledger, etc. provided by others.
- Roof truss to roof truss connections provided by Riverside Roof Truss.
- Truss to building connections provided by others.

Refer to Sealed drawings for connection detail of multiple ply trusses.

NOT ALL TRUSSES ARE SYMMETRICAL AND MAY NOT PERFORM CORRECTLY IF INSTALLED BACKWARDS. PLEASE REFER TO SEALS WHILE SETTING TRUSSES TO ENSURE TRUSSES ARE ORIENTED CORRECTLY

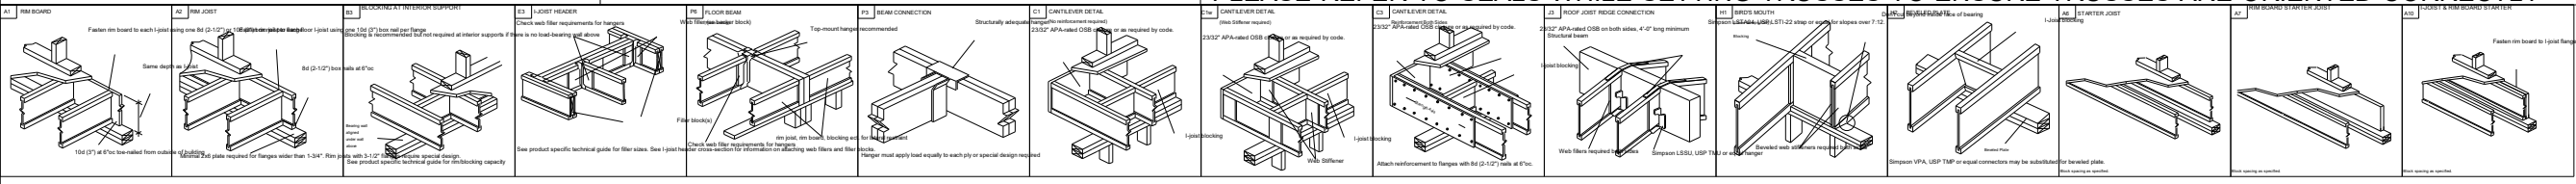


SHOP DRAWING APPROVAL
 THIS LAYOUT IS THE SOLE SOURCE FOR FABRICATION OF TRUSSES AND VOIDS ALL PREVIOUS ARCHITECTURAL OR OTHER TRUSS LAYOUTS. REVIEW AND APPROVAL OF THIS LAYOUT MUST BE RECEIVED BEFORE ANY TRUSSES WILL BE BUILT. VERIFY ALL CONDITIONS TO INSURE AGAINST CHANGES THAT WILL RESULT IN EXTRA CHARGES TO YOU.
 REVIEWED BY: _____ APPROVED BY: _____ DATE: _____

Products					
Net Qty	Ply	Product	Length	PlotID	
17	1	14" NI-40x	40-00-00	FJ40	
3	1	14" NI-40x	30-00-00	FJ30	
7	1	14" NI-40x	24-00-00	FJ24	
26	1	14" NI-40x	20-00-00	FJ20	
2	1	14" NI-40x	18-00-00	FJ18	
4	1	14" NI-40x	12-00-00	FJ12	
2	2	1 3/4" x 9 1/4" (2.0E 3100) LVL	8-00-00	BM17	
2	2	1 3/4" x 11 7/8" (2.0E 3100) LVL	24-00-00	BM5	
2	2	1 3/4" x 11 7/8" (2.0E 3100) LVL	12-00-00	BM15	
2	2	1 3/4" x 11 7/8" (2.0E 3100) LVL	10-00-00	BM3	
3	3	1 3/4" x 14" (2.0E 3100) LVL	34-00-00	BM7	
2	2	1 3/4" x 14" (2.0E 3100) LVL	12-00-00	BM4	
2	2	1 3/4" x 14" (2.0E 3100) LVL	10-00-00	BM8	
2	2	1 3/4" x 14" (2.0E 3100) LVL	6-00-00	BM6	
2	2	1 3/4" x 16" (2.0E 3100) LVL	14-00-00	BM16	
14	1	1 1/8" x 14" APA Rim Board	12-00-00	RIM1	
1	1	14" NI-40x	23-00-00	Bk1	

Connector Summary		
Product	Manuf	Qty
HHUS410	Simpson	1
IUS2.56/14	Simpson	12
IUS2.56/14	Simpson	15
IUS2.56/14	Simpson	22

WINDOW HEADER
 FRAMED IN WALL
 ON FLOOR ABOVE

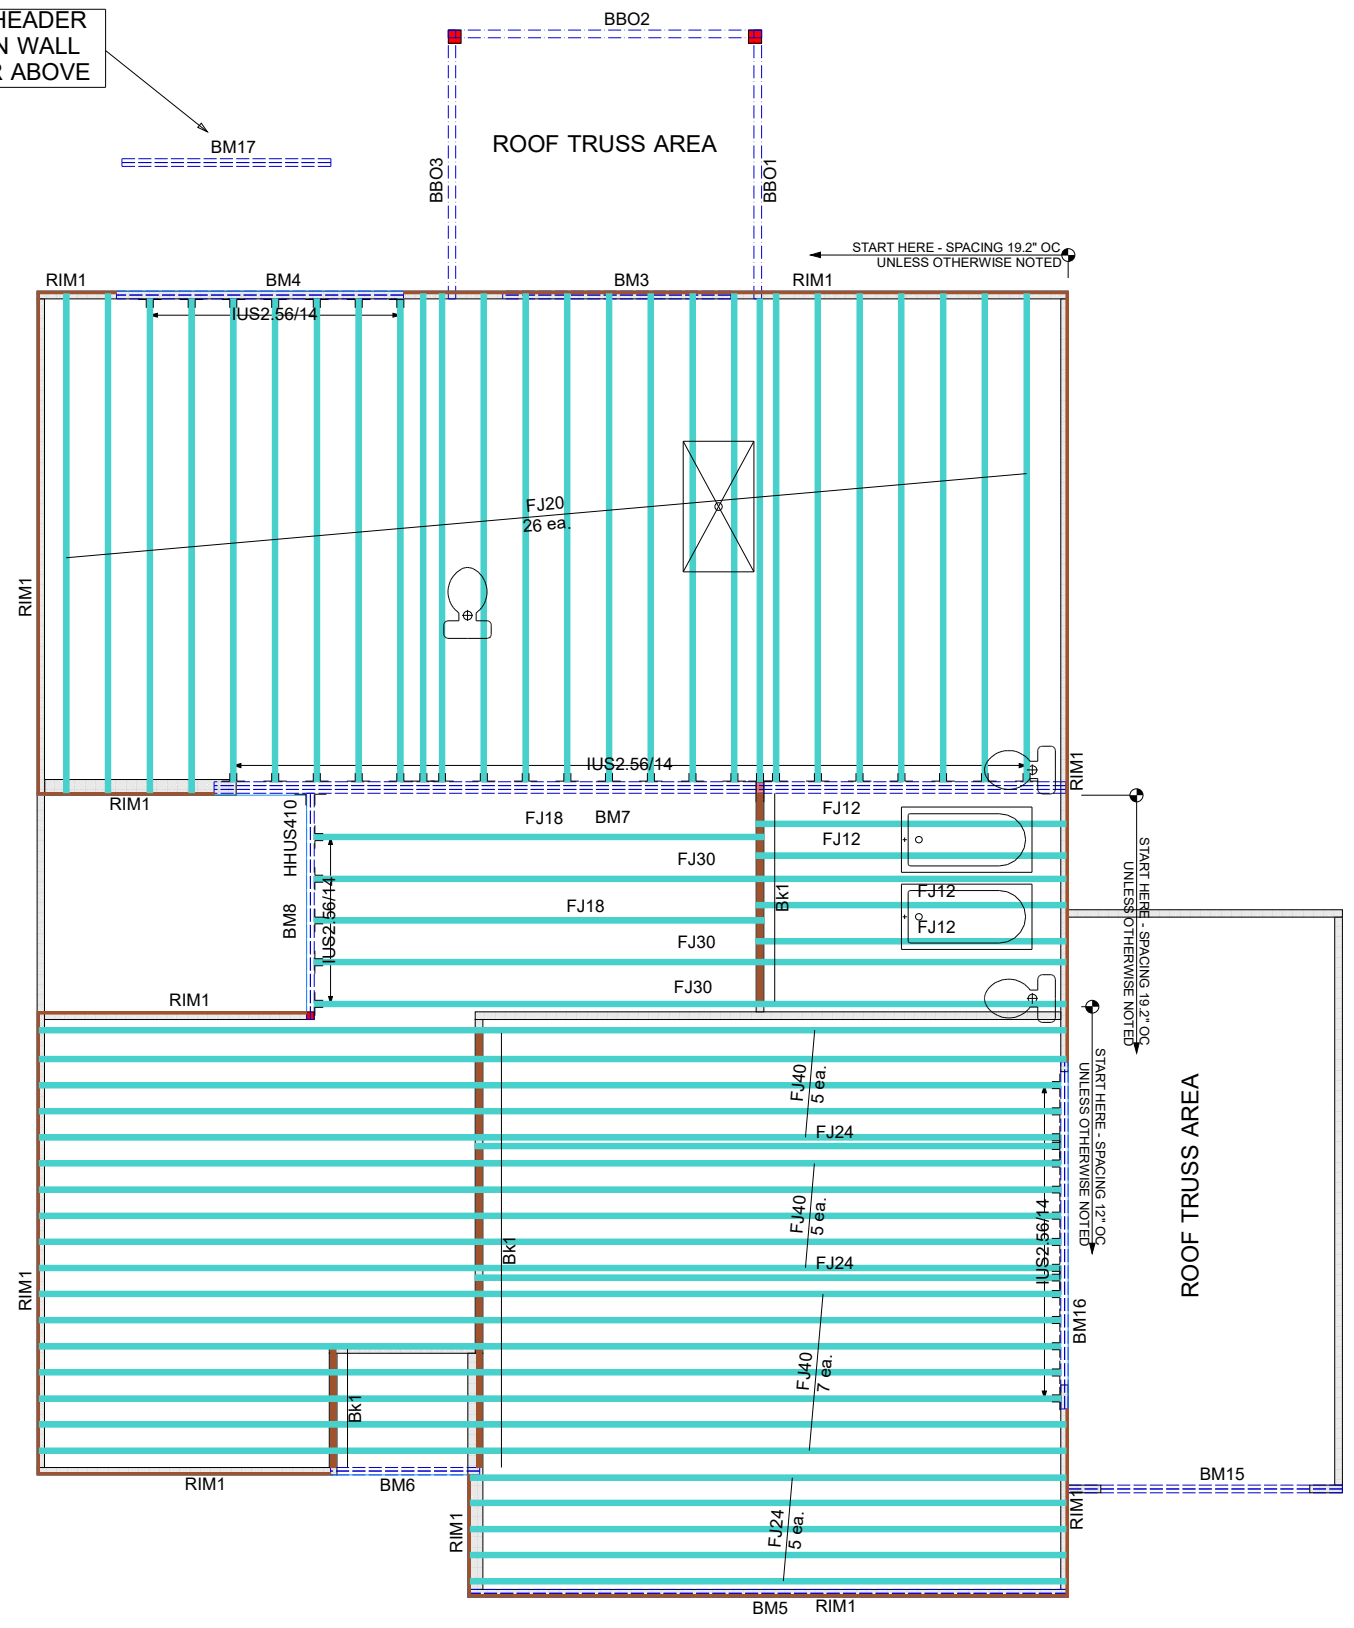

Hanger Conversion Chart

USP	Simpson
JUS26	LUS26
THD26	HUS26
THD26-2	HHUS26-2
HJC26	THJA26
MSH422	THA422

Client: **MATTAMY HOMES**
 Job Name: **VOYAGEUR - FARMHOUSE - 3-CAR**
 Model: **EWP 2ND FLOOR**
 Lot #: **15**
 Order #: **24-2994-B**
 Sales Rep: **C Walden**
 Designer: **R S**
 Date: **5/17/2024**

733 RIVER PARK DRIVE DANVILLE, VA 24540 (434) 793-0217 FAX: (434) 799-8767

RIVERSIDE ROOF TRUSS, LLC

Roof Surface Area: **0** Sq. Ft.
 Floor Surface Area: **3186** Sq. Ft.

