

Plot Plan For:
Signature Home Builders, Inc.


~ Avery Rd., Erwin ~
Tract 1, Map #2021-484
PID: 070598 0059 04 - PIN: 0598-03-9438.000

Surveyed & Mapped By
STREAMLINE LAND SURVEYING, Inc.
NC FIRM C-1898
870 NC 55 W, Coats, N.C. 27521
Phone: 910-897-7715

Grove Township Harnett County
Scale: 1" = 50' Date: May 28, 2024

~PRELIMINARY PLOT PLAN~
- Not an actual survey -
This plan represents proposed improvements to a lot of record. This plan is subject to review and approval by County Planning and Inspections Departments.
REVISED: 5/28/24; Change House Plan

NOT FOR RECORDATION

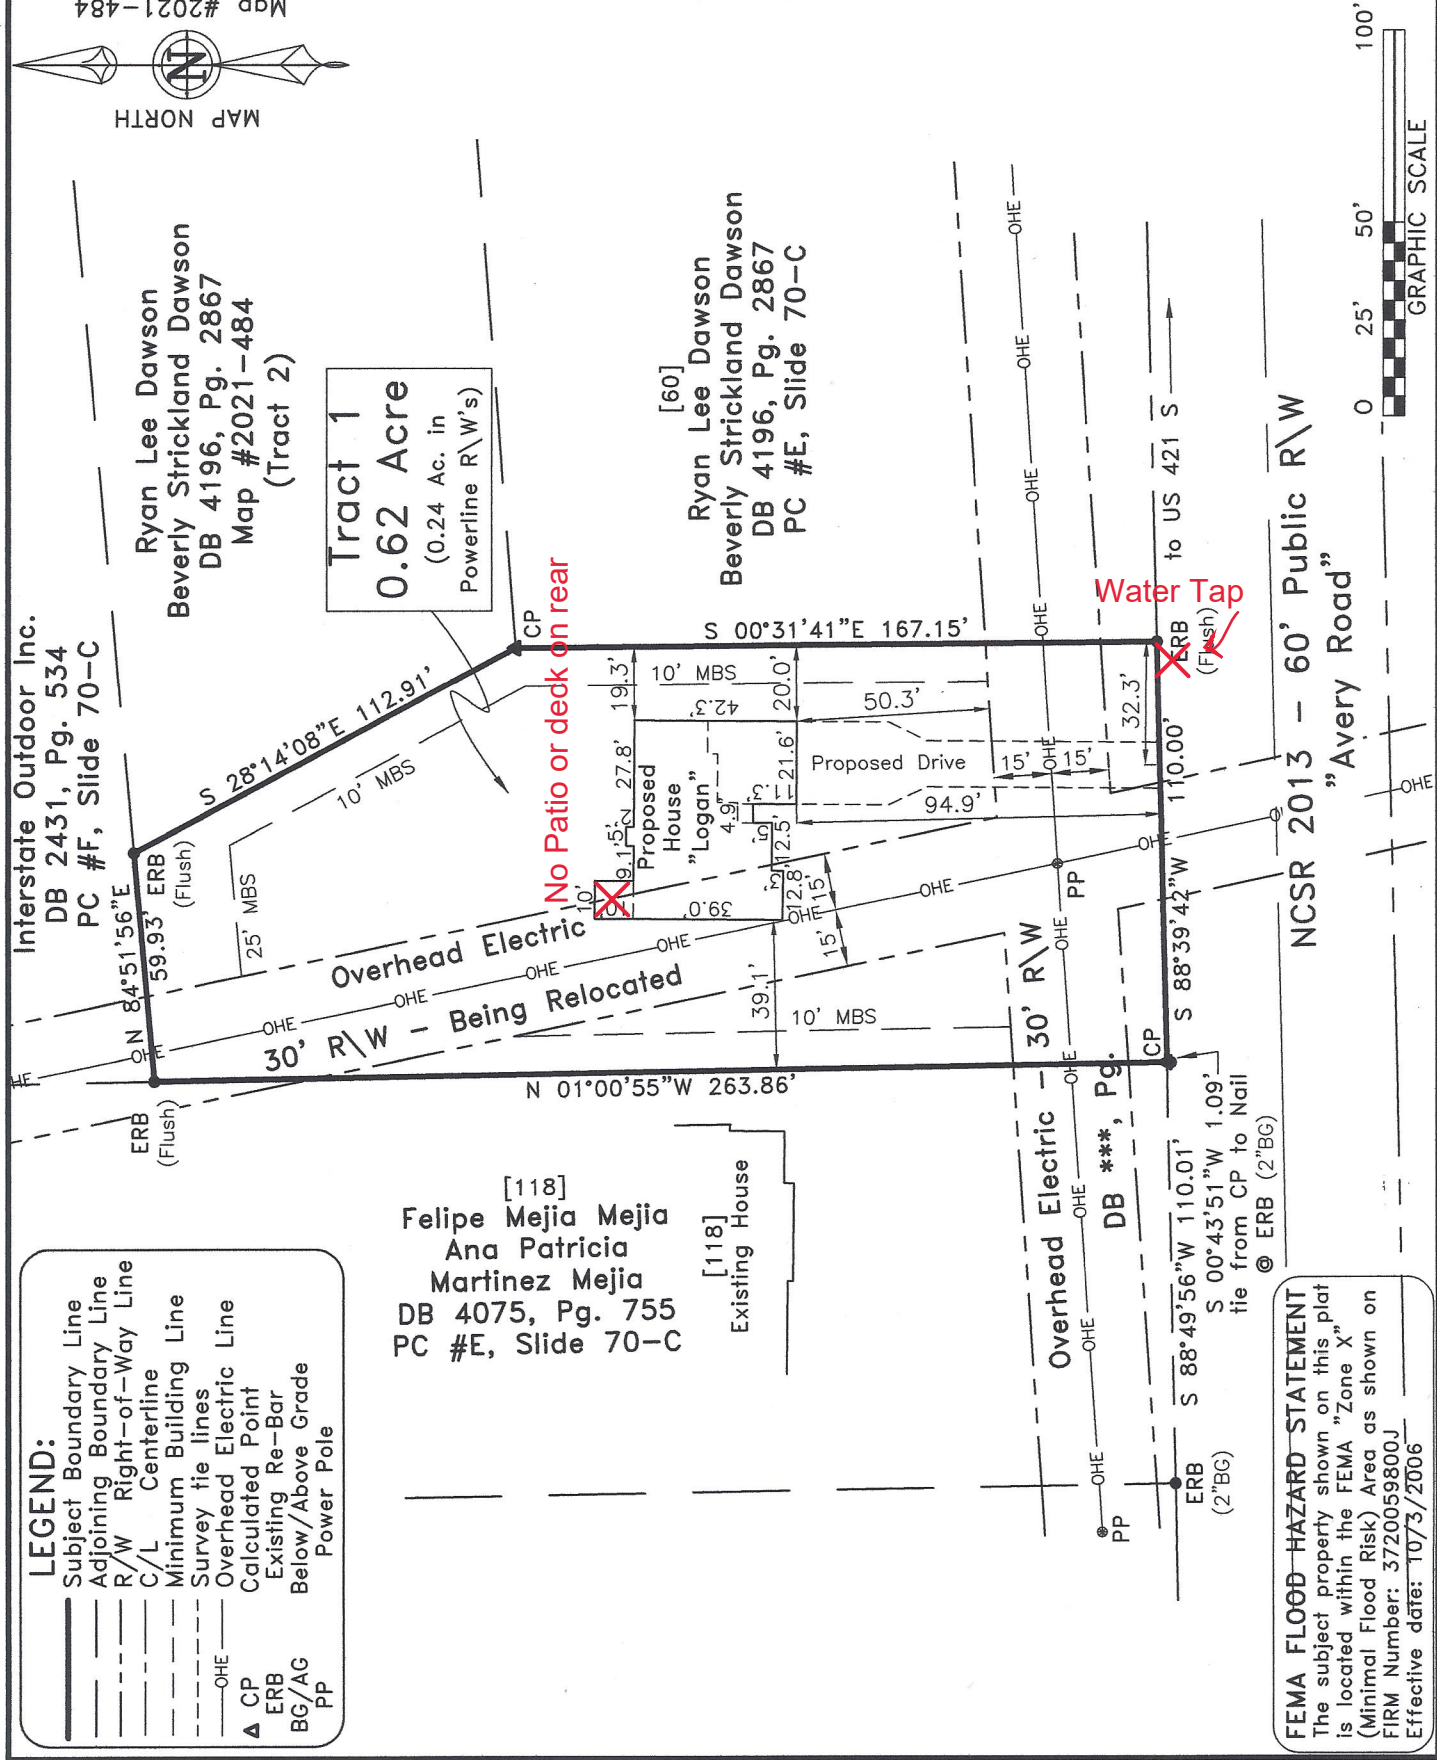

FEMA FLOOD HAZARD STATEMENT
The subject property shown on this plot is located within the FEMA "Zone X" (Minimal Flood Risk) Area as shown on FIRM Number: 3720059800J
Effective date: 10/73/2006