

N08°37'57"E

60.13

888

78.87

COVERED PORCH
NO FOUNDATION

12.33

10.00

12.00

14.58

7.00

8.39

2.00

889

171.62

S77°31'41"E

15.42

MASONRY FOUNDATION

36.25

175.65

S77°31'41"E

887

7.00

34.81

8.50

12.92

16.01

8.28

19.62

24.96

20.58

11.00

35.00

N12°28'19"E


60.00

MICAH'S WAY N

60' PRIVATE R/W

Charlie T. Carpenter
12/23/24

THIS IS AN AS-BUILT SURVEY ONLY. THIS SURVEY IS NOT FOR THE CONVEYANCE OF PROPERTY AND DOES NOT NECESSARILY MEET G.S. 47-30 AS AMENDED NOR WAS IT INTENDED TO.

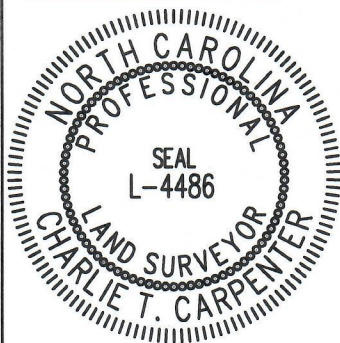

Charlie T. Carpenter, P.L.S.


Professional Land Surveyor

1940 Juniper Church Road

Four Oaks, NC 27524

(919) 320-5281

plschuck30@yahoo.com

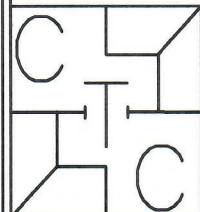

FOUNDATION SURVEY FOR:

RED ROCK BUILDERS, LLC

PIN 0516-02-0811.000

PARCEL ID 01053519 0100 67

LOT 888 ANDERSON CREEK CLUB S/D

PB2009 PG757

12/20/24

1"=30'

10,418 SQ. FT.

0.24 ACRES

728 MICAH'S WAY N
SPRING LAKE, NC 28390