


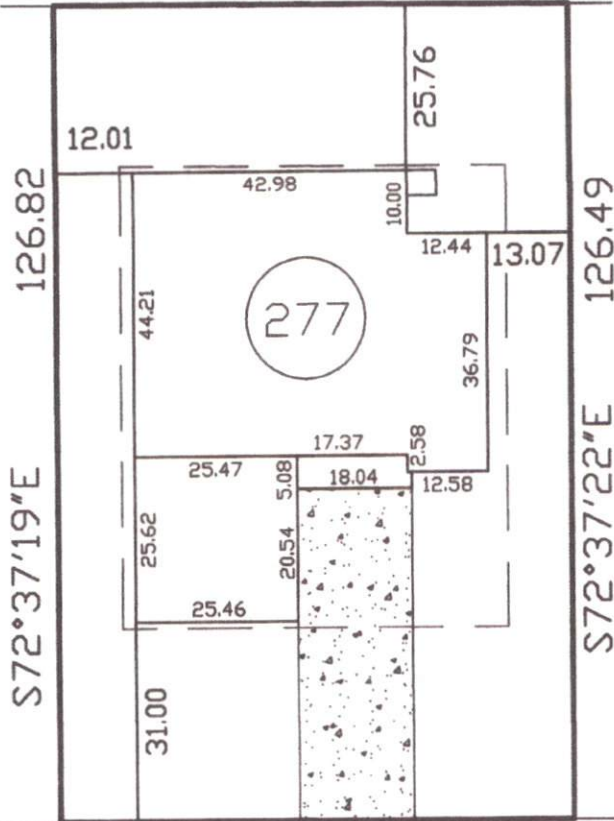

S17°37'06"W  
80.50

276



278

N17°23'01"E  
80.50



FALLING WATER ROAD  
60' PRIVATE R/W

*Charlie T. Carpenter*

6/6/24

THIS MAP WAS PREPARED FROM RECORDED DATA, AS NOTED, AND FROM OTHER SOURCES PROVIDED BY THE OWNER. THIS IS A PRELIMINARY SITE PLAN, INTENDED FOR PLANNING USE ONLY AND IN NO WAY REPRESENTS A SURVEY MADE BY THIS COMPANY. THIS MAP IS NOT INTENDED FOR RECORDATION, CONVEYANCES, OR SALES.

**Charlie T. Carpenter, P.L.S.**  
Professional Land Surveyor



1940 Juniper Church Road  
Four Oaks, NC 27524  
(919) 320-5281  
plschuck30@yahoo.com

PRELIMINARY SITE PLAN FOR:  
**RED ROCK BUILDERS, LLC**

PIN 0506-60-1643.000  
PARCEL ID 010535089 0100 25  
LOT 277 ANDERSON CREEK CLUB S/D  
PB2004 PG812  
6/6/24  
1"=30'

10,196 SQ. FT.  
0.23 ACRES

484 FALLING WATER ROAD  
SPRING LAKE, NC 28390