






**FRONT**  
SCALE: 3/8" = 1'-0"

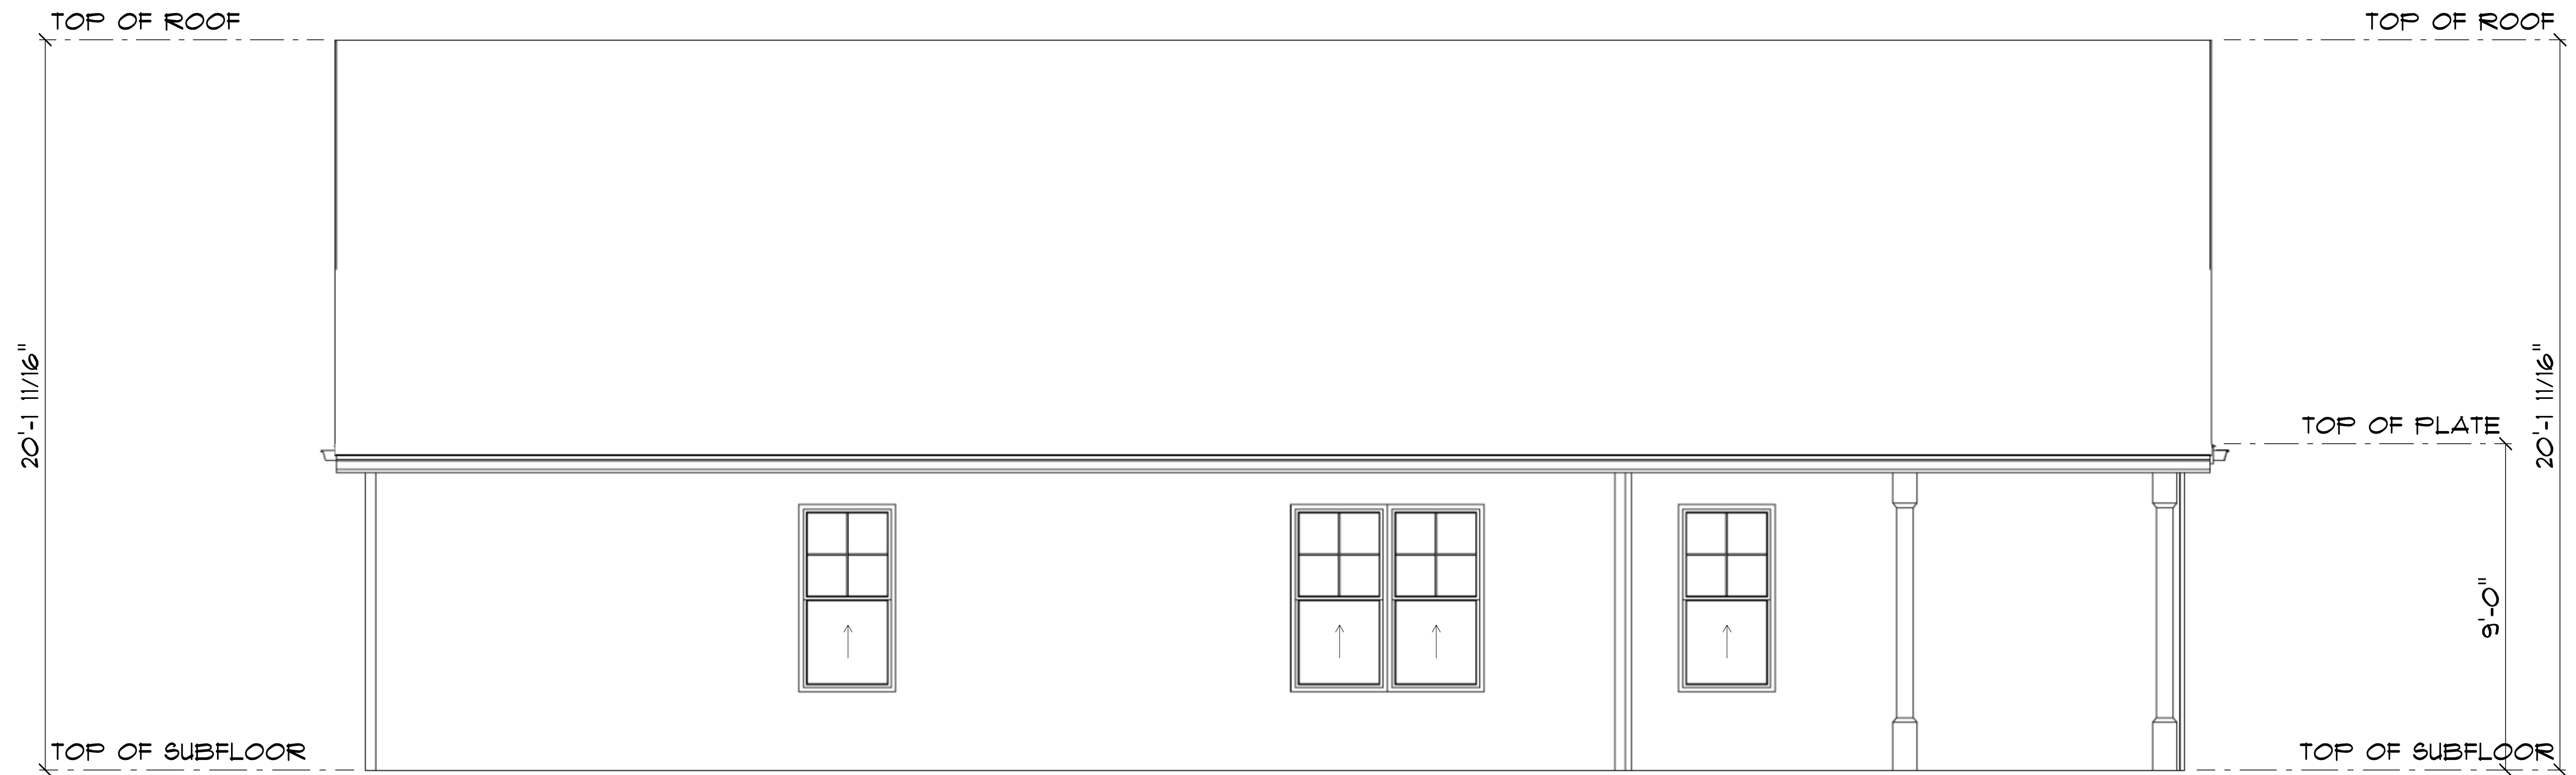


**REAR**  
SCALE: 3/8" = 1'-0"

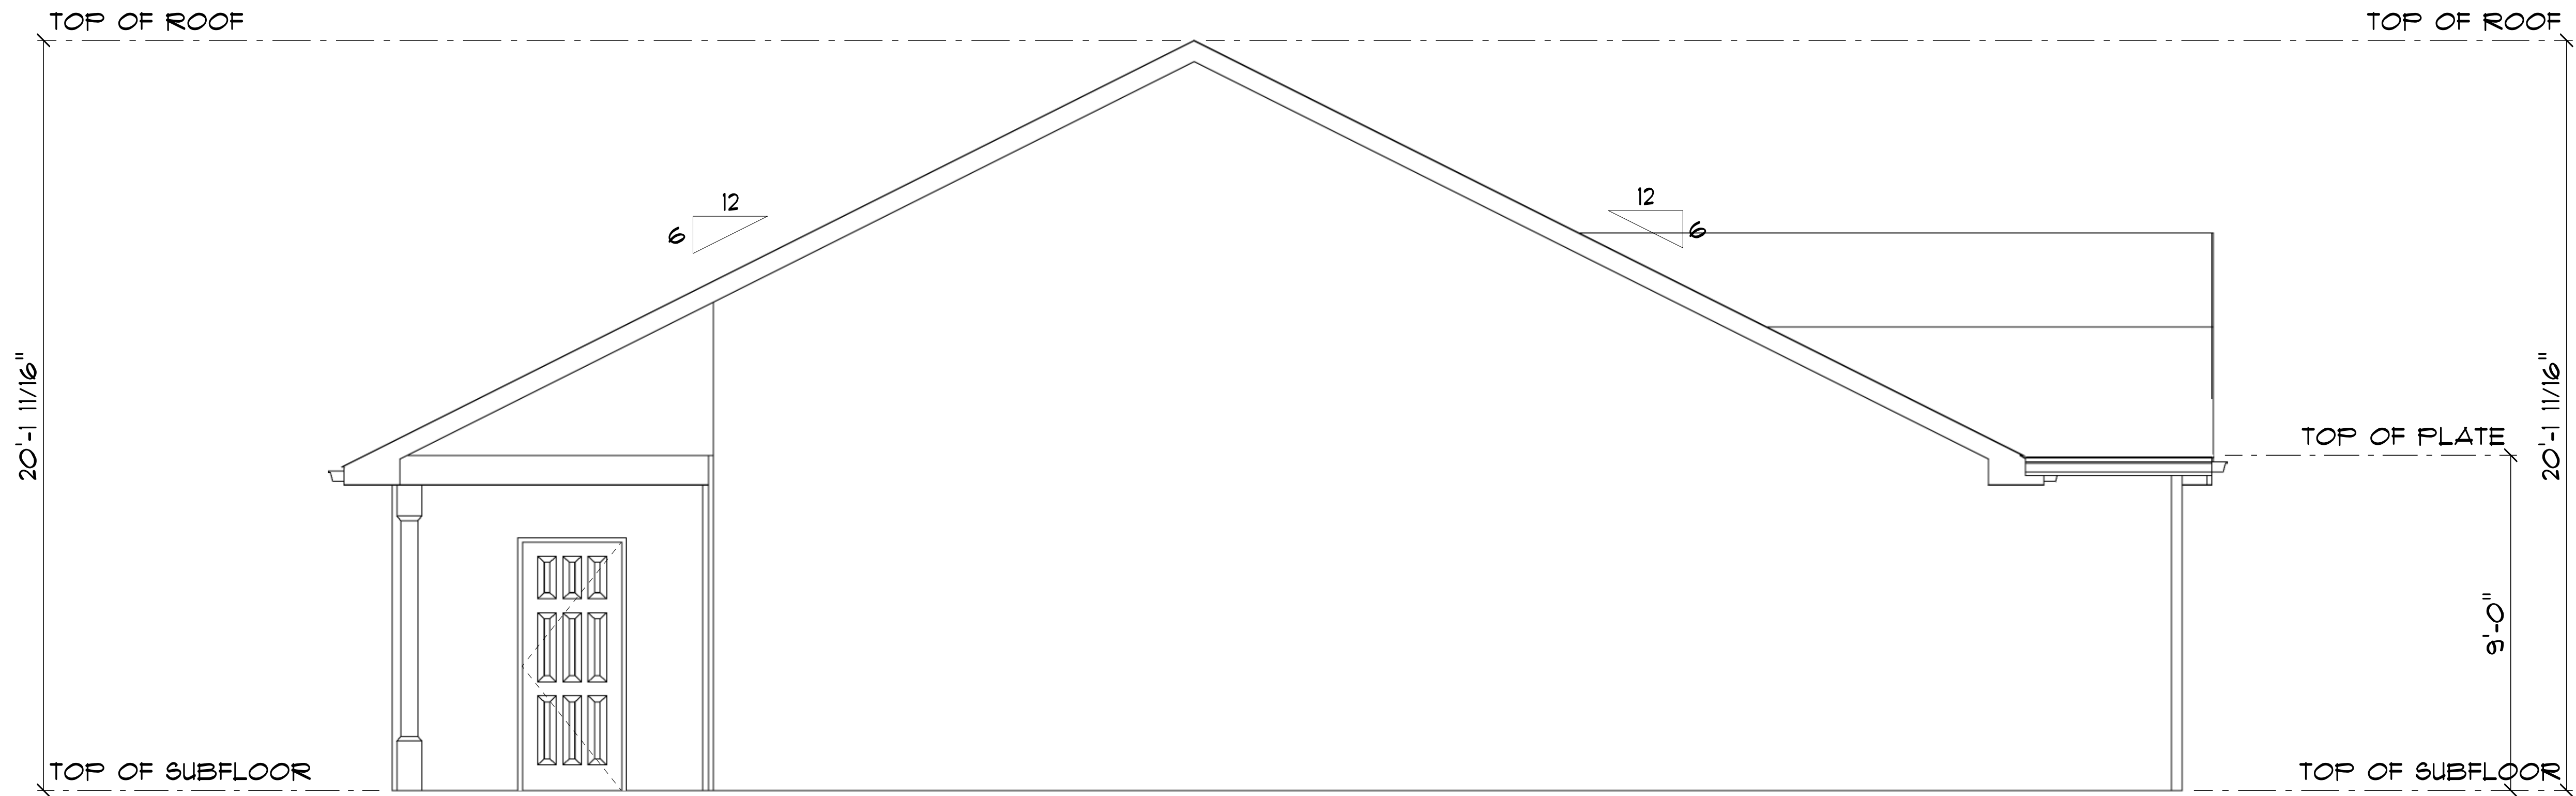

**LEFT**  
SCALE: 3/8" = 1'-0"



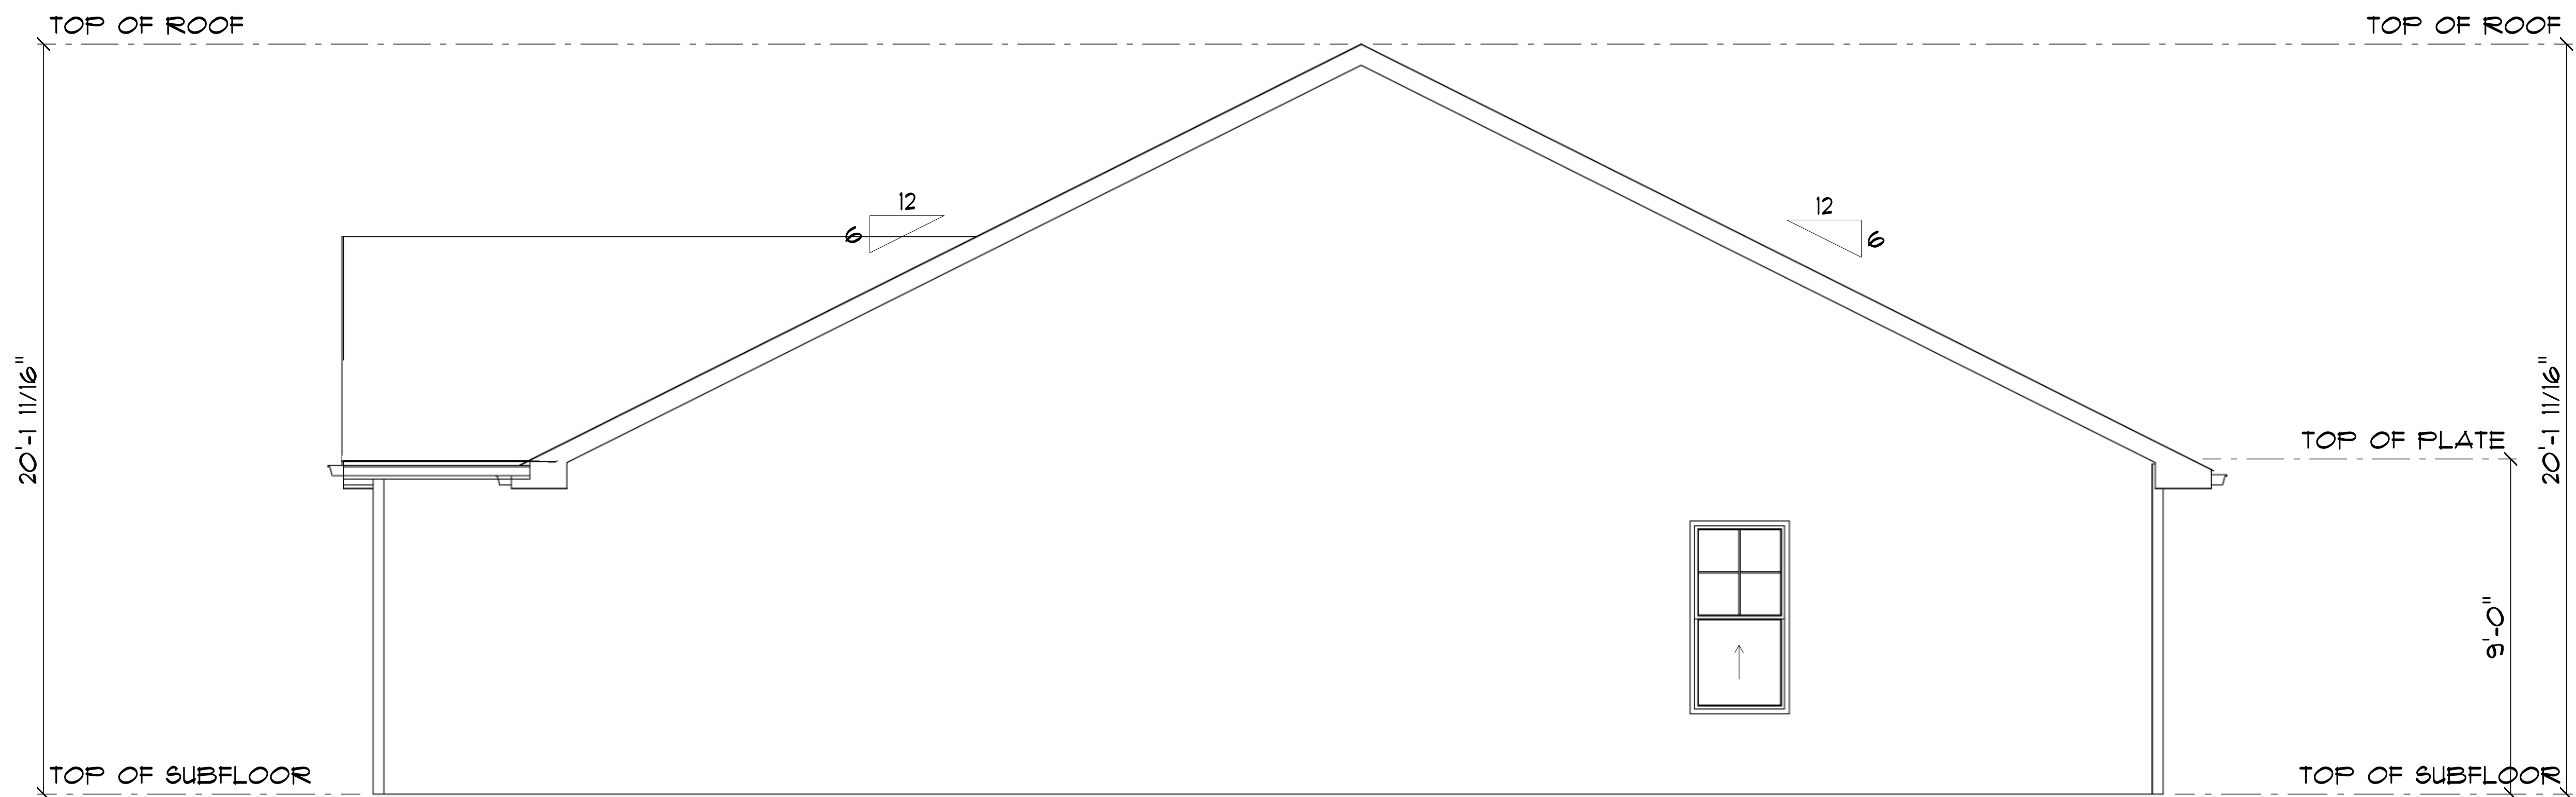


**RIGHT**  
SCALE: 3/8" = 1'-0"

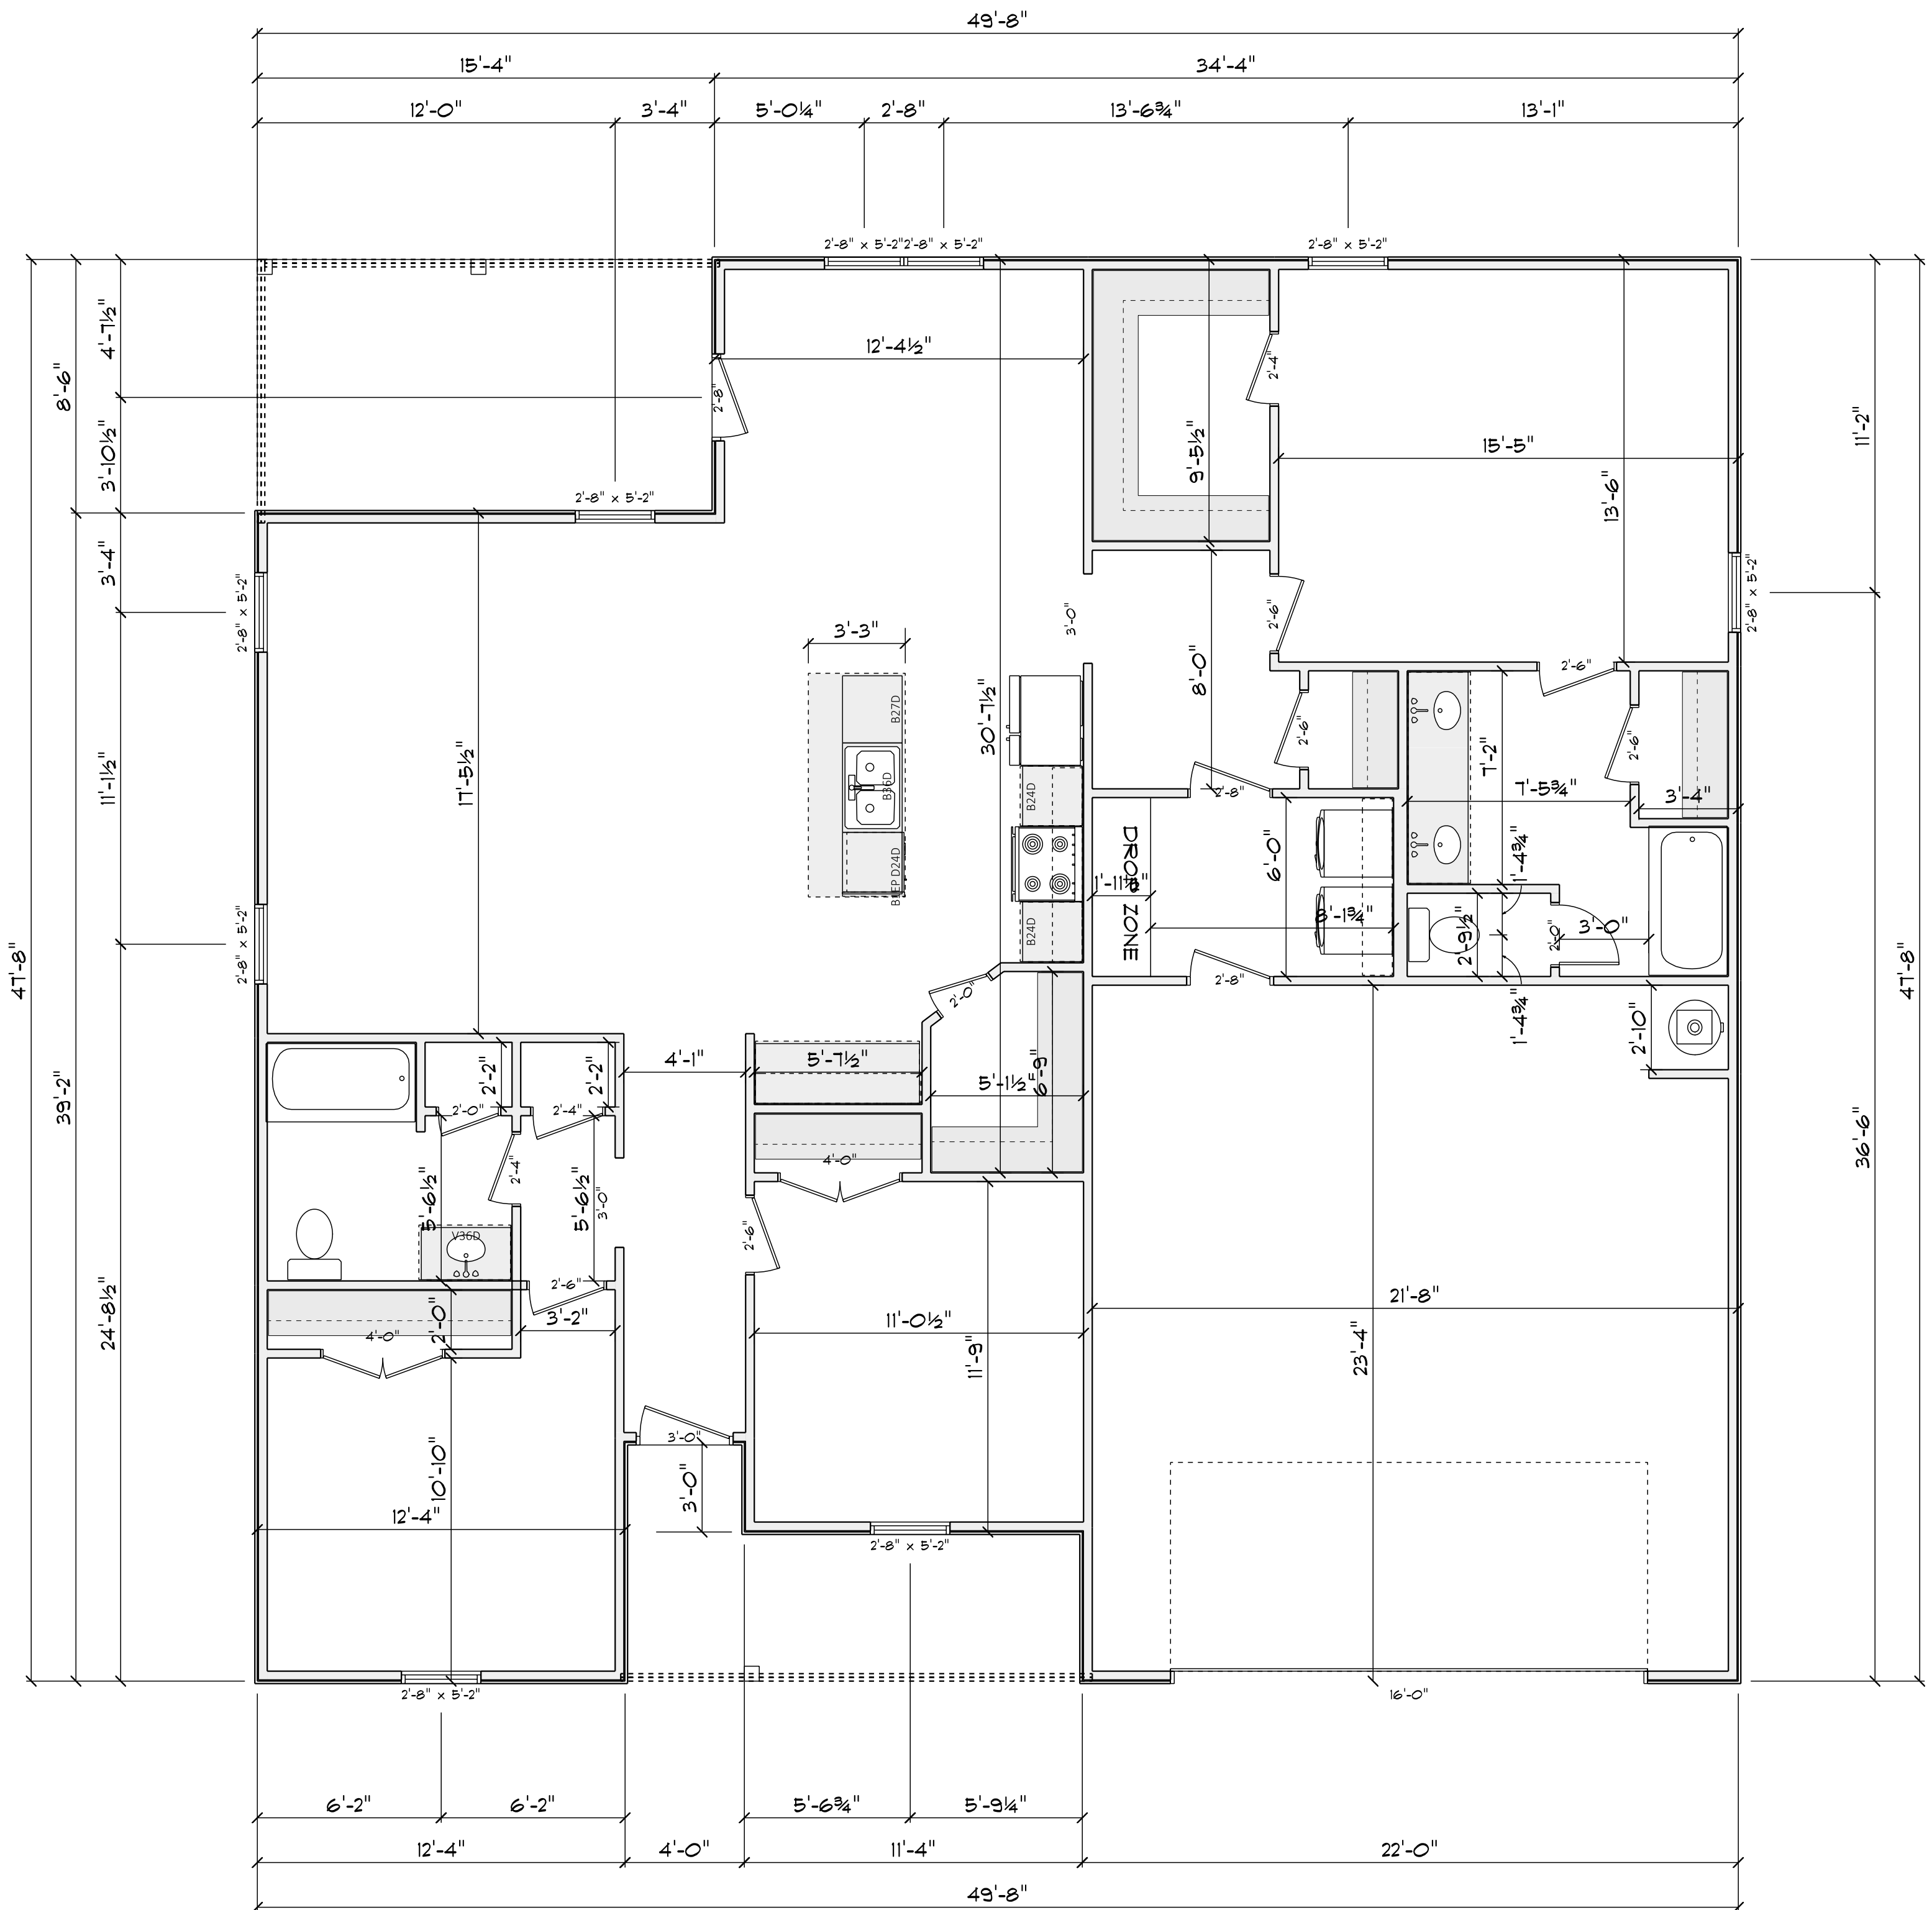

HEATED	1656
GARAGE	525
FRONT PORCH	101
REAR PORCH	139

**MAIN FLOOR**  
 SCALE: 1/4" = 1'-0"

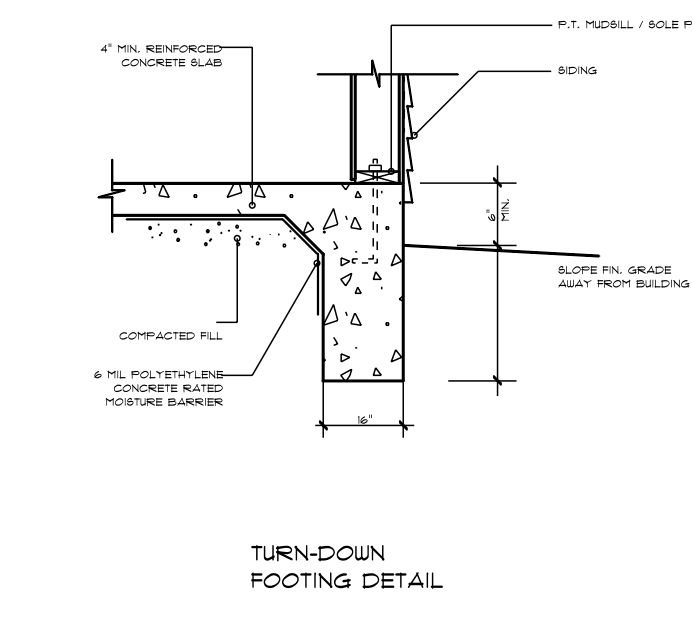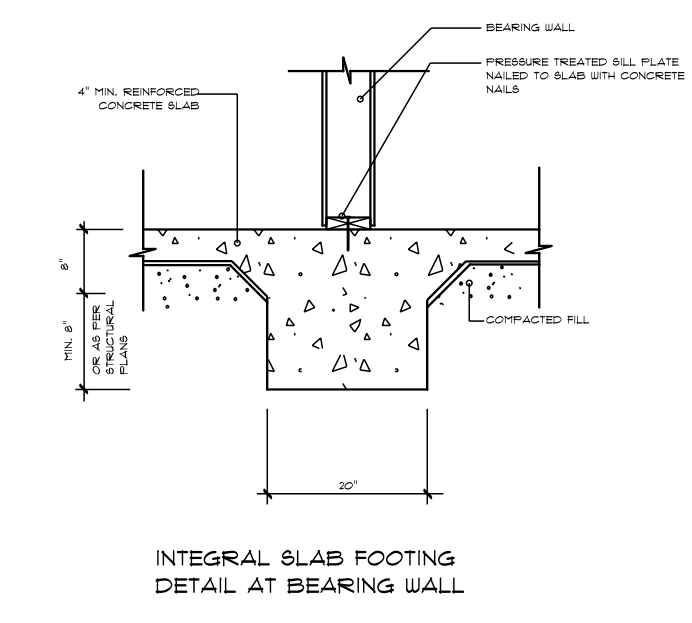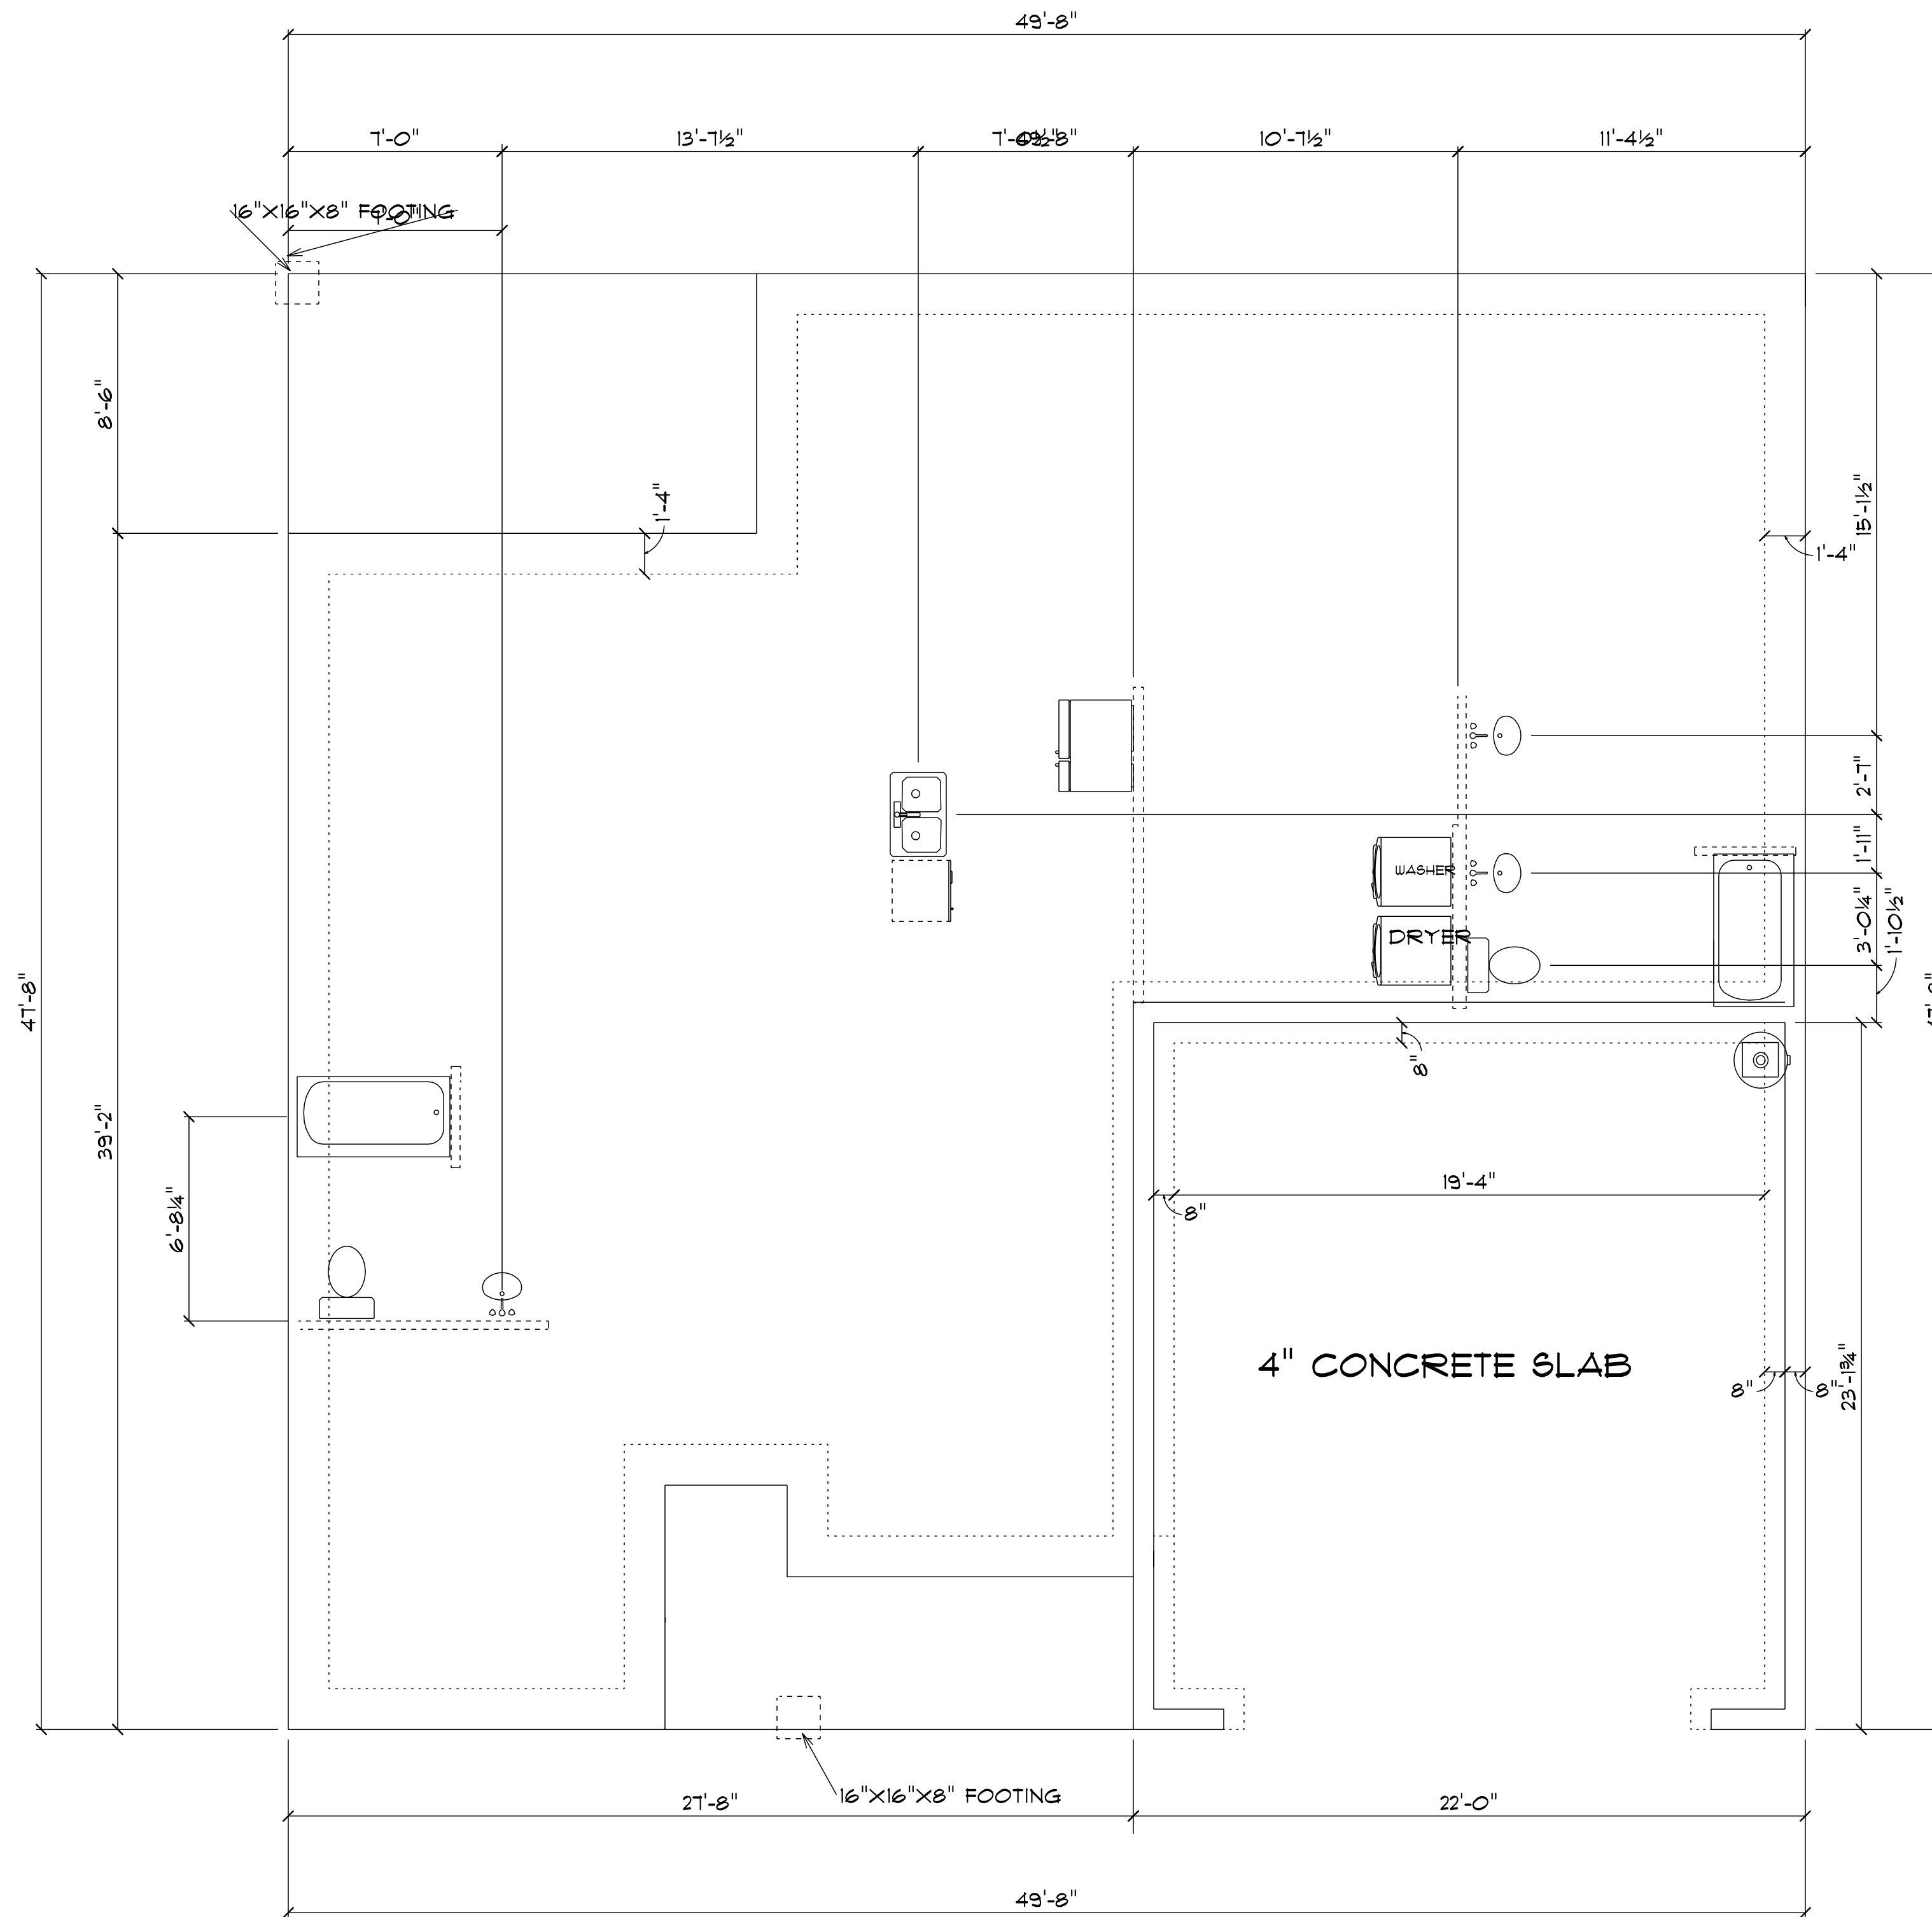

# MONOLITHIC SLAB

SLAB  
SCALE: 1/4" = 1'-0"