

* French drain right side

SOUTHEASTERN SOIL & ENVIRONMENTAL ASSOC., INC.

PROPOSED SUBSURFACE WASTE DISPOSAL SYSTEM DETAIL SHEET

SUBDIVISION: Blake Pond

LOT 109

^{GRAV}
INITIAL SYSTEM: APPROVED 25% REDUCTION

^{GRAV}
REPAIR Approved 25% Reduction

DISTRIBUTION: D-Box

DISTRIBUTION D-Box

BENCHMARK: 100.0

LOCATION ToS Fc 109/110

NO. BEDROOMS: 3

LTAR 0.3 gpd/ft²

| LINE | FLAG COLOR | ELEVATION | LENGTH |
|-------|------------|-----------|------------|
| I { 1 | W | 100.33 | 75 |
| 2 | P | 100.09 | 75 |
| 3 | W | 99.91 | 75 |
| 4 | P | 99.50 | 75 |
| | | | <u>300</u> |

| | | | |
|-------|---|-------|------------|
| R { 5 | W | 99.33 | 75 |
| 6 | P | 99.33 | 75 |
| 7 | W | 99.33 | 75 |
| 8 | P | 99.33 | 75 |
| | | | <u>300</u> |

BY B.C. Raynor

DATE 01/04/2023

TYPICAL PROFILE

THERE SHALL BE NO GRADING,

0-8 ls v fri gran

CUTTING, LOGGING OR OTHER SOIL

8-36 Clay firm SBK

DISTURBANCE IN SEPTIC AREA


CR₂ ≥ 30"

HEALTH DEPARTMENT USE ONLY.

DESIGNS DO NOT GUARANTEE FUNCTIONALITY

Southeastern Soil & Environmental Associates, Inc.

P.O. Box 9321
Fayetteville, NC 28311
Phone/Fax (910) 822-4540
Email mike@southeasternsoil.com

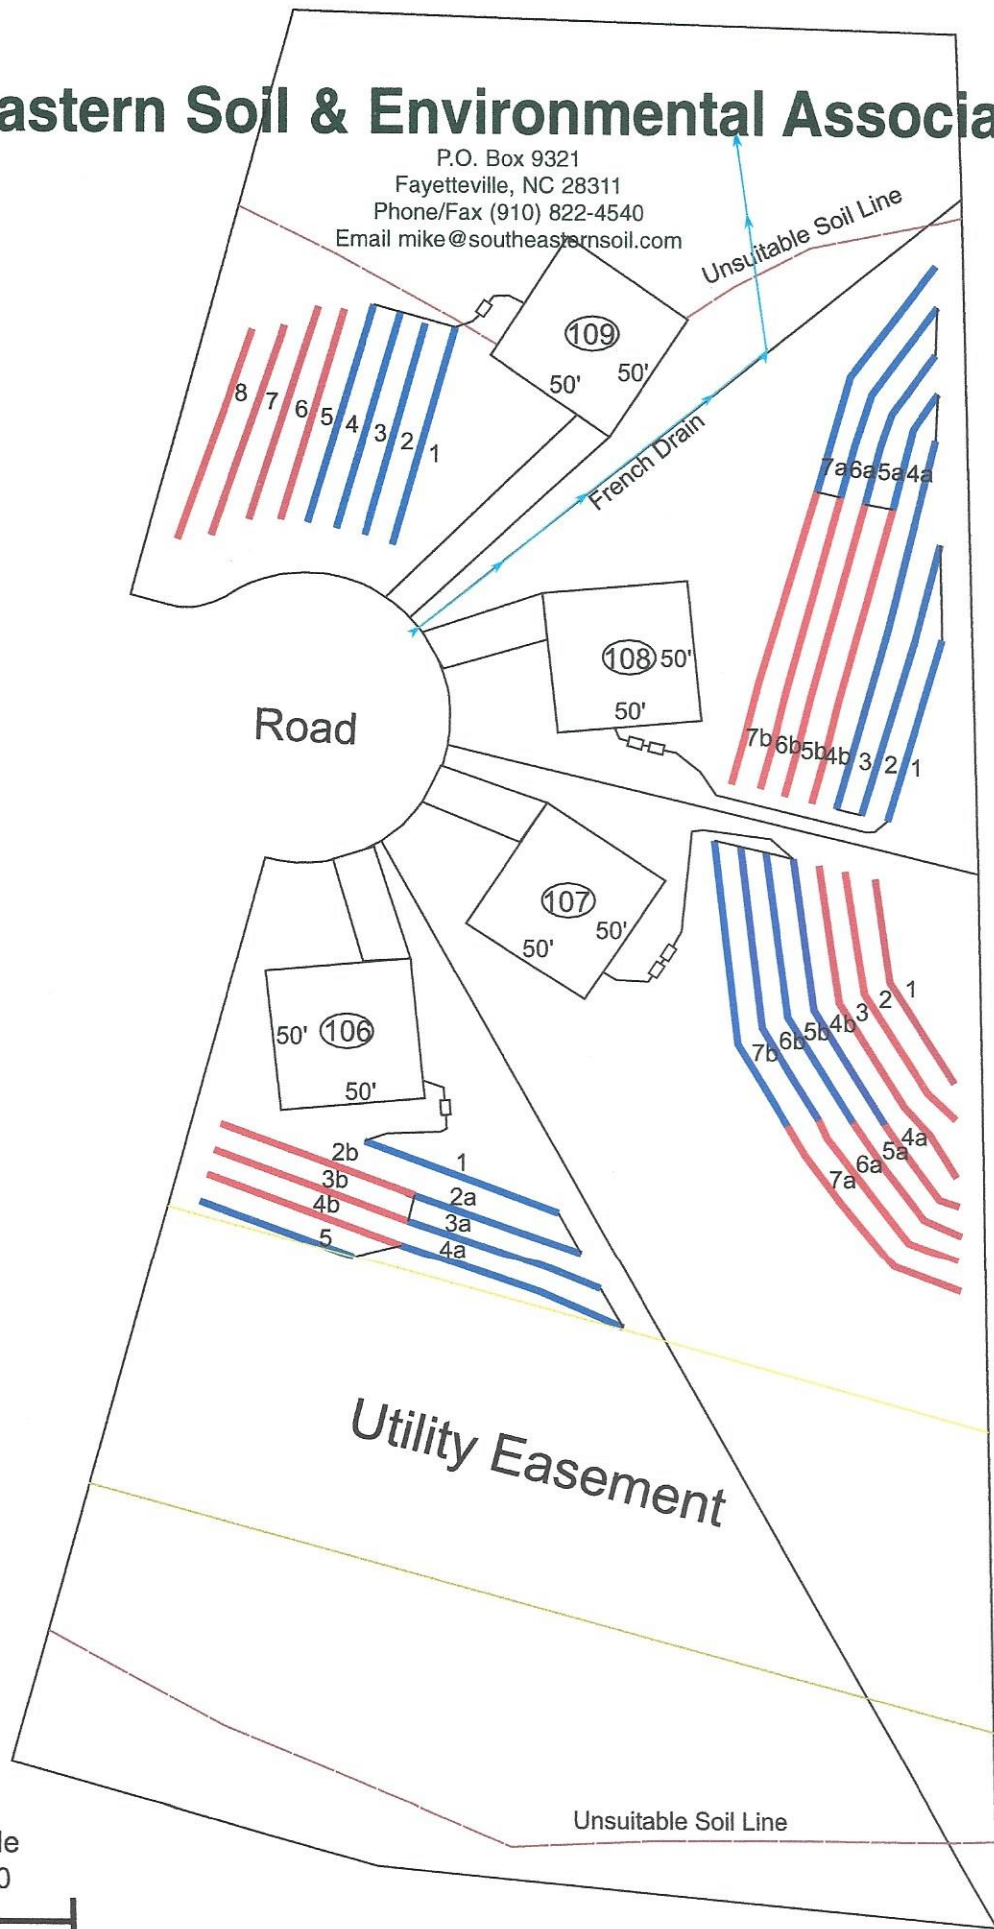

Scale
1:60

