

1ST FLOOR LEVEL CONNECTORS

Truss Connector Total List		
Manuf	Product	Qty
Simpson	LUS24	9

2ND FLOOR LEVEL CONNECTORS

Truss Connector Total List		
Manuf	Product	Qty
	HTU26	15

TRUSS TO TRUSS CONNECTIONS ARE
3-10d TOE-NAILS U.N.O

FOR CONSTRUCTION

Client: DRB GROUP-RALEIGH

Job: LOT 0.0108 BLAKE POND

Plan Information: STONEFIELD-1

NOT TO SCALE

Date: 1-11-17

Job #: 24-5444-R01


Drawn By: CGT

Sales Rep: KYLE GIBSON

Phone: 843-729-3249



1998 Cane Gully Road, Moncks Corner SC 29461
 Phone: (800) 475-3999 Fax (843) 565-3193
 Web: www.atlanticbcs.com

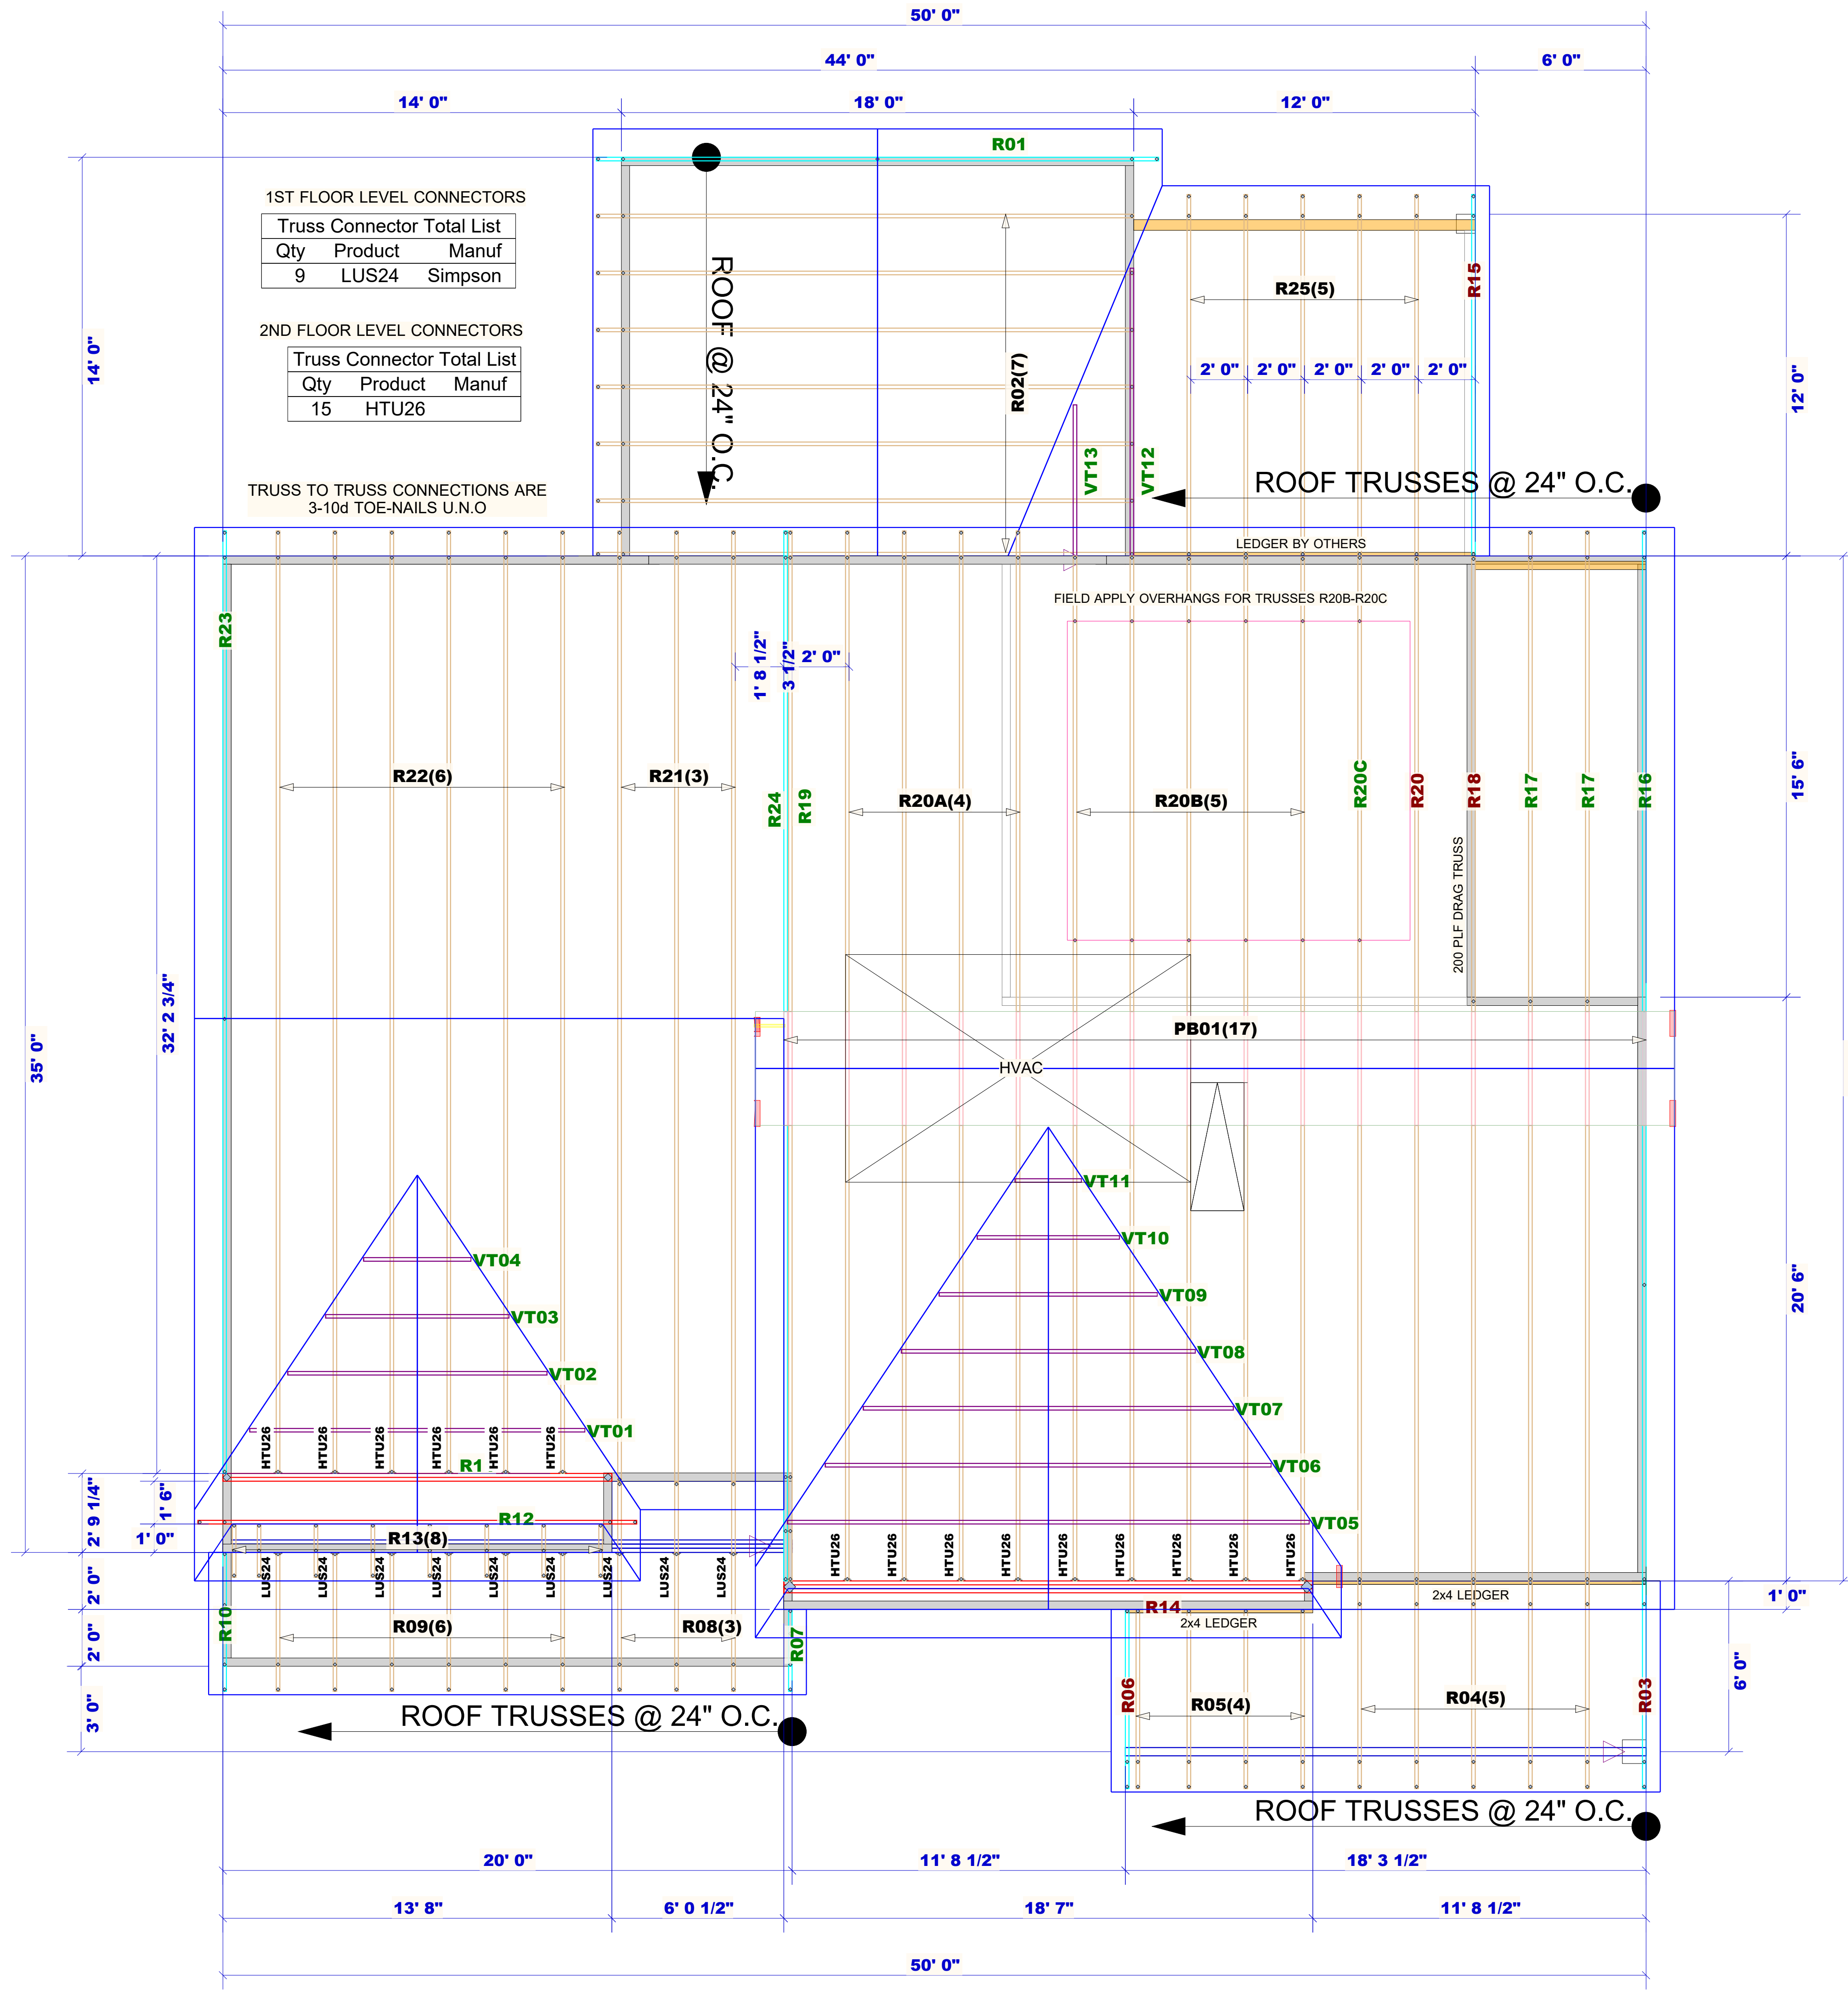

1ST FLOOR LEVEL CONNECTORS

Qty	Product	Manuf
9	LUS24	Simpson

2ND FLOOR LEVEL CONNECTORS

Qty	Product	Manuf
15	HTU26	

TRUSS TO TRUSS CONNECTIONS ARE
3-10d TOE-NAILS U.N.O

FOR CONSTRUCTION

Client: DRB GROUP-RALEIGH

Job: LOT 0.0108 BLAKE POND

Plan Information: STONEFIELD-1

NOT TO SCALE

Drawn By: CGT

Date: 1-11-17

Job #: 24-5444-R01

Sales Rep: KYLE GIBSON

Phone: 843-729-3249



1998 Cane Gully Road, Moncks Corner SC 29461
 Phone: (800) 475-3999 Fax (843) 565-3193
 Web: www.atlantibcs.com