


HARNETT COUNTY
 BUILT. SETBACKS
 FRONT - 35'
 REAR - 25'
 SIDE - 10'

S

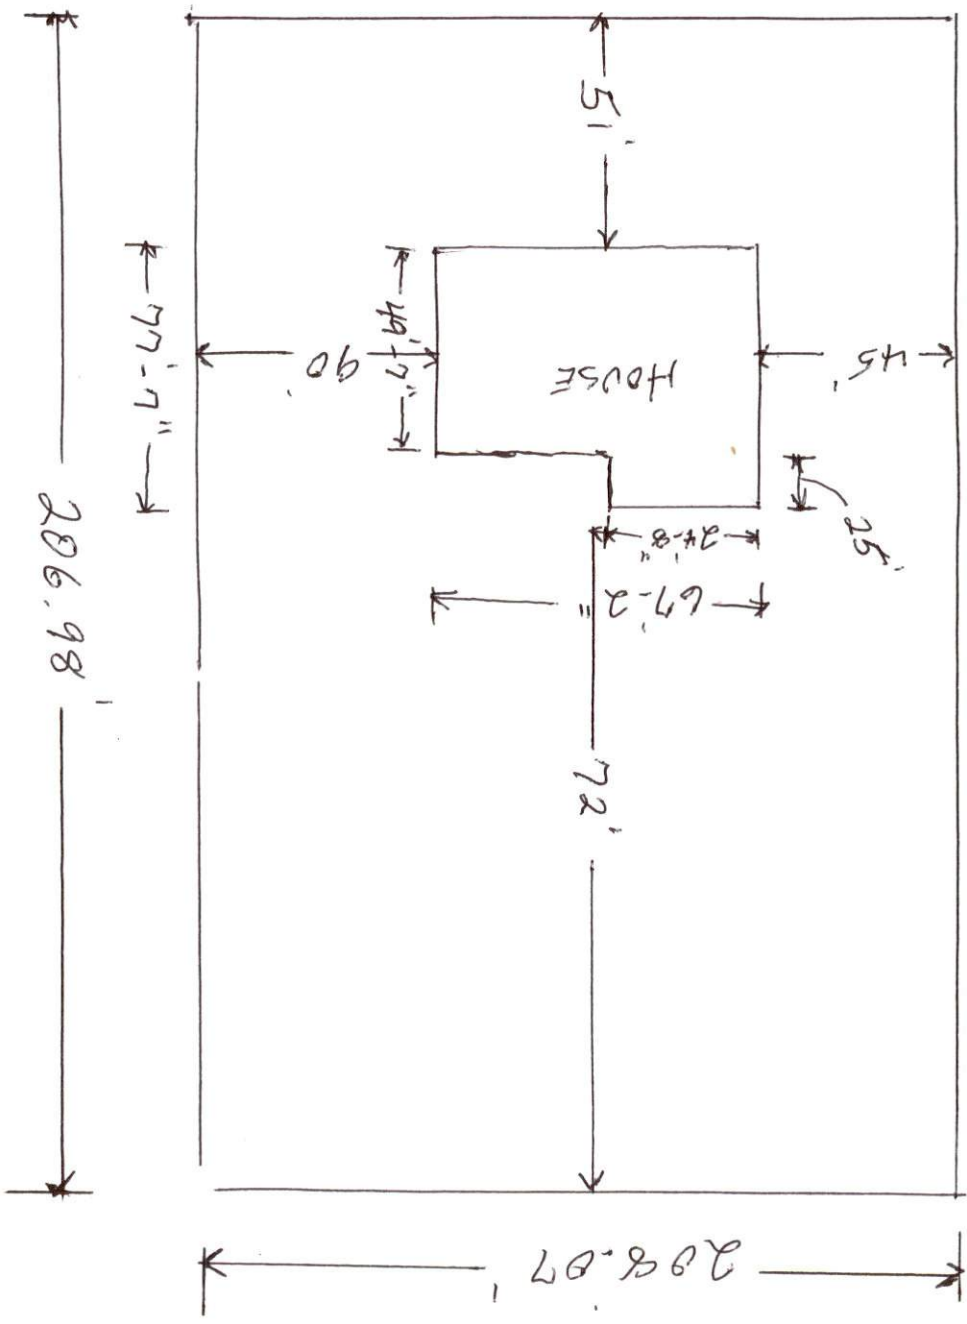

E

2,583 sq. ft. w/ BONUS ROOM
 625 sq. ft. GARAGE
 N

NOT TO SCALE

W

