


LOT INFORMATION:
 PIN: 0529-87-2158,000
 REFERENCE: DB 4245 PGS. 1604-1606
 TOTAL LOT AREA = 1.123 AC = 48,906 SF
 FOUNDATIONS = 2,701 SF
 EXISTING IMPERVIOUS = 2,701 SF
 PERCENT IMPERVIOUS = 5.52%
 MAXIMUM IMPERVIOUS = 7,000 SF

N/F
 WELLER
 DEVELOPMENTS LLC
 DB: 4090 PAGE 433



BUILDING SETBACKS
 FRONT - 35' FROM R/W
 REAR - 25'
 SIDE - 10'
 SIDE CORNER - 20'

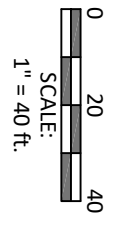


CURVE TABLE				
CURVE	RADIUS	LENGTH	CHORD DIRECTION	CHORD
C83	50.00'	71.51	N60°21'12"E	65.57
C84	25.00'	19.78	N42°03'08"E	19.27'
C85	550.00'	5.04'	N64°27'36"E	5.04'

NOTES:

1. THIS SURVEY WAS PREPARED BY BATEMAN CIVIL SURVEY CO., UNDER THE SUPERVISION OF STEVEN P. CARSON, PLS.
2. THIS PLAN HAS BEEN PREPARED FOR LAYOUT AND PERMITTING PURPOSES ONLY.
3. PROPERTY LINES SHOWN WERE TAKEN FROM EXISTING FIELD EVIDENCE, EXISTING DEEDS AND PLATS OF PUBLIC RECORD, AND INFORMATION SUPPLIED TO THE SURVEYOR BY THE CLIENT
4. ALL DISTANCES ARE HORIZONTAL GROUND DISTANCES AND ALL BEARINGS ARE NORTH CAROLINA STATE PLANE COORDINATE SYSTEM UNLESS OTHERWISE SHOWN.
5. THIS MAP IS NOT FOR RECORDATION AND SHOULD BE REVIEWED BY A LOCAL GOVERNMENT AGENCY FOR COMPLIANCE WITH ANY APPLICABLE LAND DEVELOPMENT REGULATIONS
6. THE BASIS OF NORTH AND ALL EASEMENTS, RIGHTS-OF-WAYS, BUFFERS, SETBACKS AND ADJOINERS, ETC. REFERENCED IN TITLE BLOCK
7. NO INVESTIGATION INTO THE EXISTENCE OF JURISDICTIONAL WETLANDS, FLOOD ZONES OR RIPARIAN BUFFERS PERFORMED BY THIS FIRM. ALL LINES SHOWN, IF ANY, ARE SCALED FROM THE RECORDED PLAT.
8. SURVEYOR HAS MADE NO INVESTIGATION OR INDEPENDENT SEARCH FOR EASEMENTS OF RECORD, ENCUMBRANCES, RESTRICTIVE COVENANTS, OWNERSHIP TITLE EVIDENCE OR ANY OTHER FACTS THAT AN ACCURATE AND CURRENT TITLE SEARCH MAY DISCLOSE.
9. ZONING: RA-30
10. PROPERTY DEVELOPER: DAVIDSON HOMES
1903 NORTH HARRISON AVENUE
CARY, NC 27513

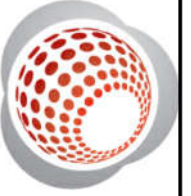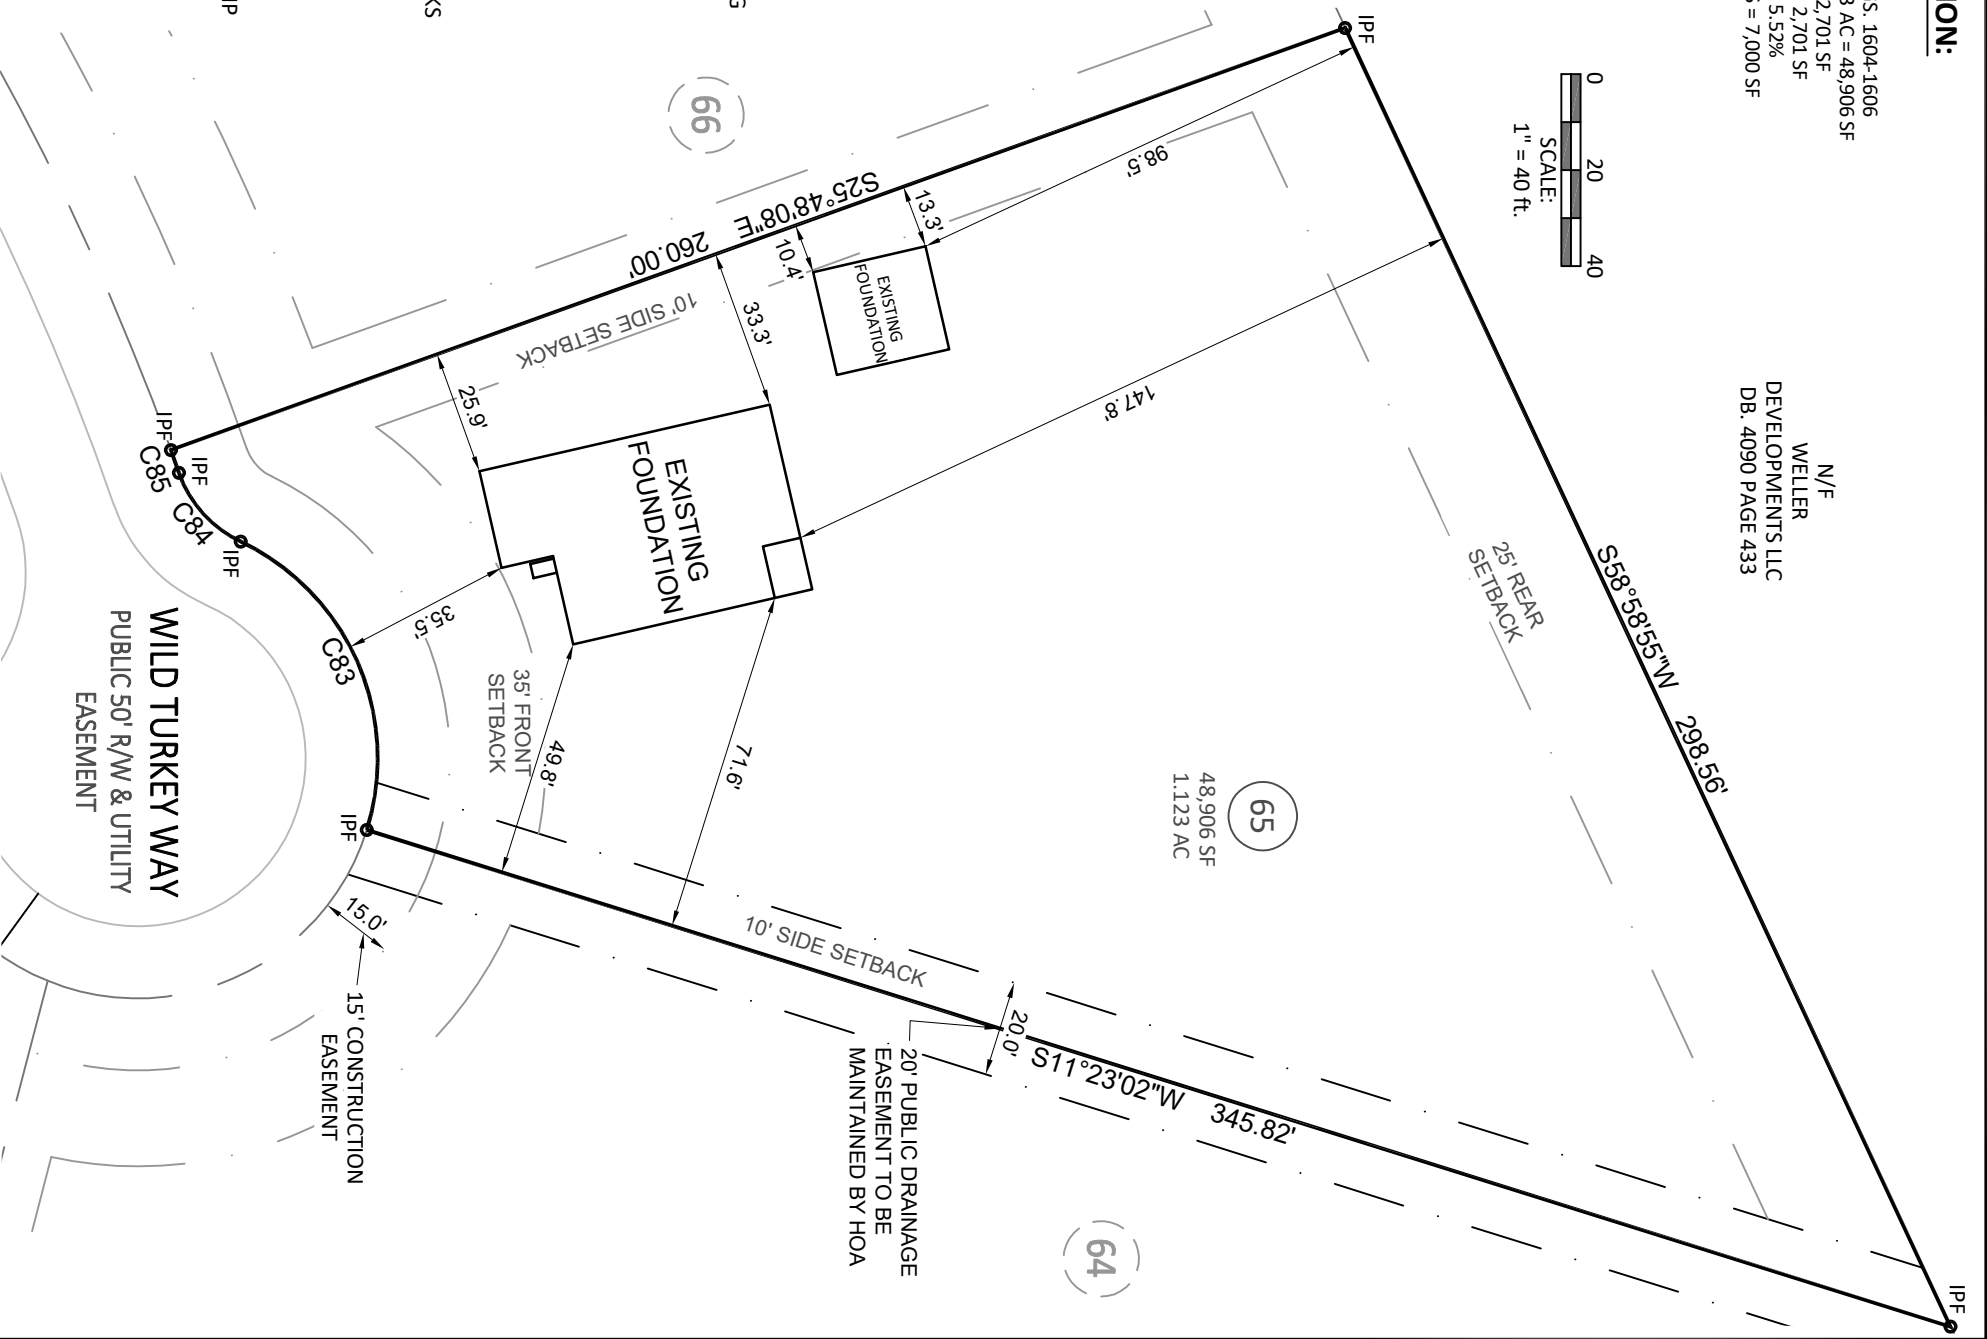


Bateman Civil Survey Company
 Engineers • Surveyors • Planners
 2524 Bellanca Avenue, Apex, NC 27539 Ph: 919.577.1080 Fax: 919.577.1081
 www.batemancivilsurvey.com info@batemancivilsurvey.com
 NOBEL'S Firm No. C-2378

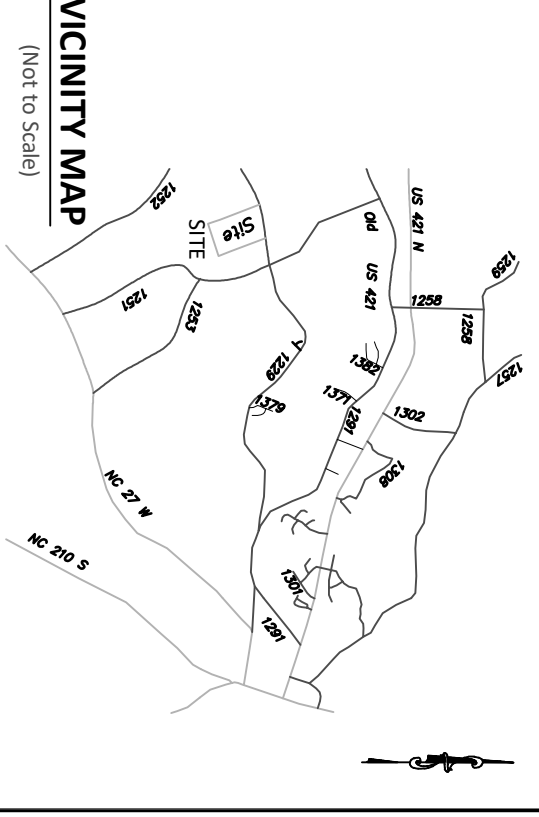

VICINITY MAP
 (Not to Scale)

LEGEND
 PO = FRONT COVERED PORCH
 SP = SCREENED PORCH/PATIO
 CP = COVERED PORCH/PATIO
 WD = WOOD DECK
 SW = SIDEWALK
 DW = CONC DRIVEWAY
 DG = DETACHED GARAGE
 X = COMPUTED POINT
 O = MAG NAIL FOUND
 X = IRON PIPE FOUND (IPF)
 O = IRON PIPE SET (IPS)
 O = DRILL HOLE FOUND
 (M) = WATER METER
 CO = CLEAN OUT
 AC = AIR CONDITIONER
 S = SEWER MANHOLE
 E = ELECTRIC BOX
 O = CABLE BOX
 T = TELEPHONE PEDESTAL
 CB = CATCH BASIN
 IC = IRRIGATION CONTROLLER
 L = LIGHT POLE
 U = UTILITY POLE
 H = FIRE HYDRANT
 DI = DRAIN INLET
 W = WATER VALVE
 S = STREET SIGN
 YI = YARD INLET
 G = GAS METER
 E = ELECTRIC METER

This map is of an existing parcel of land and is only intended for the parties and purposes shown. This map not for recordation. No title report provided.

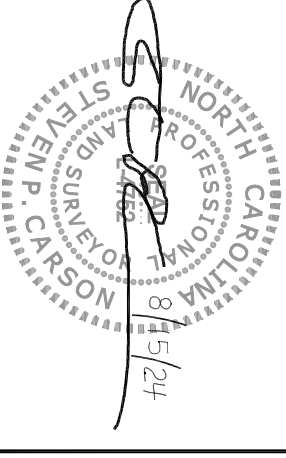

FOUNDATION SURVEY
 FOR
DAVIDSON HOMES

WELLERS KNOLL - LOT 65
 225 WILD TURKEY WAY, LILLINGTON, NC
 UPPER LITTLE RIVER TOWNSHIP, HARNETT COUNTY

DATE: 8/15/24 DRAWN BY: DOM CHECKED BY: SPC
 REFERENCE: BM 2023 PG. 59-62 BCS# 230051 SCALE: 1" = 40'