
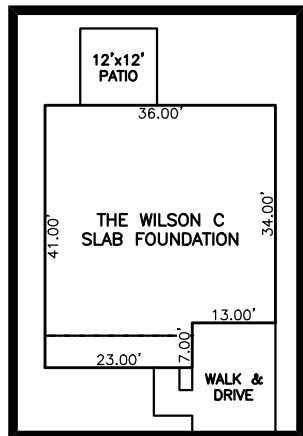


PLOT PLAN FOR
NEW HOME, INC.
 102 PLAINFIELD LANE
 LOT 137, DUNCAN'S CREEK, PHASE I
 UPPER LITTLE CREEK TOWNSHIP, HARNETT COUNTY, NORTH CAROLINA

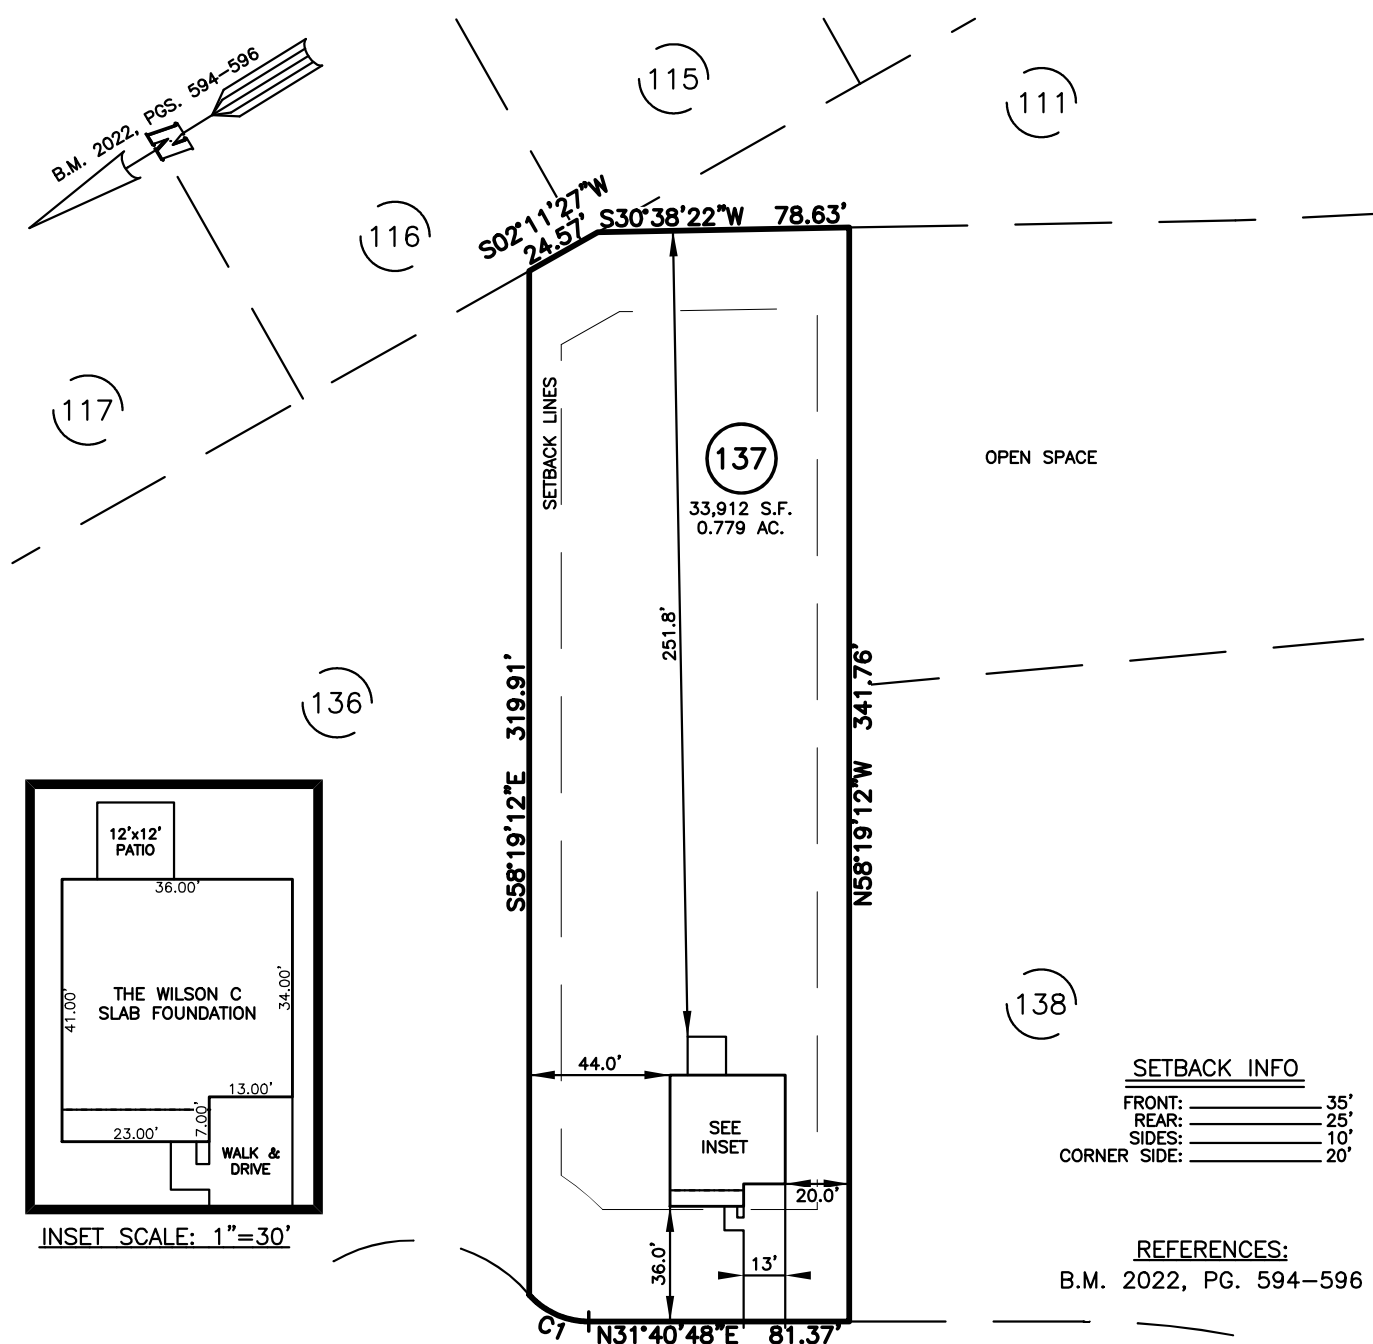


INSET SCALE: 1"=30'

SETBACK INFO

FRONT:	35'
REAR:	25'
SIDES:	10'
CORNER SIDE:	20'

REFERENCES:
 B.M. 2022, PG. 594-596

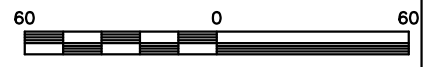

IMPERVIOUS SURFACES	S.F.
HOUSE	1,390
WALK & DRIVE	600
PATIO	150
TOTAL	2,140

NUM	RADIUS	ARC	DELTA	CHORD BRG	CHORD
C1	25.00'	21.03'	48°11'23"	N55°46'30"E	20.41'

LEGEND

△	AIR CONDITIONER	INV.	INVERT
BC	BACK OF CURB	IPS	IRON PIPE SET
BFP	BACK FLOW PREVENTER	IRS	IRON ROD SET
○	CLEANOUT	○	LIGHT POLE
■	CURB INLET	MNS	MAGNETIC NAIL SET
DHS	DRILL HOLE SET	⊗	MANHOLE SANITARY SEWER
ECM	EXISTING CONCRETE MONUMENT	⊗	MANHOLE STORM SEWER
EDH	EXISTING DRILL HOLE	OHW	OVERHEAD WIRES
EIS	EXISTING IRON STAKE	PKS	PK NAIL SET
EIP	EXISTING IRON PIPE	PNS	POINT NOT SET
EM	ELECTRIC METER	RRS	RAIL ROAD SPIKE
EPK	EXISTING PK NAIL	⊠	TELEPHONE PEDESTAL
ES	ELECTRIC STUB	⊠	TRANSFORMER
↘	FLARED END SECTION	⊠	CABLE TV PEDESTAL
⊠	FIRE HYDRANT	⊠	UTILITY POLE
⊠	FIBER OPTIC PEDESTAL	⊠	WATER METER
GM	GAS METER	⊠	WATER VALVE
→	GUY	⊠	YARD INLET
		()	FIELD MEASUREMENT

NOTES

- THIS SURVEY SUBJECT TO ANY FACTS THAT MAY BE DISCLOSED BY A FULL AND ACCURATE TITLE SEARCH.
- THIS MAP MAY NOT BE A CERTIFIED SURVEY AND HAS NOT BEEN REVIEWED BY A LOCAL GOVERNMENT AGENCY FOR COMPLIANCE WITH ANY APPLICABLE LAND DEVELOPMENT REGULATIONS AND HAS NOT BEEN REVIEWED FOR COMPLIANCE WITH RECORDING REQUIREMENTS FOR PLATS.

PLOT PLAN
 PRELIMINARY PLAT- NOT FOR RECORDATION,
 CONVEYANCE OR SALES

REV CODE: 1.FLIP, 2.PLAN, 3.ROTATE, 4.MOVE, 5.SS
 6.SEVERAL OF ABOVE, 7.LAND FEATURE, 8. OTHER

REV1: JULY 02, 2024(2)
 DATE: JUNE 03, 2024

F.B. _____

RWK, PA
ENGINEERING ~ SURVEYING
 CORPORATE LICENSE: C-1771
 101 W. MAIN ST., SUITE 202
 GARNER, NC 27529
 PHONE (919) 779-4854
 FAX (919) 779-4056