


| | | | | | |
|-----------------|---------------|---------------------|----------|----------|--------------------------------------------------------------------|
| Job 72411760 | Truss F200 | Truss Type Truss | Qty 2 | Ply 1 | Professional Bldrs/Brunswick Cntry -F2 Job Reference (optional) |
|-----------------|---------------|---------------------|----------|----------|--------------------------------------------------------------------|

UFP Mid Atlantic LLC, 5631 S. NC 62, Burlington, NC, r thomas

Run: 8.73 S Jan 4 2024 Print: 8.730 S Jan 4 2024 MiTek Industries, Inc. Thu Apr 18 16:21:26

Page: 1

ID:?5XDZp3lhWz6Wqsx6vNDLSzRiy-WDDIXxF9H5cOB69yGUoV16WCHtY6bvJEnlaVQzPRmt

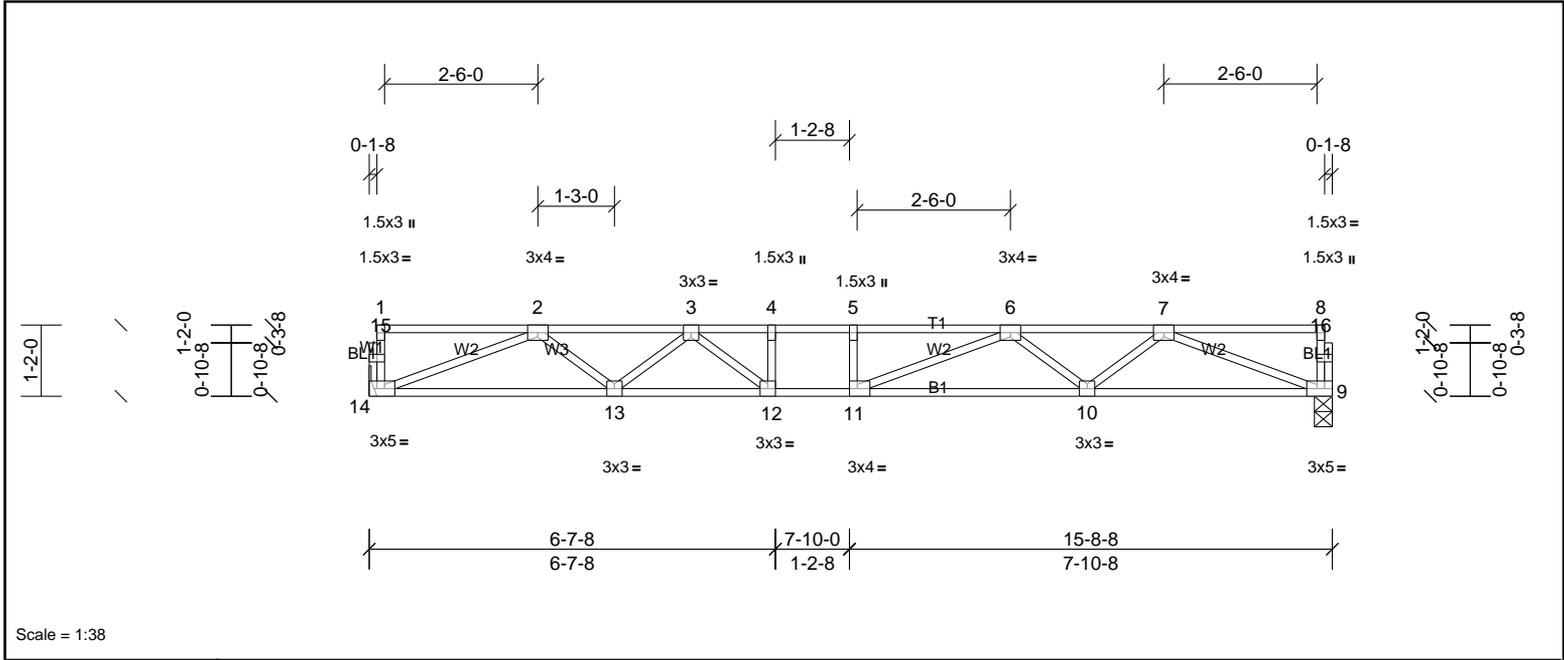

Scale = 1:38

Plate Offsets (X, Y): [9:0-2-0,Edge], [11:0-1-8,Edge], [14:0-2-0,Edge]

| Loading | (psf) | Spacing | 1-7-3 | CSI | DEFLL | in | (loc) | l/defl | L/d | PLATES | GRIP | |
|---------|-------|-----------------|-----------------|-----------|-------|----------|-------|--------|------|--------|---------------|-----------------|
| TCLL | 40.0 | Plate Grip DOL | 1.00 | TC | 0.51 | Vert(LL) | -0.19 | 10-11 | >978 | 480 | MT20 | 244/190 |
| TCDL | 10.0 | Lumber DOL | 1.00 | BC | 0.77 | Vert(CT) | -0.27 | 10-11 | >699 | 360 | | |
| BCLL | 0.0 | Rep Stress Incr | YES | WB | 0.43 | Horz(CT) | 0.05 | 9 | n/a | n/a | | |
| BCDL | 5.0 | Code | IRC2015/TPI2014 | Matrix-SH | | | | | | | Weight: 77 lb | FT = 20%F, 11%E |

| LUMBER | BRACING |
|-----------------------------|-------------------------------------------------------------------------------------------------|
| TOP CHORD 2x4 SP No.2(flat) | TOP CHORD Structural wood sheathing directly applied or 6-0-0 oc purlins, except end verticals. |
| BOT CHORD 2x4 SP No.2(flat) | BOT CHORD Rigid ceiling directly applied or 10-0-0 oc bracing. |
| WEBS 2x4 SP No.3(flat) | |
| OTHERS 2x4 SP No.3(flat) | |

REACTIONS (lb/size) 9=675/0-3-8, (min. 0-1-8), 14=675/ Mechanical, (min. 0-1-8)


FORCES (lb) - Max. Comp./Max. Ten. - All forces 250 (lb) or less except when shown.

TOP CHORD 2-3=-1867/0, 3-4=-2501/0, 4-5=-2501/0, 5-6=-2501/0, 6-7=-1888/0

BOT CHORD 13-14=0/1458, 12-13=0/2253, 11-12=0/2501, 10-11=0/2267, 9-10=0/1459

WEBS 7-9=-1564/0, 2-14=-1563/0, 7-10=0/559, 2-13=0/532, 6-10=-493/0, 3-13=-503/0, 6-11=-30/463, 3-12=0/488

- NOTES**
- 1) Unbalanced floor live loads have been considered for this design.
 - 2) This truss is designed in accordance with the 2015 International Residential Code sections R502.11.1 and R802.10.2 and referenced standard ANSI/TPI 1.
 - 3) Recommend 2x6 strongbacks, on edge, spaced at 10-00-00 oc and fastened to each truss with 3-10d (0.131" X 3") nails. Strongbacks to be attached to walls at their outer ends or restrained by other means.

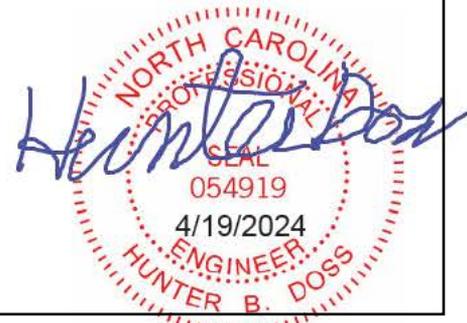

This design is based upon parameters shown, and is for an individual building component to be installed and loaded vertically. Applicability of design parameters and proper incorporation of component is responsibility of the Building Designer. Building Designer shall verify all design information on this sheet for conformance with conditions and requirements of the specific building and governing codes and ordinances. Building Designer accepts responsibility for the correctness or accuracy of the design information as it may relate to a specific building. Certification is valid only when truss is fabricated by a UFPI plant. Bracing shown is for lateral support of truss members only and does not replace erection and permanent bracing. Refer to Building Component Safety Information (BCSI) for general guidance regarding storage, erection and bracing available from SBCA and Truss Plate Institute.




| | | | | | |
|-----------------|---------------|---------------------|----------|----------|--------------------------------------------------------------------|
| Job 72411760 | Truss F201 | Truss Type Truss | Qty 4 | Ply 1 | Professional Bldrs/Brunswick Cntry -F2 Job Reference (optional) |
|-----------------|---------------|---------------------|----------|----------|--------------------------------------------------------------------|

UFP Mid Atlantic LLC, 5631 S. NC 62, Burlington, NC, r thomas

Run: 8.73 S Jan 4 2024 Print: 8.730 S Jan 4 2024 MiTek Industries, Inc. Thu Apr 18 16:21:27

Page: 1

ID:?5XDZp3lhWz6Wqsx6vNDLSzRrijy-WDDIXxF9H5cOB69yGUoV16WBHTWN6bJEnlaVQzPRmt

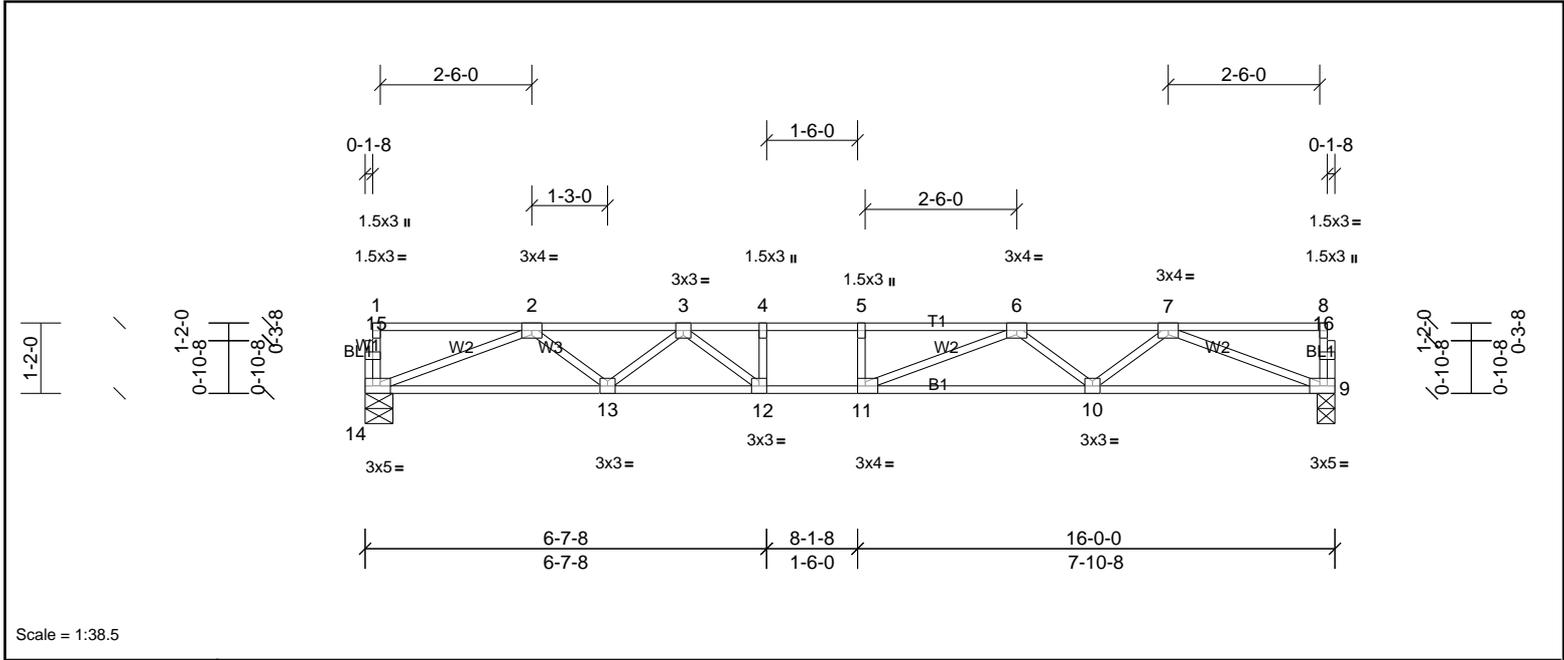

Scale = 1:38.5

Plate Offsets (X, Y): [9:0-2-0,Edge], [11:0-1-8,Edge], [14:0-2-0,Edge]


| Loading | (psf) | Spacing | 1-7-3 | CSI | DEFL | in | (loc) | l/defl | L/d | PLATES | GRIP |
|---------|-------|-----------------|-----------------|-----------|----------|-------|-------|--------|-----|---------------|-----------------|
| TCLL | 40.0 | Plate Grip DOL | 1.00 | TC | Vert(LL) | -0.21 | 10-11 | >910 | 480 | MT20 | 244/190 |
| TCDL | 10.0 | Lumber DOL | 1.00 | BC | Vert(CT) | -0.29 | 10-11 | >651 | 360 | | |
| BCLL | 0.0 | Rep Stress Incr | YES | WB | Horz(CT) | 0.05 | 9 | n/a | n/a | | |
| BCDL | 5.0 | Code | IRC2015/TPI2014 | Matrix-SH | | | | | | Weight: 78 lb | FT = 20%F, 11%E |

| LUMBER | | BRACING | |
|-----------|-------------------|-----------|---------------------------------------------------------------------------------------|
| TOP CHORD | 2x4 SP No.2(flat) | TOP CHORD | Structural wood sheathing directly applied or 6-0-0 oc purlins, except end verticals. |
| BOT CHORD | 2x4 SP No.2(flat) | BOT CHORD | Rigid ceiling directly applied or 10-0-0 oc bracing. |
| WEBS | 2x4 SP No.3(flat) | | |
| OTHERS | 2x4 SP No.3(flat) | | |

REACTIONS (lb/size) 9=688/0-3-8, (min. 0-1-8), 14=688/0-5-8, (min. 0-1-8)

FORCES (lb) - Max. Comp./Max. Ten. - All forces 250 (lb) or less except when shown.
 TOP CHORD 2-3=-1913/0, 3-4=-2590/0, 4-5=-2590/0, 5-6=-2590/0, 6-7=-1937/0
 BOT CHORD 13-14=0/1490, 12-13=0/2316, 11-12=0/2590, 10-11=0/2330, 9-10=0/1491
 WEBS 7-9=-1599/0, 2-14=-1598/0, 7-10=0/580, 2-13=0/550, 6-10=-512/0, 3-13=-524/0, 6-11=-9/504, 3-12=0/533

- NOTES**
- 1) Unbalanced floor live loads have been considered for this design.
 - 2) This truss is designed in accordance with the 2015 International Residential Code sections R502.11.1 and R802.10.2 and referenced standard ANSI/TPI 1.
 - 3) Recommend 2x6 strongbacks, on edge, spaced at 10-00-00 oc and fastened to each truss with 3-10d (0.131" X 3") nails. Strongbacks to be attached to walls at their outer ends or restrained by other means.

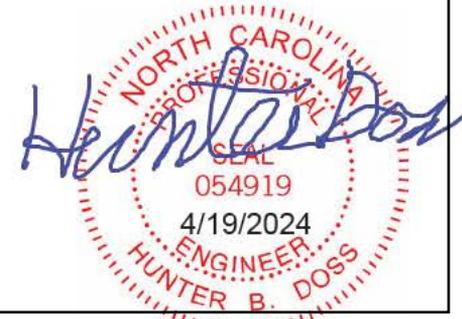

This design is based upon parameters shown, and is for an individual building component to be installed and loaded vertically. Applicability of design parameters and proper incorporation of component is responsibility of the Building Designer. Building Designer shall verify all design information on this sheet for conformance with conditions and requirements of the specific building and governing codes and ordinances. Building Designer accepts responsibility for the correctness or accuracy of the design information as it may relate to a specific building. Certification is valid only when truss is fabricated by a UFPI plant. Bracing shown is for lateral support of truss members only and does not replace erection and permanent bracing. Refer to Building Component Safety Information (BCSI) for general guidance regarding storage, erection and bracing available from SBCA and Truss Plate Institute.




| | | | | | |
|-----------------|---------------|---------------------|-----------|----------|--------------------------------------------------------------------|
| Job 72411760 | Truss F204 | Truss Type Truss | Qty 11 | Ply 1 | Professional Bldrs/Brunswick Cntry -F2 Job Reference (optional) |
|-----------------|---------------|---------------------|-----------|----------|--------------------------------------------------------------------|

UFP Mid Atlantic LLC, 5631 S. NC 62, Burlington, NC, r thomas

Run: 8.73 S Jan 4 2024 Print: 8.730 S Jan 4 2024 MiTek Industries, Inc. Thu Apr 18 16:21:28

Page: 1

ID:TH5bm93NSq5z7_R7gcuStfzRrix-ScKWydHPpjs6QQILNurz7XbZBgEJaVUch5nhalzPRmr

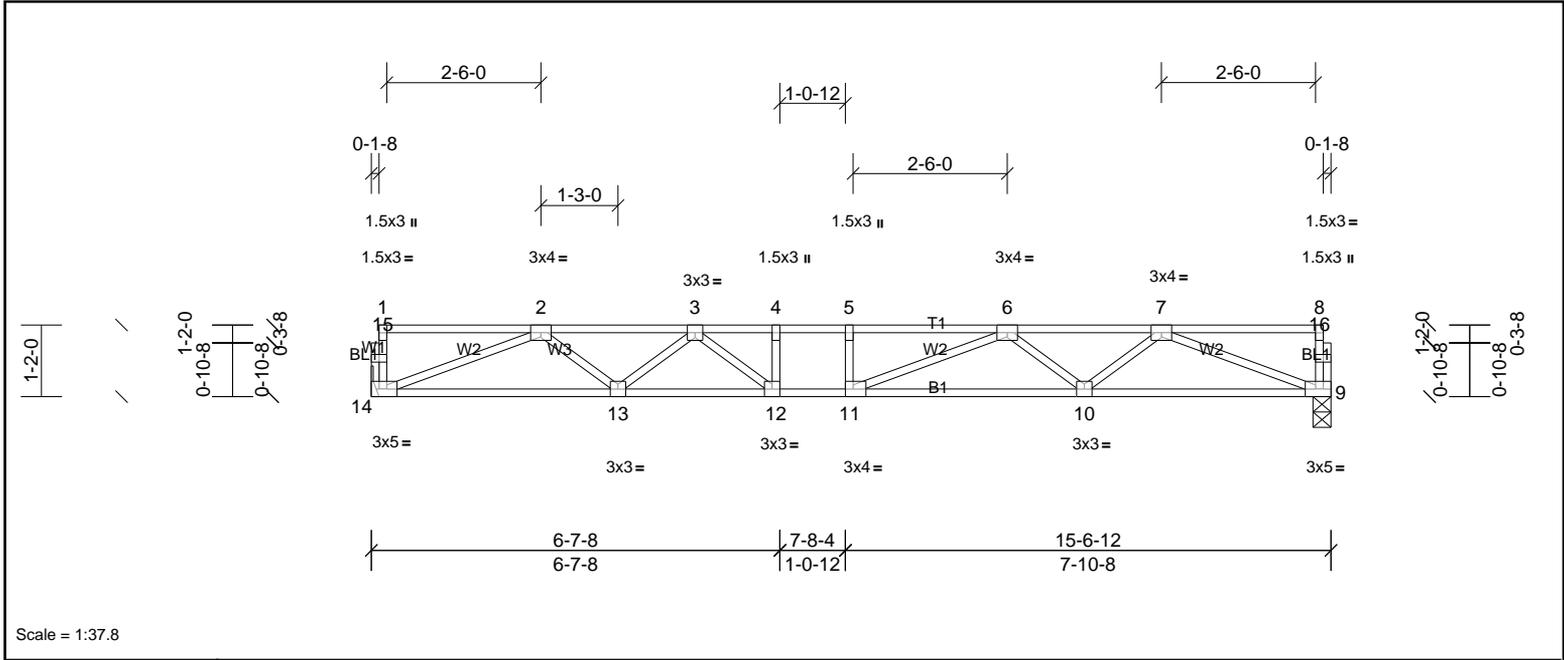

Scale = 1:37.8


Plate Offsets (X, Y): [9:0-2-0,Edge], [11:0-1-8,Edge], [14:0-2-0,Edge]

| Loading | (psf) | Spacing | 1-7-3 | CSI | DEFLL | in | (loc) | l/defl | L/d | PLATES | GRIP | |
|---------|-------|-----------------|-----------------|-----------|-------|----------|-------|--------|------|--------|---------------|-----------------|
| TCLL | 40.0 | Plate Grip DOL | 1.00 | TC | 0.49 | Vert(LL) | -0.18 | 10-11 | >999 | 480 | MT20 | 244/190 |
| TCDL | 10.0 | Lumber DOL | 1.00 | BC | 0.74 | Vert(CT) | -0.25 | 10-11 | >724 | 360 | | |
| BCLL | 0.0 | Rep Stress Incr | YES | WB | 0.42 | Horz(CT) | 0.05 | 9 | n/a | n/a | | |
| BCDL | 5.0 | Code | IRC2015/TPI2014 | Matrix-SH | | | | | | | Weight: 77 lb | FT = 20%F, 11%E |

| LUMBER | | BRACING | |
|-----------|-------------------|-----------|----------------------------------------------------------------------------------------|
| TOP CHORD | 2x4 SP No.2(flat) | TOP CHORD | Structural wood sheathing directly applied or 6'-0-0 oc purlins, except end verticals. |
| BOT CHORD | 2x4 SP No.2(flat) | BOT CHORD | Rigid ceiling directly applied or 10'-0-0 oc bracing. |
| WEBS | 2x4 SP No.3(flat) | | |
| OTHERS | 2x4 SP No.3(flat) | | |

| REACTIONS | (lb/size) | 9=668/0-3-8, (min. 0-1-8), 14=668/ Mechanical, (min. 0-1-8) |
|---------------|---|-------------------------------------------------------------|
| FORCES | (lb) - Max. Comp./Max. Ten. - All forces 250 (lb) or less except when shown. | |
| TOP CHORD | 2-3=-1843/0, 3-4=-2456/0, 4-5=-2456/0, 5-6=-2456/0, 6-7=-1864/0 | |
| BOT CHORD | 13-14=0/1442, 12-13=0/2222, 11-12=0/2456, 10-11=0/2236, 9-10=0/1443 | |
| WEBS | 7-9=-1547/0, 2-14=-1546/0, 7-10=0/548, 2-13=0/522, 6-10=-484/0, 3-13=-493/0, 6-11=-40/443, 3-12=-7/466 | |

- NOTES**
- Unbalanced floor live loads have been considered for this design.
 - This truss is designed in accordance with the 2015 International Residential Code sections R502.11.1 and R802.10.2 and referenced standard ANSI/TPI 1.
 - Recommend 2x6 strongbacks, on edge, spaced at 10'-00-00 oc and fastened to each truss with 3-10d (0.131" X 3") nails. Strongbacks to be attached to walls at their outer ends or restrained by other means.

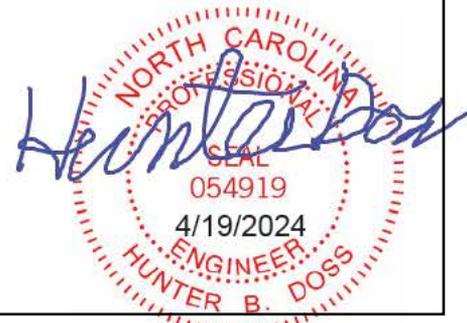

This design is based upon parameters shown, and is for an individual building component to be installed and loaded vertically. Applicability of design parameters and proper incorporation of component is responsibility of the Building Designer. Building Designer shall verify all design information on this sheet for conformance with conditions and requirements of the specific building and governing codes and ordinances. Building Designer accepts responsibility for the correctness or accuracy of the design information as it may relate to a specific building. Certification is valid only when truss is fabricated by a UFPI plant. Bracing shown is for lateral support of truss members only and does not replace erection and permanent bracing. Refer to Building Component Safety Information (BCSI) for general guidance regarding storage, erection and bracing available from SBCA and Truss Plate Institute.




| | | | | | |
|-----------------|---------------|---------------------|----------|----------|--------------------------------------------------------------------|
| Job 72411760 | Truss F205 | Truss Type Truss | Qty 7 | Ply 1 | Professional Bldrs/Brunswick Cntry -F2 Job Reference (optional) |
|-----------------|---------------|---------------------|----------|----------|--------------------------------------------------------------------|

UFPI Mid Atlantic LLC, 5631 S. NC 62, Burlington, NC, r thomas

Run: 8.73 S Jan 4 2024 Print: 8.730 S Jan 4 2024 MiTek Industries, Inc. Thu Apr 18 16:21:28

Page: 1

ID:TH5bm93NSq5z7_R7gcuStfzRrix-ScKWydHPjs6QQILNurz7Xbc5gKlaYLch5nhalzPRmr

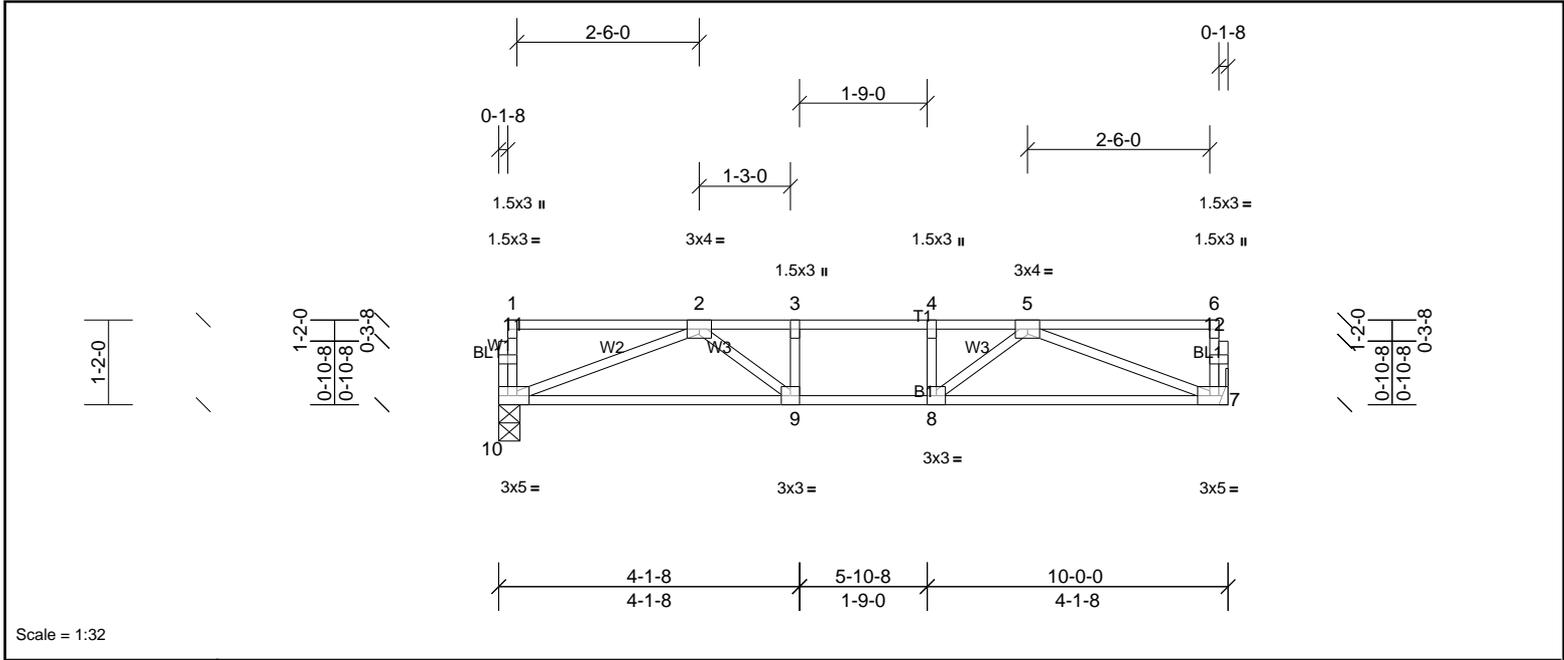


Scale = 1:32

| | | | | | | | | | | | | |
|-----------------------|-------|---------------------------------|-----------------|------------|------|-------------|-------|-------|--------|-----|---------------|-----------------|
| Plate Offsets (X, Y): | | [7:0-2-0,Edge], [10:0-2-0,Edge] | | | | | | | | | | |
| Loading | (psf) | Spacing | 1-7-3 | CSI | | DEFL | in | (loc) | l/defl | L/d | PLATES | GRIP |
| TCLL | 40.0 | Plate Grip DOL | 1.00 | TC | 0.30 | Vert(LL) | -0.05 | 7-8 | >999 | 480 | MT20 | 244/190 |
| TCDL | 10.0 | Lumber DOL | 1.00 | BC | 0.33 | Vert(CT) | -0.07 | 9-10 | >999 | 360 | | |
| BCLL | 0.0 | Rep Stress Incr | YES | WB | 0.24 | Horz(CT) | 0.01 | 7 | n/a | n/a | | |
| BCDL | 5.0 | Code | IRC2015/TPI2014 | Matrix-SH | | | | | | | Weight: 50 lb | FT = 20%F, 11%E |

| | | | |
|---------------|-------------------|----------------|---------------------------------------------------------------------------------------|
| LUMBER | | BRACING | |
| TOP CHORD | 2x4 SP No.2(flat) | TOP CHORD | Structural wood sheathing directly applied or 6-0-0 oc purlins, except end verticals. |
| BOT CHORD | 2x4 SP No.2(flat) | BOT CHORD | Rigid ceiling directly applied or 10-0-0 oc bracing. |
| WEBS | 2x4 SP No.3(flat) | | |
| OTHERS | 2x4 SP No.3(flat) | | |

| | | |
|------------------|------------------------------------------------------------------------------|-------------------------------------------------------------|
| REACTIONS | (lb/size) | 7=424/ Mechanical, (min. 0-1-8), 10=424/0-3-8, (min. 0-1-8) |
| FORCES | (lb) - Max. Comp./Max. Ten. - All forces 250 (lb) or less except when shown. | |
| TOP CHORD | | 2-3=-983/0, 3-4=-983/0, 4-5=-983/0 |
| BOT CHORD | | 9-10=0/820, 8-9=0/983, 7-8=0/820 |
| WEBS | | 5-7=-877/0, 2-10=-877/0, 5-8=0/323, 2-9=0/323 |

- NOTES**
- 1) Unbalanced floor live loads have been considered for this design.
 - 2) This truss is designed in accordance with the 2015 International Residential Code sections R502.11.1 and R802.10.2 and referenced standard ANSI/TPI 1.
 - 3) Recommend 2x6 strongbacks, on edge, spaced at 10-00-00 oc and fastened to each truss with 3-10d (0.131" X 3") nails. Strongbacks to be attached to walls at their outer ends or restrained by other means.

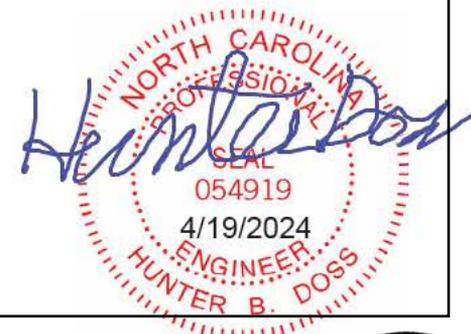

This design is based upon parameters shown, and is for an individual building component to be installed and loaded vertically. Applicability of design parameters and proper incorporation of component is responsibility of the Building Designer. Building Designer shall verify all design information on this sheet for conformance with conditions and requirements of the specific building and governing codes and ordinances. Building Designer accepts responsibility for the correctness or accuracy of the design information as it may relate to a specific building. Certification is valid only when truss is fabricated by a UFPI plant. Bracing shown is for lateral support of truss members only and does not replace erection and permanent bracing. Refer to Building Component Safety Information (BCSI) for general guidance regarding storage, erection and bracing available from SBCA and Truss Plate Institute.




| | | | | | |
|-----------------|---------------|---------------------|----------|----------|--------------------------------------------------------------------|
| Job 72411760 | Truss F206 | Truss Type Truss | Qty 1 | Ply 1 | Professional Bldrs/Brunswick Cntry -F2 Job Reference (optional) |
|-----------------|---------------|---------------------|----------|----------|--------------------------------------------------------------------|

UFP Mid Atlantic LLC, 5631 S. NC 62, Burlington, NC, r thomas

Run: 8.73 S Jan 4 2024 Print: 8.730 S Jan 4 2024 MiTek Industries, Inc. Thu Apr 18 16:21:28

Page: 1

ID:TH5bm93NSq5z7_R7gcuStfzRrix-ScKWydHPjs6QQILNurz7XbbGgMUaZzch5nhalzPRmr

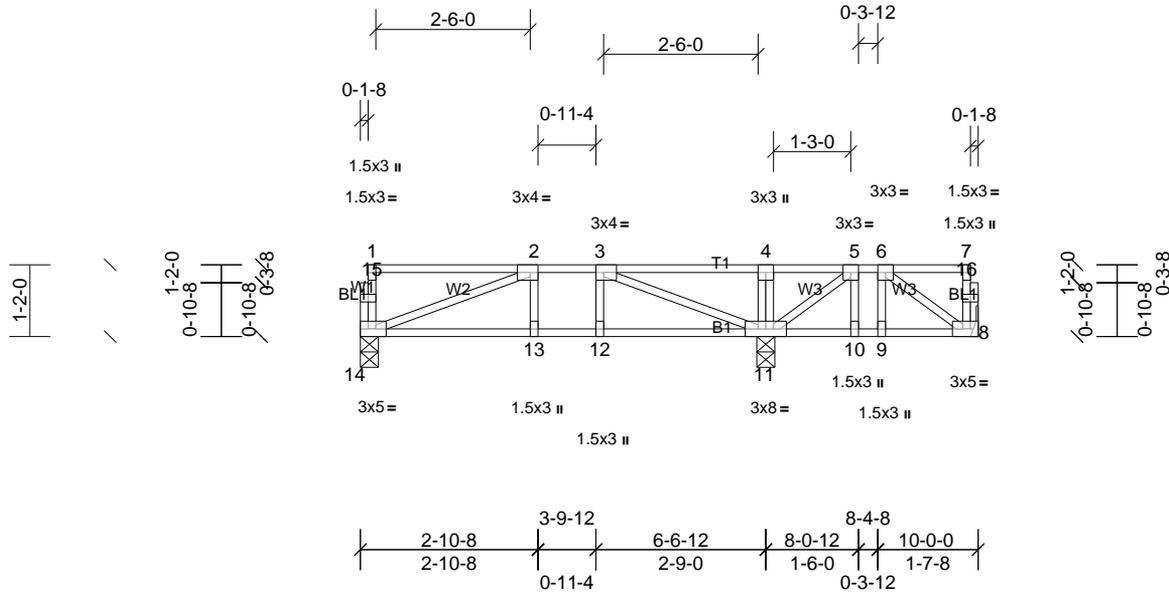

Scale = 1:37.8

Plate Offsets (X, Y): [2:0-1-8,Edge], [3:0-1-8,Edge], [8:0-2-0,Edge], [14:0-2-0,Edge]


| Loading | (psf) | Spacing | 1-7-3 | CSI | DEFL | in | (loc) | l/defl | L/d | PLATES | GRIP | |
|---------|-------|-----------------|-----------------|-----------|------|----------|-------|--------|------|--------|---------------|-----------------|
| TCLL | 40.0 | Plate Grip DOL | 1.00 | TC | 0.35 | Vert(LL) | -0.02 | 13-14 | >999 | 480 | MT20 | 244/190 |
| TCDL | 10.0 | Lumber DOL | 1.00 | BC | 0.22 | Vert(CT) | -0.03 | 13-14 | >999 | 360 | | |
| BCLL | 0.0 | Rep Stress Incr | YES | WB | 0.14 | Horz(CT) | 0.00 | 8 | n/a | n/a | | |
| BCDL | 5.0 | Code | IRC2015/TPI2014 | Matrix-SH | | | | | | | Weight: 55 lb | FT = 20%F, 11%E |

| LUMBER | | BRACING | |
|-----------|-------------------|-----------|---------------------------------------------------------------------------------------|
| TOP CHORD | 2x4 SP No.2(flat) | TOP CHORD | Structural wood sheathing directly applied or 6-0-0 oc purlins, except end verticals. |
| BOT CHORD | 2x4 SP No.2(flat) | BOT CHORD | Rigid ceiling directly applied or 6-0-0 oc bracing. |
| WEBS | 2x4 SP No.3(flat) | | |
| OTHERS | 2x4 SP No.3(flat) | | |

REACTIONS (lb/size) 8=119/ Mechanical, (min. 0-1-8), 11=464/0-3-8, (min. 0-1-8), 14=264/0-3-8, (min. 0-1-8)
Max Grav 8=169 (LC 7), 11=490 (LC 8), 14=267 (LC 10)

FORCES (lb) - Max. Comp./Max. Ten. - All forces 250 (lb) or less except when shown.
TOP CHORD 2-3=-430/0
BOT CHORD 13-14=0/430, 12-13=0/430, 11-12=0/430
WEBS 3-11=-494/0, 2-14=-455/0

- NOTES**
- 1) Unbalanced floor live loads have been considered for this design.
 - 2) All plates are 1.5x3 MT20 unless otherwise indicated.
 - 3) This truss is designed in accordance with the 2015 International Residential Code sections R502.11.1 and R802.10.2 and referenced standard ANSI/TPI 1.
 - 4) Recommend 2x6 strongbacks, on edge, spaced at 10-00-00 oc and fastened to each truss with 3-10d (0.131" X 3") nails. Strongbacks to be attached to walls at their outer ends or restrained by other means.
 - 5) CAUTION, Do not erect truss backwards.

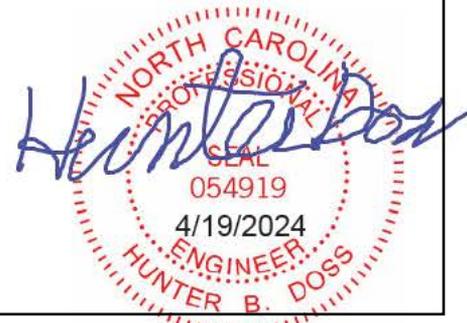

This design is based upon parameters shown, and is for an individual building component to be installed and loaded vertically. Applicability of design parameters and proper incorporation of component is responsibility of the Building Designer. Building Designer shall verify all design information on this sheet for conformance with conditions and requirements of the specific building and governing codes and ordinances. Building Designer accepts responsibility for the correctness or accuracy of the design information as it may relate to a specific building. Certification is valid only when truss is fabricated by a UFPI plant. Bracing shown is for lateral support of truss members only and does not replace erection and permanent bracing. Refer to Building Component Safety Information (BCSI) for general guidance regarding storage, erection and bracing available from SBCA and Truss Plate Institute.




| | | | | | |
|-----------------|---------------|---------------------|----------|----------|--------------------------------------------------------------------|
| Job 72411760 | Truss F207 | Truss Type Truss | Qty 1 | Ply 1 | Professional Bldrs/Brunswick Cntry -F2 Job Reference (optional) |
|-----------------|---------------|---------------------|----------|----------|--------------------------------------------------------------------|

UFP Mid Atlantic LLC, 5631 S. NC 62, Burlington, NC, r thomas

Run: 8.73 S Jan 4 2024 Print: 8.730 S Jan 4 2024 MiTek Industries, Inc. Thu Apr 18 16:21:28

Page: 1

ID:TH5bm93NSq5z7_R7gcuStfzRrix-SckWydhHPpjs6QQILNurz7XbfQgP3abWch5nhalzPRmr

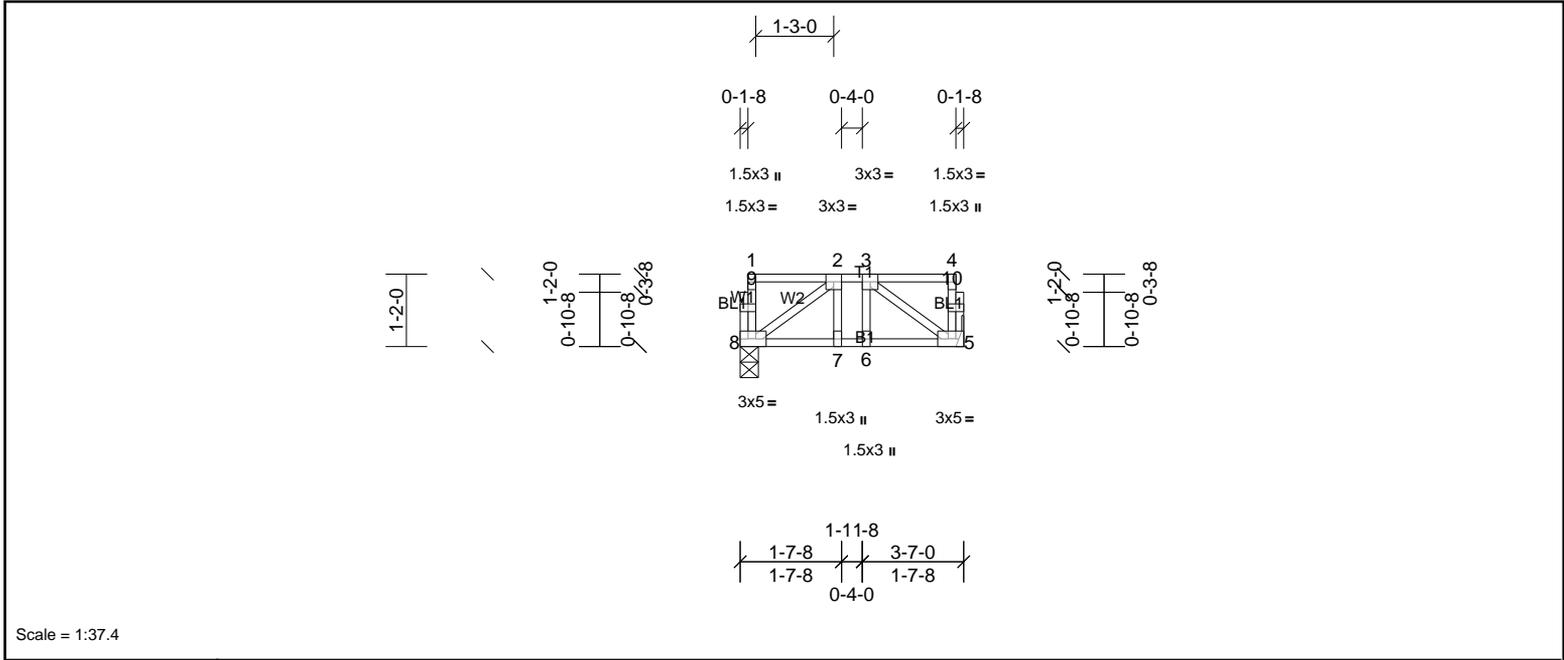

Scale = 1:37.4


| | | | | | | | | | | | | |
|-----------------------|--------------------------------|-----------------|-----------------|------------|------|-------------|------|-------|--------|-----|---------------|-----------------|
| Plate Offsets (X, Y): | [5:0-2-0,Edge], [8:0-2-0,Edge] | | | | | | | | | | | |
| Loading | (psf) | Spacing | 1-7-3 | CSI | | DEFL | in | (loc) | l/defl | L/d | PLATES | GRIP |
| TCLL | 40.0 | Plate Grip DOL | 1.00 | TC | 0.09 | Vert(LL) | 0.00 | 7-8 | >999 | 480 | MT20 | 244/190 |
| TCDL | 10.0 | Lumber DOL | 1.00 | BC | 0.05 | Vert(CT) | 0.00 | 7-8 | >999 | 360 | | |
| BCLL | 0.0 | Rep Stress Incr | YES | WB | 0.04 | Horz(CT) | 0.00 | 5 | n/a | n/a | | |
| BCDL | 5.0 | Code | IRC2015/TPI2014 | Matrix-SH | | | | | | | Weight: 23 lb | FT = 20%F, 11%E |

| | | | |
|---------------|-------------------|----------------|---------------------------------------------------------------------------------------|
| LUMBER | | BRACING | |
| TOP CHORD | 2x4 SP No.2(flat) | TOP CHORD | Structural wood sheathing directly applied or 3-7-0 oc purlins, except end verticals. |
| BOT CHORD | 2x4 SP No.2(flat) | BOT CHORD | Rigid ceiling directly applied or 10-0-0 oc bracing. |
| WEBS | 2x4 SP No.3(flat) | | |
| OTHERS | 2x4 SP No.3(flat) | | |

REACTIONS (lb/size) 5=142/ Mechanical, (min. 0-1-8), 8=142/0-3-8, (min. 0-1-8)

FORCES (lb) - Max. Comp./Max. Ten. - All forces 250 (lb) or less except when shown.

- NOTES**
- Unbalanced floor live loads have been considered for this design.
 - This truss is designed in accordance with the 2015 International Residential Code sections R502.11.1 and R802.10.2 and referenced standard ANSI/TPI 1.
 - Recommend 2x6 strongbacks, on edge, spaced at 10-00-00 oc and fastened to each truss with 3-10d (0.131" X 3") nails. Strongbacks to be attached to walls at their outer ends or restrained by other means.

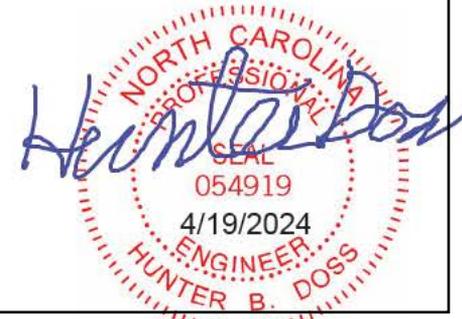

This design is based upon parameters shown, and is for an individual building component to be installed and loaded vertically. Applicability of design parameters and proper incorporation of component is responsibility of the Building Designer. Building Designer shall verify all design information on this sheet for conformance with conditions and requirements of the specific building and governing codes and ordinances. Building Designer accepts responsibility for the correctness or accuracy of the design information as it may relate to a specific building. Certification is valid only when truss is fabricated by a UFPI plant. Bracing shown is for lateral support of truss members only and does not replace erection and permanent bracing. Refer to Building Component Safety Information (BCSI) for general guidance regarding storage, erection and bracing available from SBCA and Truss Plate Institute.




| | | | | | |
|-----------------|---------------|---------------------|----------|----------|--------------------------------------------------------------------|
| Job 72411760 | Truss F208 | Truss Type Truss | Qty 5 | Ply 1 | Professional Bldrs/Brunswick Cntry -F2 Job Reference (optional) |
|-----------------|---------------|---------------------|----------|----------|--------------------------------------------------------------------|

UFP Mid Atlantic LLC, 5631 S. NC 62, Burlington, NC, r thomas

Run: 8.73 S Jan 4 2024 Print: 8.730 S Jan 4 2024 MiTek Industries, Inc. Thu Apr 18 16:21:28

Page: 1

ID:TH5bm93NSq5z7_R7gcuStfzRrix-SckWydHPpjs6QQILNurz7Xbb6gMNaZych5nhalzPRmr

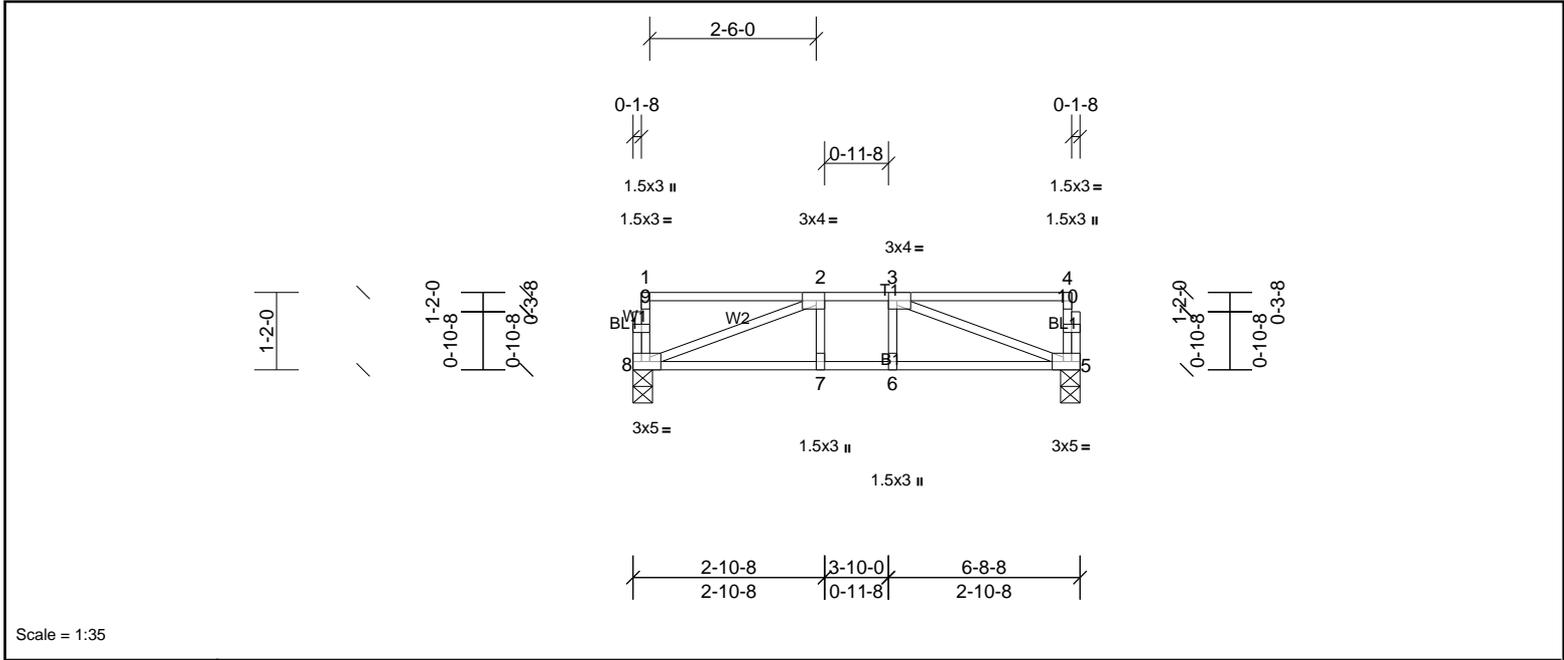

Scale = 1:35

Plate Offsets (X, Y): [2:0-1-8,Edge], [3:0-1-8,Edge], [5:0-2-0,Edge], [8:0-2-0,Edge]

| Loading | (psf) | Spacing | 1-7-3 | CSI | DEFL | in | (loc) | l/defl | L/d | PLATES | GRIP | |
|---------|-------|-----------------|-----------------|-----------|------|----------|-------|--------|------|--------|---------------|-----------------|
| TCLL | 40.0 | Plate Grip DOL | 1.00 | TC | 0.36 | Vert(LL) | -0.03 | 7-8 | >999 | 480 | MT20 | 244/190 |
| TCDL | 10.0 | Lumber DOL | 1.00 | BC | 0.23 | Vert(CT) | -0.03 | 7-8 | >999 | 360 | | |
| BCLL | 0.0 | Rep Stress Incr | YES | WB | 0.14 | Horz(CT) | 0.00 | 5 | n/a | n/a | | |
| BCDL | 5.0 | Code | IRC2015/TPI2014 | Matrix-SH | | | | | | | Weight: 35 lb | FT = 20%F, 11%E |


| LUMBER | | BRACING | |
|-----------|-------------------|-----------|---------------------------------------------------------------------------------------|
| TOP CHORD | 2x4 SP No.2(flat) | TOP CHORD | Structural wood sheathing directly applied or 6-0-0 oc purlins, except end verticals. |
| BOT CHORD | 2x4 SP No.2(flat) | BOT CHORD | Rigid ceiling directly applied or 10-0-0 oc bracing. |
| WEBS | 2x4 SP No.3(flat) | | |
| OTHERS | 2x4 SP No.3(flat) | | |

REACTIONS (lb/size) 5=279/0-3-8, (min. 0-1-8), 8=279/0-3-8, (min. 0-1-8)

FORCES (lb) - Max. Comp./Max. Ten. - All forces 250 (lb) or less except when shown.

| | |
|-----------|---------------------------------|
| TOP CHORD | 2-3=-470/0 |
| BOT CHORD | 7-8=0/470, 6-7=0/470, 5-6=0/470 |
| WEBS | 3-5=-499/0, 2-8=-499/0 |

- NOTES**
- Unbalanced floor live loads have been considered for this design.
 - This truss is designed in accordance with the 2015 International Residential Code sections R502.11.1 and R802.10.2 and referenced standard ANSI/TPI 1.
 - Recommend 2x6 strongbacks, on edge, spaced at 10-00-00 oc and fastened to each truss with 3-10d (0.131" X 3") nails. Strongbacks to be attached to walls at their outer ends or restrained by other means.

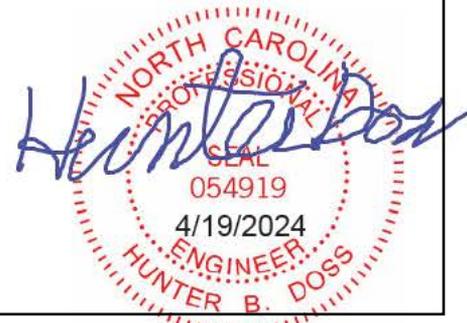

This design is based upon parameters shown, and is for an individual building component to be installed and loaded vertically. Applicability of design parameters and proper incorporation of component is responsibility of the Building Designer. Building Designer shall verify all design information on this sheet for conformance with conditions and requirements of the specific building and governing codes and ordinances. Building Designer accepts responsibility for the correctness or accuracy of the design information as it may relate to a specific building. Certification is valid only when truss is fabricated by a UFPI plant. Bracing shown is for lateral support of truss members only and does not replace erection and permanent bracing. Refer to Building Component Safety Information (BCSI) for general guidance regarding storage, erection and bracing available from SBCA and Truss Plate Institute.



| | | | | | |
|-----------------|---------------|---------------------|----------|----------|--------------------------------------------------------------------|
| Job 72411760 | Truss F209 | Truss Type Truss | Qty 2 | Ply 1 | Professional Bldrs/Brunswick Cntry -F2 Job Reference (optional) |
|-----------------|---------------|---------------------|----------|----------|--------------------------------------------------------------------|

UFPI Mid Atlantic LLC, 5631 S. NC 62, Burlington, NC, r thomas

Run: 8.73 S Jan 4 2024 Print: 8.730 S Jan 4 2024 MiTek Industries, Inc. Thu Apr 18 16:21:29

Page: 1

ID:TH5bm93NSq5z7_R7gcuStfzRrix-wouu9z1a0_z2ZtXxcMf17174ecJ1blwXE6lzPRmq

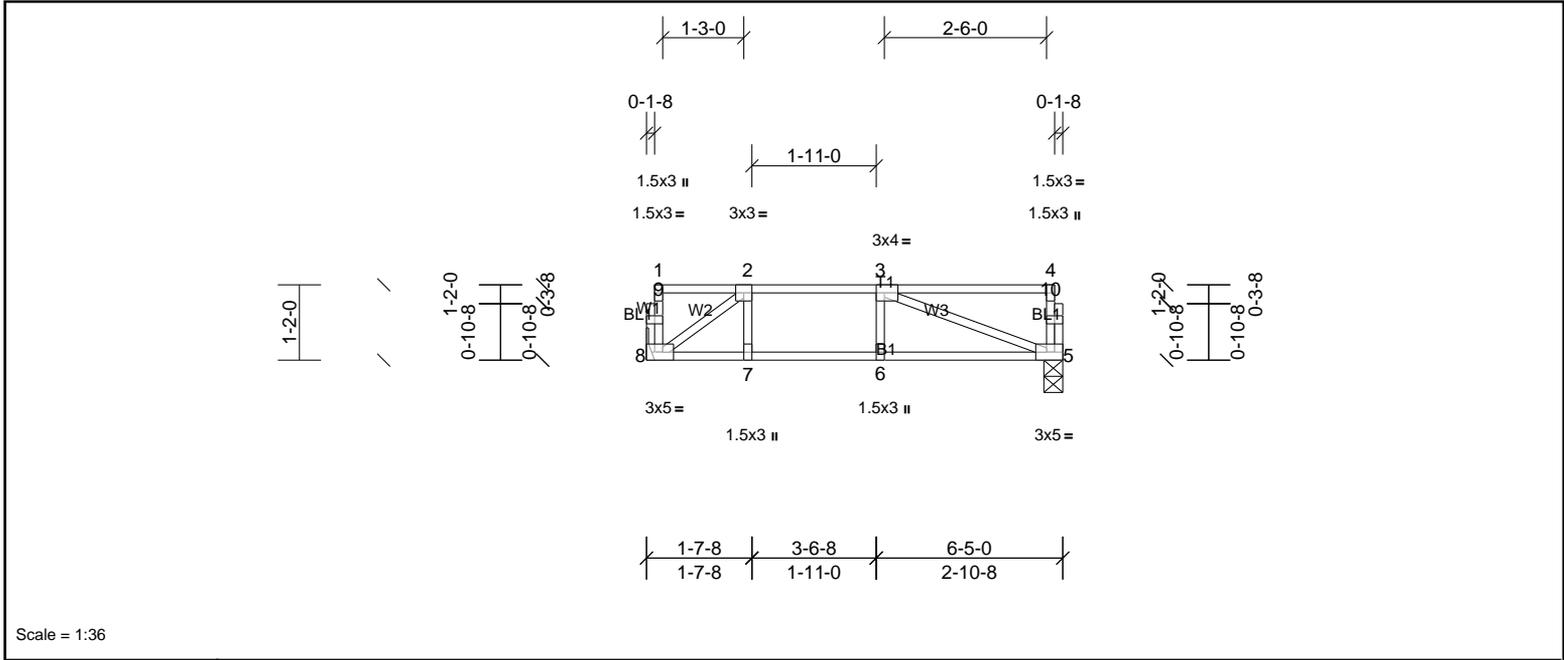


Plate Offsets (X, Y): [3:0-1-8,Edge], [5:0-2-0,Edge], [8:0-2-0,Edge]

| Loading | (psf) | Spacing | 1-7-3 | CSI | DEFL | in | (loc) | l/defl | L/d | PLATES | GRIP | |
|---------|-------|-----------------|-----------------|-----------|------|----------|-------|--------|------|--------|---------------|-----------------|
| TCLL | 40.0 | Plate Grip DOL | 1.00 | TC | 0.41 | Vert(LL) | -0.05 | 5-6 | >999 | 480 | MT20 | 244/190 |
| TCDL | 10.0 | Lumber DOL | 1.00 | BC | 0.42 | Vert(CT) | -0.07 | 5-6 | >999 | 360 | | |
| BCLL | 0.0 | Rep Stress Incr | YES | WB | 0.11 | Horz(CT) | 0.00 | 5 | n/a | n/a | | |
| BCDL | 5.0 | Code | IRC2015/TPI2014 | Matrix-SH | | | | | | | Weight: 33 lb | FT = 20%F, 11%E |

| LUMBER | | BRACING | |
|-----------|-------------------|-----------|---------------------------------------------------------------------------------------|
| TOP CHORD | 2x4 SP No.2(flat) | TOP CHORD | Structural wood sheathing directly applied or 6-0-0 oc purlins, except end verticals. |
| BOT CHORD | 2x4 SP No.2(flat) | BOT CHORD | Rigid ceiling directly applied or 10-0-0 oc bracing. |
| WEBS | 2x4 SP No.3(flat) | | |
| OTHERS | 2x4 SP No.3(flat) | | |

| REACTIONS | (lb/size) | 5=266/0-3-8, (min. 0-1-8), 8=266/ Mechanical, (min. 0-1-8) |
|-----------|------------------------------------------------------------------------------|------------------------------------------------------------|
| FORCES | (lb) - Max. Comp./Max. Ten. - All forces 250 (lb) or less except when shown. | |
| TOP CHORD | 2-3=-383/0 | |
| BOT CHORD | 7-8=0/383, 6-7=0/383, 5-6=0/383 | |
| WEBS | 3-5=-404/0, 2-8=-472/0 | |

- NOTES**
- 1) Unbalanced floor live loads have been considered for this design.
 - 2) This truss is designed in accordance with the 2015 International Residential Code sections R502.11.1 and R802.10.2 and referenced standard ANSI/TPI 1.
 - 3) Recommend 2x6 strongbacks, on edge, spaced at 10-00-00 oc and fastened to each truss with 3-10d (0.131" X 3") nails. Strongbacks to be attached to walls at their outer ends or restrained by other means.



This design is based upon parameters shown, and is for an individual building component to be installed and loaded vertically. Applicability of design parameters and proper incorporation of component is responsibility of the Building Designer. Building Designer shall verify all design information on this sheet for conformance with conditions and requirements of the specific building and governing codes and ordinances. Building Designer accepts responsibility for the correctness or accuracy of the design information as it may relate to a specific building. Certification is valid only when truss is fabricated by a UFPI plant. Bracing shown is for lateral support of truss members only and does not replace erection and permanent bracing. Refer to Building Component Safety Information (BCSI) for general guidance regarding storage, erection and bracing available from SBCA and Truss Plate Institute.



| | | | | | |
|-----------------|---------------|---------------------|----------|----------|--------------------------------------------------------------------|
| Job 72411760 | Truss F210 | Truss Type Truss | Qty 3 | Ply 1 | Professional Bldrs/Brunswick Cntry -F2 Job Reference (optional) |
|-----------------|---------------|---------------------|----------|----------|--------------------------------------------------------------------|

UFPI Mid Atlantic LLC, 5631 S. NC 62, Burlington, NC, r thomas

Run: 8.73 S Jan 4 2024 Print: 8.730 S Jan 4 2024 MiTek Industries, Inc. Thu Apr 18 16:21:29

Page: 1

ID:TH5bm93NSq5z7_R7gcuStfzRrix-wouu9z1a0_z2ZiXxcMCF17nt4gRJ?klwXE6lzPRmq

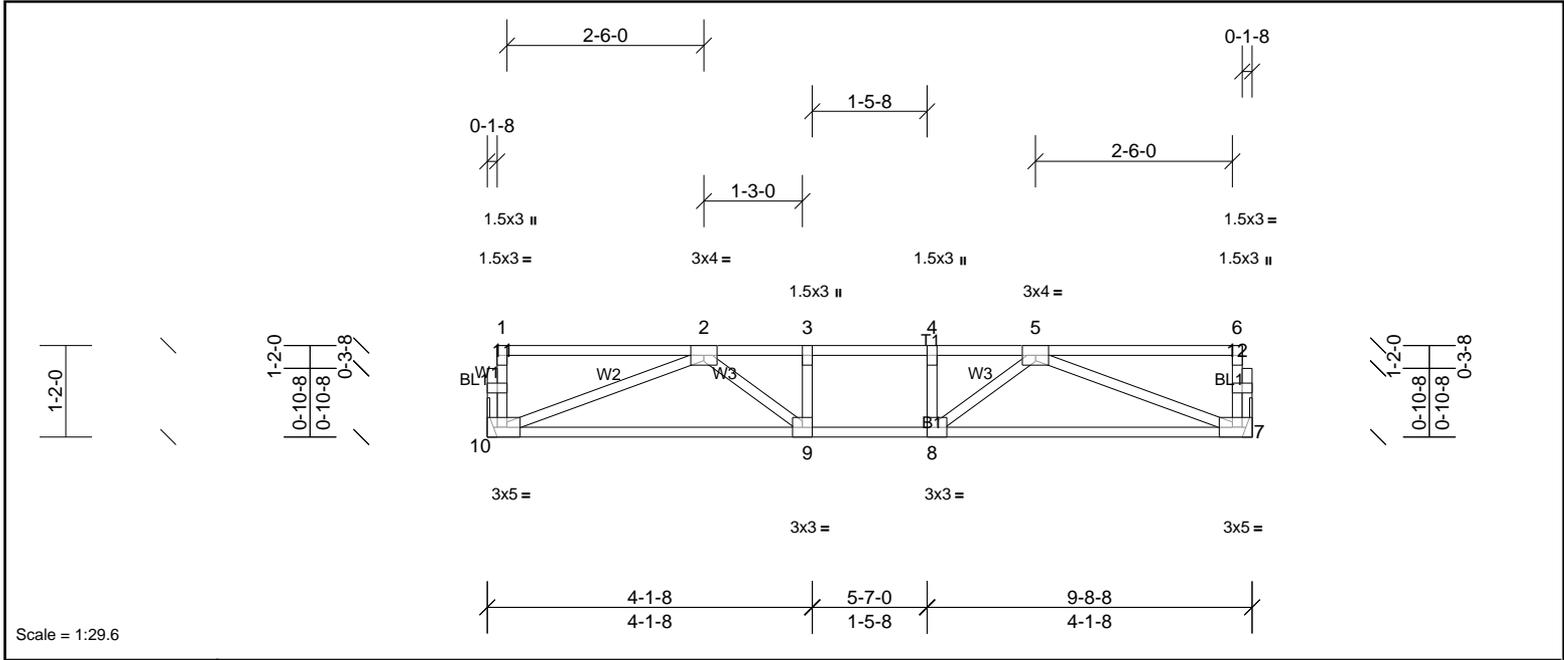


Plate Offsets (X, Y): [7:0-2-0,Edge], [10:0-2-0,Edge]

| Loading | (psf) | Spacing | 1-7-3 | CSI | DEFL | in | (loc) | l/defl | L/d | PLATES | GRIP | |
|---------|-------|-----------------|-----------------|-----------|------|----------|-------|--------|------|--------|---------------|-----------------|
| TCLL | 40.0 | Plate Grip DOL | 1.00 | TC | 0.30 | Vert(LL) | -0.04 | 9-10 | >999 | 480 | MT20 | 244/190 |
| TCDL | 10.0 | Lumber DOL | 1.00 | BC | 0.30 | Vert(CT) | -0.06 | 9-10 | >999 | 360 | | |
| BCLL | 0.0 | Rep Stress Incr | YES | WB | 0.23 | Horz(CT) | 0.01 | 7 | n/a | n/a | | |
| BCDL | 5.0 | Code | IRC2015/TPI2014 | Matrix-SH | | | | | | | Weight: 49 lb | FT = 20%F, 11%E |

| LUMBER | | BRACING | |
|-----------|-------------------|-----------|---------------------------------------------------------------------------------------|
| TOP CHORD | 2x4 SP No.2(flat) | TOP CHORD | Structural wood sheathing directly applied or 6-0-0 oc purlins, except end verticals. |
| BOT CHORD | 2x4 SP No.2(flat) | BOT CHORD | Rigid ceiling directly applied or 10-0-0 oc bracing. |
| WEBS | 2x4 SP No.3(flat) | | |
| OTHERS | 2x4 SP No.3(flat) | | |

| REACTIONS | (lb/size) | 7=411/ Mechanical, (min. 0-1-8), 10=411/ Mechanical, (min. 0-1-8) |
|-----------|------------------------------------------------------------------------------|-------------------------------------------------------------------|
| FORCES | (lb) - Max. Comp./Max. Ten. - All forces 250 (lb) or less except when shown. | |
| TOP CHORD | 2-3=-929/0, 3-4=-929/0, 4-5=-929/0 | |
| BOT CHORD | 9-10=0/789, 8-9=0/929, 7-8=0/789 | |
| WEBS | 5-7=-843/0, 2-10=-843/0, 5-8=0/290, 2-9=0/290 | |

- NOTES**
- 1) Unbalanced floor live loads have been considered for this design.
 - 2) This truss is designed in accordance with the 2015 International Residential Code sections R502.11.1 and R802.10.2 and referenced standard ANSI/TPI 1.
 - 3) Recommend 2x6 strongbacks, on edge, spaced at 10-00-00 oc and fastened to each truss with 3-10d (0.131" X 3") nails. Strongbacks to be attached to walls at their outer ends or restrained by other means.



This design is based upon parameters shown, and is for an individual building component to be installed and loaded vertically. Applicability of design parameters and proper incorporation of component is responsibility of the Building Designer. Building Designer shall verify all design information on this sheet for conformance with conditions and requirements of the specific building and governing codes and ordinances. Building Designer accepts responsibility for the correctness or accuracy of the design information as it may relate to a specific building. Certification is valid only when truss is fabricated by a UFPI plant. Bracing shown is for lateral support of truss members only and does not replace erection and permanent bracing. Refer to Building Component Safety Information (BCSI) for general guidance regarding storage, erection and bracing available from SBCA and Truss Plate Institute.




| | | | | | |
|-----------------|---------------|---------------------|----------|----------|--------------------------------------------------------------------|
| Job 72411760 | Truss F211 | Truss Type Truss | Qty 4 | Ply 1 | Professional Bldrs/Brunswick Cntry -F2 Job Reference (optional) |
|-----------------|---------------|---------------------|----------|----------|--------------------------------------------------------------------|

UFP Mid Atlantic LLC, 5631 S. NC 62, Burlington, NC, r thomas

Run: 8.73 S Jan 4 2024 Print: 8.730 S Jan 4 2024 MiTek Industries, Inc. Thu Apr 18 16:21:29

Page: 1

ID:TH5bm93NSq5z7_R7gcuStfzRrix-wouu9z1a0_z2ZtXxcMcf17mJ4d?J_llwXE6lzPRmq

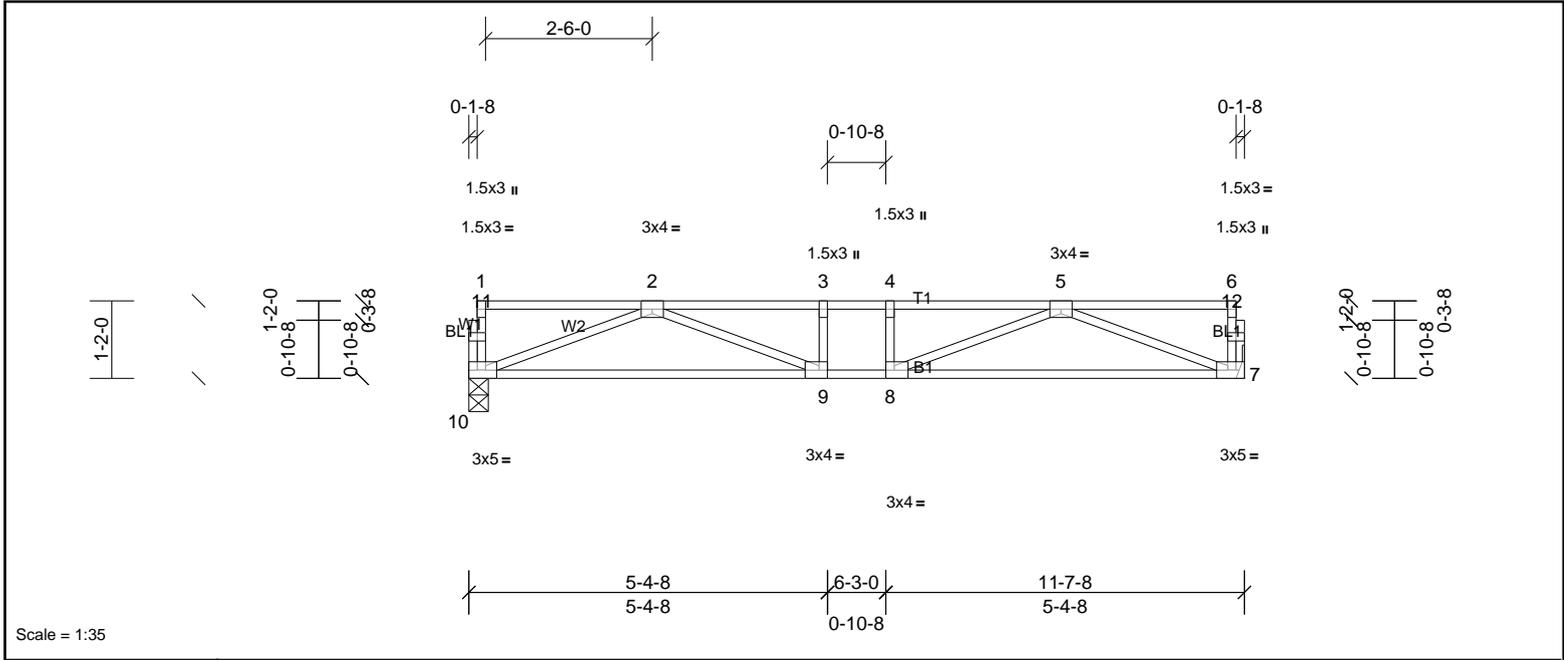

Scale = 1:35


Plate Offsets (X, Y): [7:0-2-0,Edge], [8:0-1-8,Edge], [9:0-1-8,Edge], [10:0-2-0,Edge]

| Loading | (psf) | Spacing | 1-7-3 | CSI | DEFL | in | (loc) | l/defl | L/d | PLATES | GRIP | |
|---------|-------|-----------------|-----------------|-----------|------|----------|-------|--------|------|--------|---------------|-----------------|
| TCLL | 40.0 | Plate Grip DOL | 1.00 | TC | 0.33 | Vert(LL) | -0.08 | 7-8 | >999 | 480 | MT20 | 244/190 |
| TCDL | 10.0 | Lumber DOL | 1.00 | BC | 0.46 | Vert(CT) | -0.13 | 9-10 | >999 | 360 | | |
| BCLL | 0.0 | Rep Stress Incr | YES | WB | 0.29 | Horz(CT) | 0.02 | 7 | n/a | n/a | | |
| BCDL | 5.0 | Code | IRC2015/TPI2014 | Matrix-SH | | | | | | | Weight: 58 lb | FT = 20%F, 11%E |

| LUMBER | | BRACING | |
|-----------|-------------------|-----------|---------------------------------------------------------------------------------------|
| TOP CHORD | 2x4 SP No.2(flat) | TOP CHORD | Structural wood sheathing directly applied or 6-0-0 oc purlins, except end verticals. |
| BOT CHORD | 2x4 SP No.2(flat) | BOT CHORD | Rigid ceiling directly applied or 10-0-0 oc bracing. |
| WEBS | 2x4 SP No.3(flat) | | |
| OTHERS | 2x4 SP No.3(flat) | | |

| REACTIONS | (lb/size) | 7=495/ Mechanical, (min. 0-1-8), 10=495/0-3-8, (min. 0-1-8) |
|-----------|------------------------------------------------------------------------------|-------------------------------------------------------------|
| FORCES | (lb) - Max. Comp./Max. Ten. - All forces 250 (lb) or less except when shown. | |
| TOP CHORD | 2-3=-1389/0, 3-4=-1389/0, 4-5=-1389/0 | |
| BOT CHORD | 9-10=0/1004, 8-9=0/1389, 7-8=0/1004 | |
| WEBS | 5-7=-1075/0, 2-10=-1075/0, 5-8=0/477, 2-9=0/477 | |

- NOTES**
- 1) Unbalanced floor live loads have been considered for this design.
 - 2) This truss is designed in accordance with the 2015 International Residential Code sections R502.11.1 and R802.10.2 and referenced standard ANSI/TPI 1.
 - 3) Recommend 2x6 strongbacks, on edge, spaced at 10-00-00 oc and fastened to each truss with 3-10d (0.131" X 3") nails. Strongbacks to be attached to walls at their outer ends or restrained by other means.

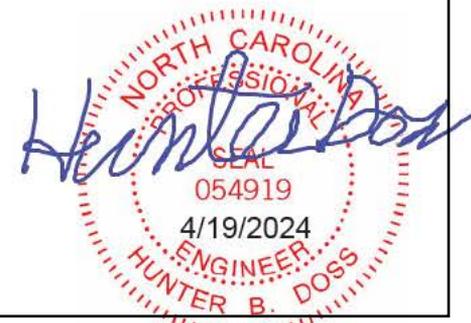

This design is based upon parameters shown, and is for an individual building component to be installed and loaded vertically. Applicability of design parameters and proper incorporation of component is responsibility of the Building Designer. Building Designer shall verify all design information on this sheet for conformance with conditions and requirements of the specific building and governing codes and ordinances. Building Designer accepts responsibility for the correctness or accuracy of the design information as it may relate to a specific building. Certification is valid only when truss is fabricated by a UFPI plant. Bracing shown is for lateral support of truss members only and does not replace erection and permanent bracing. Refer to Building Component Safety Information (BCSI) for general guidance regarding storage, erection and bracing available from SBCA and Truss Plate Institute.



| | | | | | |
|-----------------|---------------|---------------------|-----------|----------|--------------------------------------------------------------------|
| Job 72411760 | Truss F212 | Truss Type Truss | Qty 12 | Ply 1 | Professional Bldrs/Brunswick Cntry -F2 Job Reference (optional) |
|-----------------|---------------|---------------------|-----------|----------|--------------------------------------------------------------------|

UFP Mid Atlantic LLC, 5631 S. NC 62, Burlington, NC, r thomas

Run: 8.73 S Jan 4 2024 Print: 8.730 S Jan 4 2024 MiTek Industries, Inc. Thu Apr 18 16:21:29

Page: 1

ID:xUfz_V4?D7Dpl80JDKPhQtzRriw-wouu9z1a0_z2ZtXxcMCf7kd4dFJ_1lwXE6lzPRmq

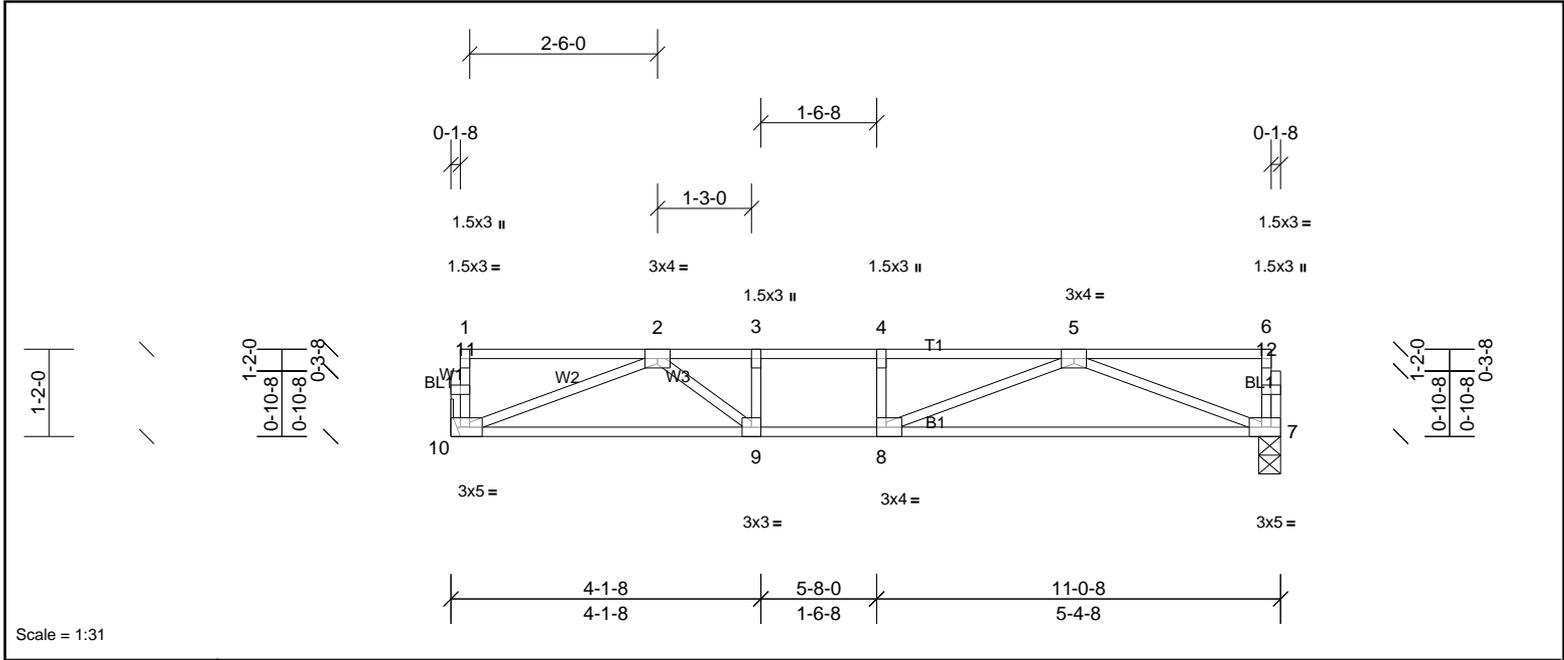


Plate Offsets (X, Y): [7:0-2-0,Edge], [8:0-1-8,Edge], [10:0-2-0,Edge]

| Loading | (psf) | Spacing | 1-7-3 | CSI | DEFL | in | (loc) | l/defl | L/d | PLATES | GRIP | |
|---------|-------|-----------------|-----------------|-----------|------|----------|-------|--------|------|--------|---------------|-----------------|
| TCLL | 40.0 | Plate Grip DOL | 1.00 | TC | 0.51 | Vert(LL) | -0.11 | 7-8 | >999 | 480 | MT20 | 244/190 |
| TCDL | 10.0 | Lumber DOL | 1.00 | BC | 0.51 | Vert(CT) | -0.19 | 7-8 | >694 | 360 | | |
| BCLL | 0.0 | Rep Stress Incr | YES | WB | 0.28 | Horz(CT) | 0.02 | 7 | n/a | n/a | | |
| BCDL | 5.0 | Code | IRC2015/TPI2014 | Matrix-SH | | | | | | | Weight: 54 lb | FT = 20%F, 11%E |

| LUMBER | | BRACING | |
|-----------|-------------------|-----------|---------------------------------------------------------------------------------------|
| TOP CHORD | 2x4 SP No.2(flat) | TOP CHORD | Structural wood sheathing directly applied or 6-0-0 oc purlins, except end verticals. |
| BOT CHORD | 2x4 SP No.2(flat) | BOT CHORD | Rigid ceiling directly applied or 10-0-0 oc bracing. |
| WEBS | 2x4 SP No.3(flat) | | |
| OTHERS | 2x4 SP No.3(flat) | | |

REACTIONS (lb/size) 7=470/0-3-8, (min. 0-1-8), 10=470/ Mechanical, (min. 0-1-8)


FORCES (lb) - Max. Comp./Max. Ten. - All forces 250 (lb) or less except when shown.

TOP CHORD 2-3=-1213/0, 3-4=-1213/0, 4-5=-1213/0

BOT CHORD 9-10=0/942, 8-9=0/1213, 7-8=0/937

WEBS 5-7=-1004/0, 2-10=-1008/0, 5-8=0/393, 2-9=0/448

- NOTES**
- Unbalanced floor live loads have been considered for this design.
 - This truss is designed in accordance with the 2015 International Residential Code sections R502.11.1 and R802.10.2 and referenced standard ANSI/TPI 1.
 - Recommend 2x6 strongbacks, on edge, spaced at 10-00-00 oc and fastened to each truss with 3-10d (0.131" X 3") nails. Strongbacks to be attached to walls at their outer ends or restrained by other means.

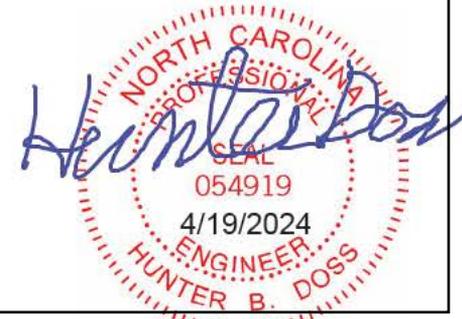

This design is based upon parameters shown, and is for an individual building component to be installed and loaded vertically. Applicability of design parameters and proper incorporation of component is responsibility of the Building Designer. Building Designer shall verify all design information on this sheet for conformance with conditions and requirements of the specific building and governing codes and ordinances. Building Designer accepts responsibility for the correctness or accuracy of the design information as it may relate to a specific building. Certification is valid only when truss is fabricated by a UFPI plant. Bracing shown is for lateral support of truss members only and does not replace erection and permanent bracing. Refer to Building Component Safety Information (BCSI) for general guidance regarding storage, erection and bracing available from SBCA and Truss Plate Institute.




| | | | | | |
|-----------------|---------------|---------------------|----------|----------|--------------------------------------------------------------------|
| Job 72411760 | Truss K200 | Truss Type Truss | Qty 1 | Ply 1 | Professional Bldrs/Brunswick Cntry -F2 Job Reference (optional) |
|-----------------|---------------|---------------------|----------|----------|--------------------------------------------------------------------|

UFP Mid Atlantic LLC, 5631 S. NC 62, Burlington, NC, r thomas

Run: 8.73 S Jan 4 2024 Print: 8.730 S Jan 4 2024 MiTek Industries, Inc. Thu Apr 18 16:21:29

Page: 1

ID:xUfz_V4?D7Dpl80JDKPhQtzRriw-wouu9z1a0_z2ZIXxcMCFI7rY4k_J2xIwXE6lzPRmq

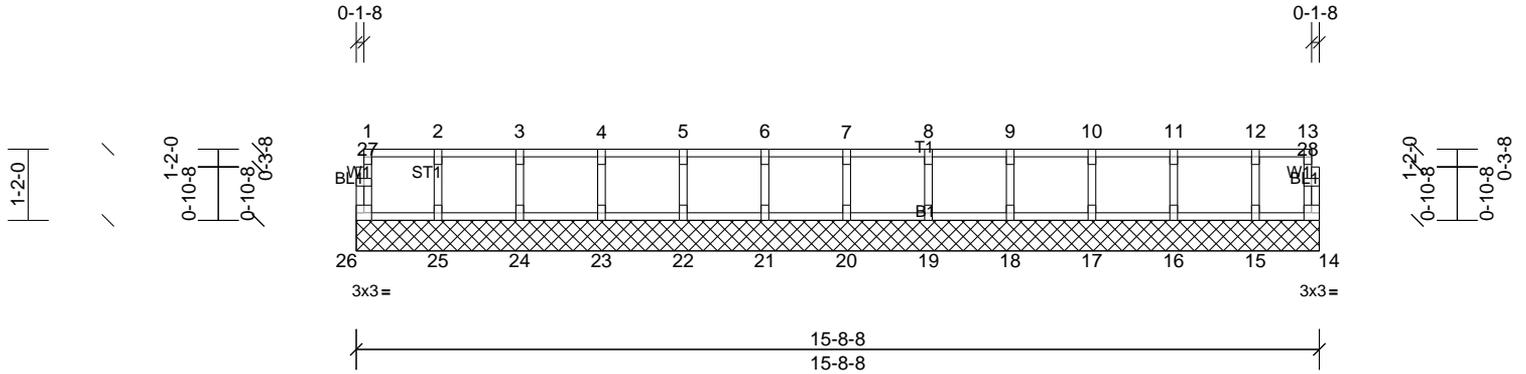

Scale = 1:38


| Loading | (psf) | Spacing | 1-7-3 | CSI | DEFL | in | (loc) | l/defl | L/d | PLATES | GRIP | |
|---------|-------|-----------------|-----------------|----------|------|-----------|-------|--------|-----|--------|---------------|-----------------|
| TCLL | 40.0 | Plate Grip DOL | 1.00 | TC | 0.06 | Vert(LL) | n/a | - | n/a | 999 | MT20 | 244/190 |
| TCDL | 10.0 | Lumber DOL | 1.00 | BC | 0.01 | Vert(TL) | n/a | - | n/a | 999 | | |
| BCLL | 0.0 | Rep Stress Incr | YES | WB | 0.03 | Horiz(TL) | 0.00 | 14 | n/a | n/a | | |
| BCDL | 5.0 | Code | IRC2015/TPI2014 | Matrix-R | | | | | | | Weight: 66 lb | FT = 20%F, 11%E |

| LUMBER | BRACING |
|-----------------------------|-------------------------------------------------------------------------------------------------|
| TOP CHORD 2x4 SP No.2(flat) | TOP CHORD Structural wood sheathing directly applied or 6-0-0 oc purlins, except end verticals. |
| BOT CHORD 2x4 SP No.2(flat) | BOT CHORD Rigid ceiling directly applied or 10-0-0 oc bracing. |
| WEBS 2x4 SP No.3(flat) | |
| OTHERS 2x4 SP No.3(flat) | |

REACTIONS All bearings 15-8-8.
(lb) - Max Grav All reactions 250 (lb) or less at joint(s) 14, 15, 16, 17, 18, 19, 20, 21, 22, 23, 24, 25, 26

FORCES (lb) - Max. Comp./Max. Ten. - All forces 250 (lb) or less except when shown.

- NOTES**
- All plates are 1.5x3 MT20 unless otherwise indicated.
 - Gable requires continuous bottom chord bearing.
 - Truss to be fully sheathed from one face or securely braced against lateral movement (i.e. diagonal web).
 - Gable studs spaced at 1-4-0 oc.
 - This truss is designed in accordance with the 2015 International Residential Code sections R502.11.1 and R802.10.2 and referenced standard ANSI/TPI 1.
 - Recommend 2x6 strongbacks, on edge, spaced at 10-00-00 oc and fastened to each truss with 3-10d (0.131" X 3") nails. Strongbacks to be attached to walls at their outer ends or restrained by other means.

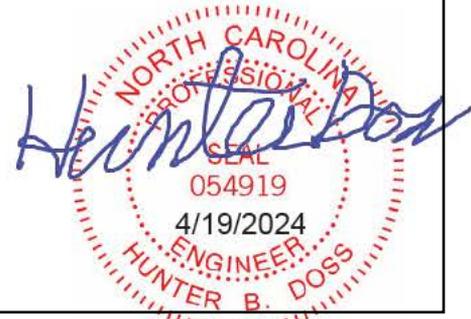

This design is based upon parameters shown, and is for an individual building component to be installed and loaded vertically. Applicability of design parameters and proper incorporation of component is responsibility of the Building Designer. Building Designer shall verify all design information on this sheet for conformance with conditions and requirements of the specific building and governing codes and ordinances. Building Designer accepts responsibility for the correctness or accuracy of the design information as it may relate to a specific building. Certification is valid only when truss is fabricated by a UFPI plant. Bracing shown is for lateral support of truss members only and does not replace erection and permanent bracing. Refer to Building Component Safety Information (BCSI) for general guidance regarding storage, erection and bracing available from SBCA and Truss Plate Institute.




| | | | | | |
|-----------------|---------------|---------------------|----------|----------|--------------------------------------------------------------------|
| Job 72411760 | Truss K201 | Truss Type Truss | Qty 1 | Ply 1 | Professional Bldrs/Brunswick Cntry -F2 Job Reference (optional) |
|-----------------|---------------|---------------------|----------|----------|--------------------------------------------------------------------|

UFP Mid Atlantic LLC, 5631 S. NC 62, Burlington, NC, r thomas

Run: 8.73 S Jan 4 2024 Print: 8.730 S Jan 4 2024 MiTek Industries, Inc. Thu Apr 18 16:21:29

Page: 1

ID:xUfz_V4?D7Dpl80JDKPhQtzRriw-wouu9z1a0_z2ZtXxcMCf7qX4kyJ2xlwXE6lzPRmq

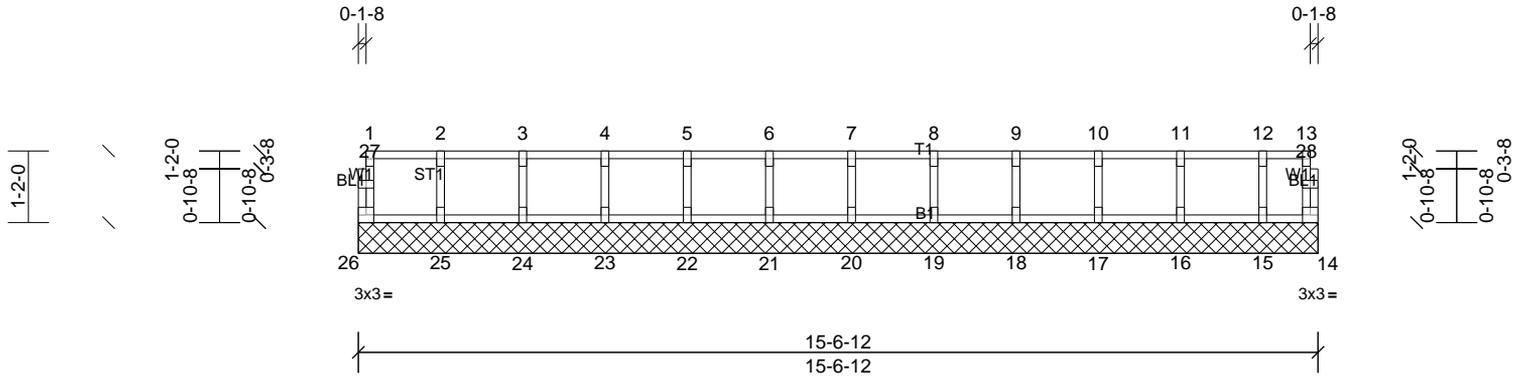

Scale = 1:37.8


| Loading | (psf) | Spacing | 1-7-3 | CSI | DEFL | in | (loc) | l/defl | L/d | PLATES | GRIP | |
|---------|-------|-----------------|-----------------|----------|------|-----------|-------|--------|-----|--------|---------------|-----------------|
| TCLL | 40.0 | Plate Grip DOL | 1.00 | TC | 0.06 | Vert(LL) | n/a | - | n/a | 999 | MT20 | 244/190 |
| TCDL | 10.0 | Lumber DOL | 1.00 | BC | 0.01 | Vert(TL) | n/a | - | n/a | 999 | | |
| BCLL | 0.0 | Rep Stress Incr | YES | WB | 0.03 | Horiz(TL) | 0.00 | 14 | n/a | n/a | | |
| BCDL | 5.0 | Code | IRC2015/TPI2014 | Matrix-R | | | | | | | Weight: 66 lb | FT = 20%F, 11%E |

| LUMBER | BRACING |
|-----------------------------|-------------------------------------------------------------------------------------------------|
| TOP CHORD 2x4 SP No.2(flat) | TOP CHORD Structural wood sheathing directly applied or 6-0-0 oc purlins, except end verticals. |
| BOT CHORD 2x4 SP No.2(flat) | BOT CHORD Rigid ceiling directly applied or 10-0-0 oc bracing. |
| WEBS 2x4 SP No.3(flat) | |
| OTHERS 2x4 SP No.3(flat) | |

REACTIONS All bearings 15-6-12.
(lb) - Max Grav All reactions 250 (lb) or less at joint(s) 14, 15, 16, 17, 18, 19, 20, 21, 22, 23, 24, 25, 26

FORCES (lb) - Max. Comp./Max. Ten. - All forces 250 (lb) or less except when shown.

- NOTES**
- All plates are 1.5x3 MT20 unless otherwise indicated.
 - Gable requires continuous bottom chord bearing.
 - Truss to be fully sheathed from one face or securely braced against lateral movement (i.e. diagonal web).
 - Gable studs spaced at 1-4-0 oc.
 - This truss is designed in accordance with the 2015 International Residential Code sections R502.11.1 and R802.10.2 and referenced standard ANSI/TPI 1.
 - Recommend 2x6 strongbacks, on edge, spaced at 10-00-00 oc and fastened to each truss with 3-10d (0.131" X 3") nails. Strongbacks to be attached to walls at their outer ends or restrained by other means.

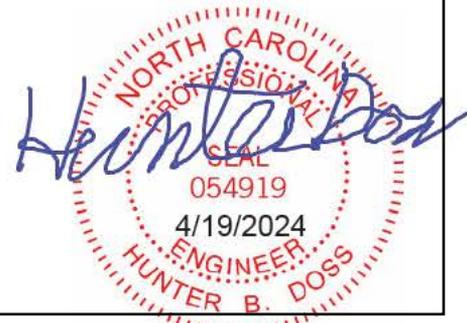

This design is based upon parameters shown, and is for an individual building component to be installed and loaded vertically. Applicability of design parameters and proper incorporation of component is responsibility of the Building Designer. Building Designer shall verify all design information on this sheet for conformance with conditions and requirements of the specific building and governing codes and ordinances. Building Designer accepts responsibility for the correctness or accuracy of the design information as it may relate to a specific building. Certification is valid only when truss is fabricated by a UFPI plant. Bracing shown is for lateral support of truss members only and does not replace erection and permanent bracing. Refer to Building Component Safety Information (BCSI) for general guidance regarding storage, erection and bracing available from SBCA and Truss Plate Institute.




| | | | | | |
|-----------------|---------------|---------------------|----------|----------|--------------------------------------------------------------------|
| Job 72411760 | Truss K202 | Truss Type Truss | Qty 1 | Ply 1 | Professional Bldrs/Brunswick Cntry -F2 Job Reference (optional) |
|-----------------|---------------|---------------------|----------|----------|--------------------------------------------------------------------|

UFP Mid Atlantic LLC, 5631 S. NC 62, Burlington, NC, r thomas

Run: 8.73 S Jan 4 2024 Print: 8.730 S Jan 4 2024 MiTek Industries, Inc. Thu Apr 18 16:21:30

Page: 1

ID:xUfz_V4?D7Dpl80JDKPhQtzRriw-O?SGNJfJLK6qgiSjVJtRCyg?HU472VBu9PGneBzPRmp

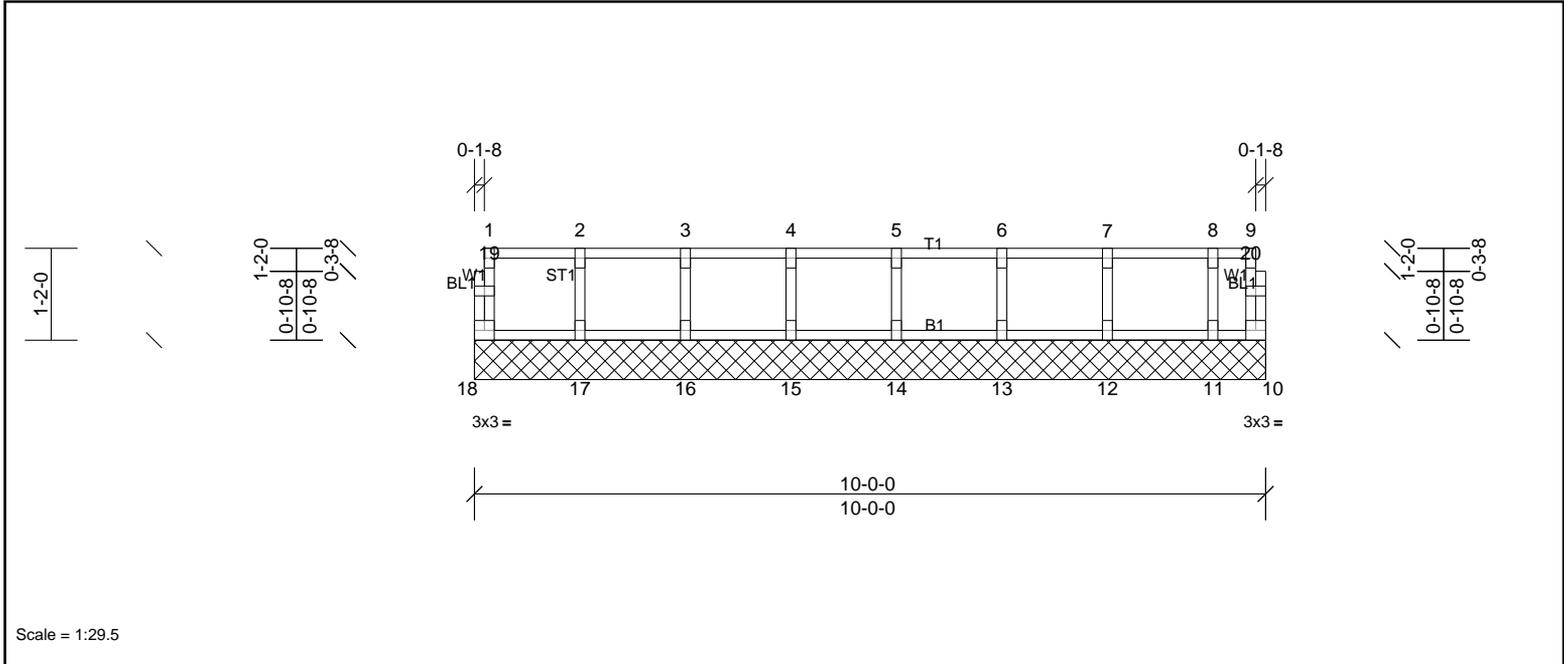

Scale = 1:29.5

| Loading | (psf) | Spacing | 1-7-3 | CSI | DEFL | in | (loc) | l/defl | L/d | PLATES | GRIP | |
|---------|-------|-----------------|-----------------|----------|------|-----------|-------|--------|-----|--------|---------------|-----------------|
| TCLL | 40.0 | Plate Grip DOL | 1.00 | TC | 0.06 | Vert(LL) | n/a | - | n/a | 999 | MT20 | 244/190 |
| TCDL | 10.0 | Lumber DOL | 1.00 | BC | 0.02 | Vert(TL) | n/a | - | n/a | 999 | | |
| BCLL | 0.0 | Rep Stress Incr | YES | WB | 0.03 | Horiz(TL) | 0.00 | 10 | n/a | n/a | | |
| BCDL | 5.0 | Code | IRC2015/TPI2014 | Matrix-R | | | | | | | Weight: 44 lb | FT = 20%F, 11%E |


LUMBER
TOP CHORD 2x4 SP No.2(flat)
BOT CHORD 2x4 SP No.2(flat)
WEBS 2x4 SP No.3(flat)
OTHERS 2x4 SP No.3(flat)

BRACING
TOP CHORD Structural wood sheathing directly applied or 6-0-0 oc purlins, except end verticals.
BOT CHORD Rigid ceiling directly applied or 10-0-0 oc bracing.

REACTIONS All bearings 10-0-0.
(lb) - Max Grav All reactions 250 (lb) or less at joint(s) 10, 11, 12, 13, 14, 15, 16, 17, 18

FORCES (lb) - Max. Comp./Max. Ten. - All forces 250 (lb) or less except when shown.

- NOTES**
- All plates are 1.5x3 MT20 unless otherwise indicated.
 - Gable requires continuous bottom chord bearing.
 - Truss to be fully sheathed from one face or securely braced against lateral movement (i.e. diagonal web).
 - Gable studs spaced at 1-4-0 oc.
 - This truss is designed in accordance with the 2015 International Residential Code sections R502.11.1 and R802.10.2 and referenced standard ANSI/TPI 1.
 - Recommend 2x6 strongbacks, on edge, spaced at 10-00-00 oc and fastened to each truss with 3-10d (0.131" X 3") nails. Strongbacks to be attached to walls at their outer ends or restrained by other means.

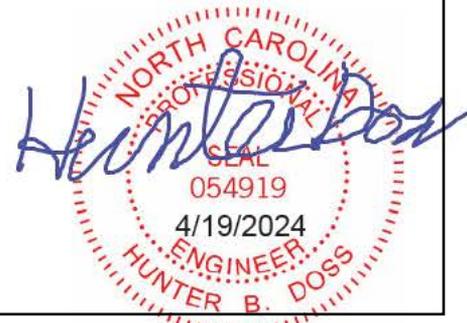

This design is based upon parameters shown, and is for an individual building component to be installed and loaded vertically. Applicability of design parameters and proper incorporation of component is responsibility of the Building Designer. Building Designer shall verify all design information on this sheet for conformance with conditions and requirements of the specific building and governing codes and ordinances. Building Designer accepts responsibility for the correctness or accuracy of the design information as it may relate to a specific building. Certification is valid only when truss is fabricated by a UFPI plant. Bracing shown is for lateral support of truss members only and does not replace erection and permanent bracing. Refer to Building Component Safety Information (BCSI) for general guidance regarding storage, erection and bracing available from SBCA and Truss Plate Institute.




| | | | | | |
|-----------------|---------------|---------------------|----------|----------|--------------------------------------------------------------------|
| Job 72411760 | Truss K203 | Truss Type Truss | Qty 1 | Ply 1 | Professional Bldrs/Brunswick Cntry -F2 Job Reference (optional) |
|-----------------|---------------|---------------------|----------|----------|--------------------------------------------------------------------|

UFP Mid Atlantic LLC, 5631 S. NC 62, Burlington, NC, r thomas

Run: 8.73 S Jan 4 2024 Print: 8.730 S Jan 4 2024 MiTek Industries, Inc. Thu Apr 18 16:21:30

Page: 1

ID:xUfz_V4?D7Dpl80JDKPhQtzRriw-O?SGNJfLK6qgjSjVJrRCyg?DU412VBu9PGneBzPRmp

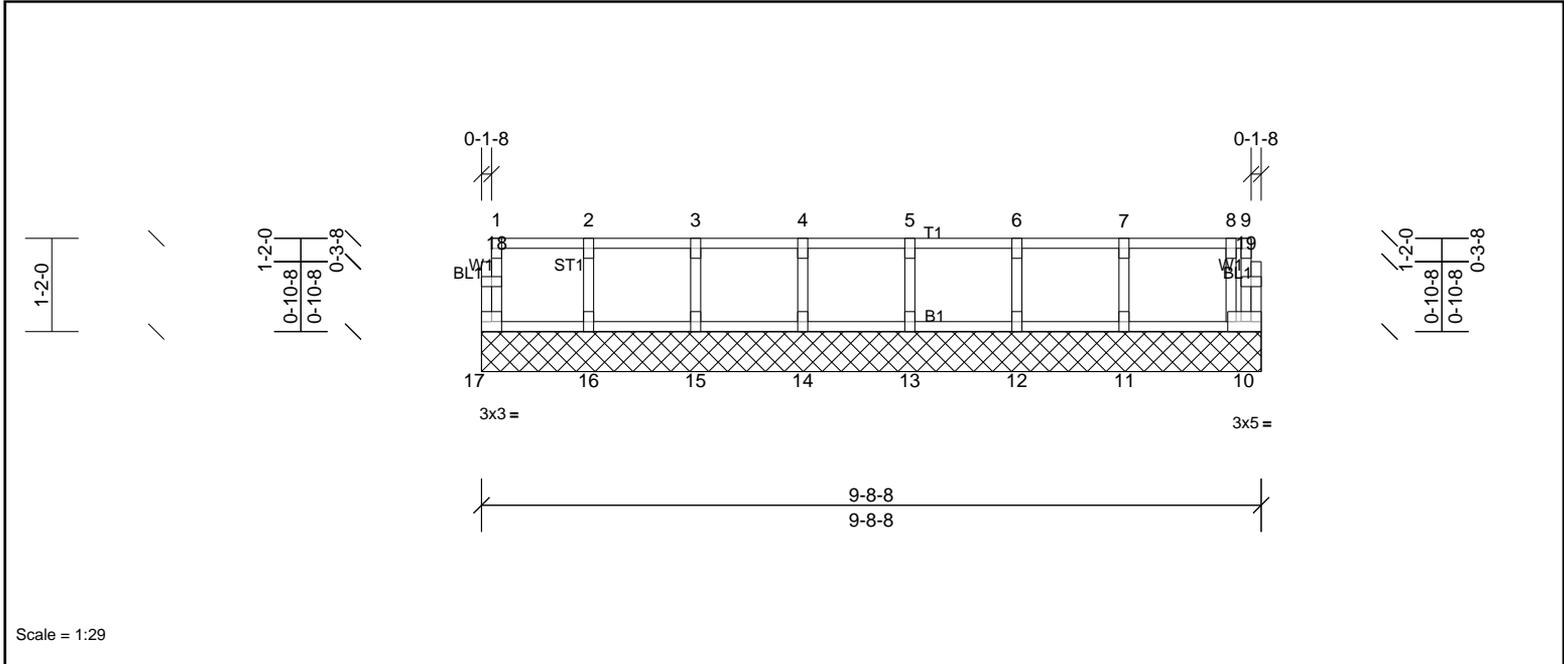

Scale = 1:29

| Loading | (psf) | Spacing | 1-7-3 | CSI | DEFL | in | (loc) | l/defl | L/d | PLATES | GRIP | |
|---------|-------|-----------------|-----------------|----------|------|-----------|-------|--------|-----|--------|---------------|-----------------|
| TCLL | 40.0 | Plate Grip DOL | 1.00 | TC | 0.07 | Vert(LL) | n/a | - | n/a | 999 | MT20 | 244/190 |
| TCDL | 10.0 | Lumber DOL | 1.00 | BC | 0.02 | Vert(TL) | n/a | - | n/a | 999 | | |
| BCLL | 0.0 | Rep Stress Incr | YES | WB | 0.03 | Horiz(TL) | 0.00 | 10 | n/a | n/a | | |
| BCDL | 5.0 | Code | IRC2015/TPI2014 | Matrix-R | | | | | | | Weight: 43 lb | FT = 20%F, 11%E |


LUMBER
TOP CHORD 2x4 SP No.2(flat)
BOT CHORD 2x4 SP No.2(flat)
WEBS 2x4 SP No.3(flat)
OTHERS 2x4 SP No.3(flat)

BRACING
TOP CHORD Structural wood sheathing directly applied or 6-0-0 oc purlins, except end verticals.
BOT CHORD Rigid ceiling directly applied or 10-0-0 oc bracing.

REACTIONS All bearings 9-8-8.
(lb) - Max Grav All reactions 250 (lb) or less at joint(s) 10, 11, 12, 13, 14, 15, 16, 17

FORCES (lb) - Max. Comp./Max. Ten. - All forces 250 (lb) or less except when shown.

- NOTES**
- All plates are 1.5x3 MT20 unless otherwise indicated.
 - Gable requires continuous bottom chord bearing.
 - Truss to be fully sheathed from one face or securely braced against lateral movement (i.e. diagonal web).
 - Gable studs spaced at 1-4-0 oc.
 - This truss is designed in accordance with the 2015 International Residential Code sections R502.11.1 and R802.10.2 and referenced standard ANSI/TPI 1.
 - Recommend 2x6 strongbacks, on edge, spaced at 10-00-00 oc and fastened to each truss with 3-10d (0.131" X 3") nails. Strongbacks to be attached to walls at their outer ends or restrained by other means.

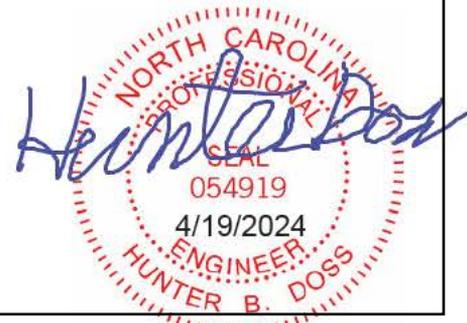

This design is based upon parameters shown, and is for an individual building component to be installed and loaded vertically. Applicability of design parameters and proper incorporation of component is responsibility of the Building Designer. Building Designer shall verify all design information on this sheet for conformance with conditions and requirements of the specific building and governing codes and ordinances. Building Designer accepts responsibility for the correctness or accuracy of the design information as it may relate to a specific building. Certification is valid only when truss is fabricated by a UFPI plant. Bracing shown is for lateral support of truss members only and does not replace erection and permanent bracing. Refer to Building Component Safety Information (BCSI) for general guidance regarding storage, erection and bracing available from SBCA and Truss Plate Institute.




| | | | | | |
|-----------------|---------------|---------------------|----------|----------|--------------------------------------------------------------------|
| Job 72411760 | Truss K204 | Truss Type Truss | Qty 1 | Ply 1 | Professional Bldrs/Brunswick Cntry -F2 Job Reference (optional) |
|-----------------|---------------|---------------------|----------|----------|--------------------------------------------------------------------|

UFP Mid Atlantic LLC, 5631 S. NC 62, Burlington, NC, r thomas

Run: 8.73 S Jan 4 2024 Print: 8.730 S Jan 4 2024 MiTek Industries, Inc. Thu Apr 18 16:21:30

Page: 1

ID:xUfz_V4?D7Dpl80JDKPhQtzRriw-O?SGNJJfLk6qgSjVJtRCyg0lU4C2VBu9PGneBzPRmp

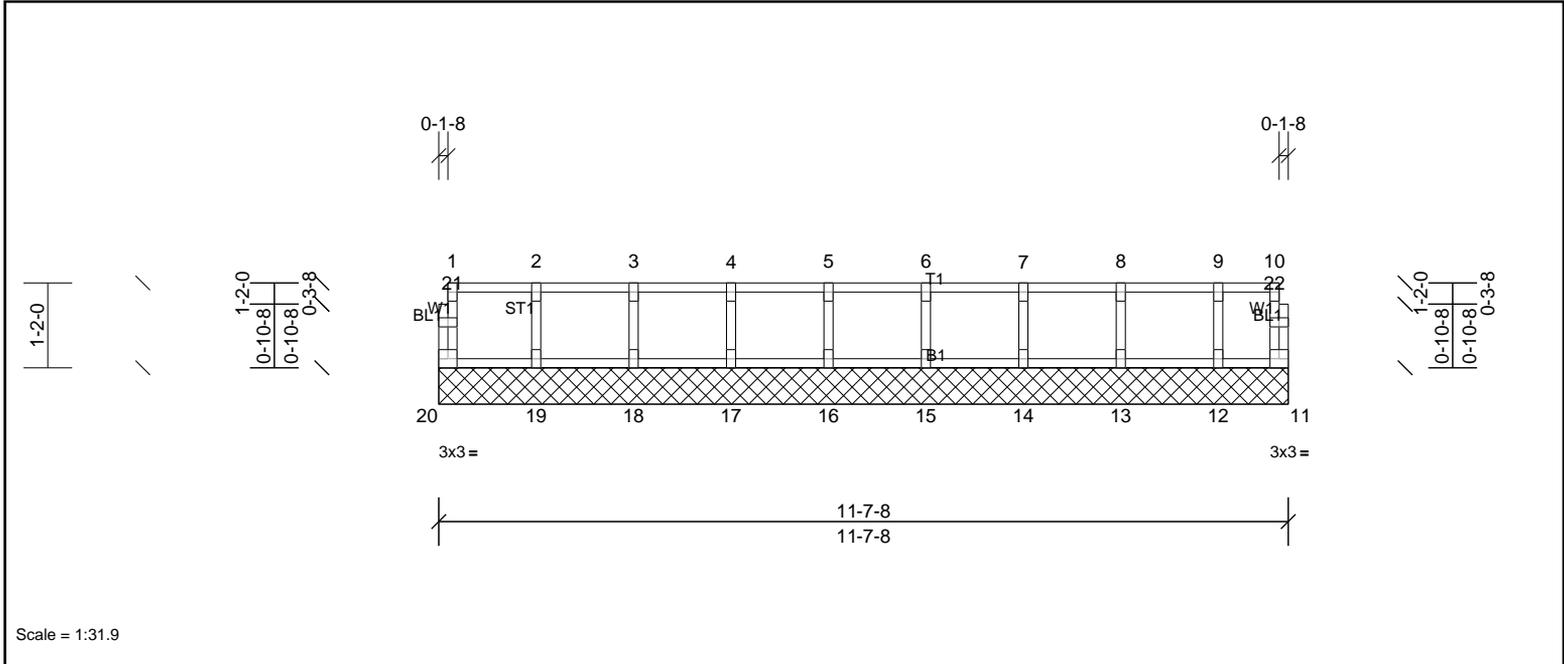

Scale = 1:31.9


| Loading | (psf) | Spacing | 1-7-3 | CSI | DEFL | in | (loc) | l/defl | L/d | PLATES | GRIP | |
|---------|-------|-----------------|-----------------|----------|------|-----------|-------|--------|-----|--------|---------------|-----------------|
| TCLL | 40.0 | Plate Grip DOL | 1.00 | TC | 0.06 | Vert(LL) | n/a | - | n/a | 999 | MT20 | 244/190 |
| TCDL | 10.0 | Lumber DOL | 1.00 | BC | 0.01 | Vert(TL) | n/a | - | n/a | 999 | | |
| BCLL | 0.0 | Rep Stress Incr | YES | WB | 0.03 | Horiz(TL) | 0.00 | 11 | n/a | n/a | | |
| BCDL | 5.0 | Code | IRC2015/TPI2014 | Matrix-R | | | | | | | Weight: 50 lb | FT = 20%F, 11%E |

| LUMBER | | BRACING | |
|-----------|-------------------|-----------|---------------------------------------------------------------------------------------|
| TOP CHORD | 2x4 SP No.2(flat) | TOP CHORD | Structural wood sheathing directly applied or 6-0-0 oc purlins, except end verticals. |
| BOT CHORD | 2x4 SP No.2(flat) | BOT CHORD | Rigid ceiling directly applied or 10-0-0 oc bracing. |
| WEBS | 2x4 SP No.3(flat) | | |
| OTHERS | 2x4 SP No.3(flat) | | |

REACTIONS All bearings 11-7-8.
(lb) - Max Grav All reactions 250 (lb) or less at joint(s) 11, 12, 13, 14, 15, 16, 17, 18, 19, 20

FORCES (lb) - Max. Comp./Max. Ten. - All forces 250 (lb) or less except when shown.

- NOTES**
- All plates are 1.5x3 MT20 unless otherwise indicated.
 - Gable requires continuous bottom chord bearing.
 - Truss to be fully sheathed from one face or securely braced against lateral movement (i.e. diagonal web).
 - Gable studs spaced at 1-4-0 oc.
 - This truss is designed in accordance with the 2015 International Residential Code sections R502.11.1 and R802.10.2 and referenced standard ANSI/TPI 1.
 - Recommend 2x6 strongbacks, on edge, spaced at 10-00-00 oc and fastened to each truss with 3-10d (0.131" X 3") nails. Strongbacks to be attached to walls at their outer ends or restrained by other means.

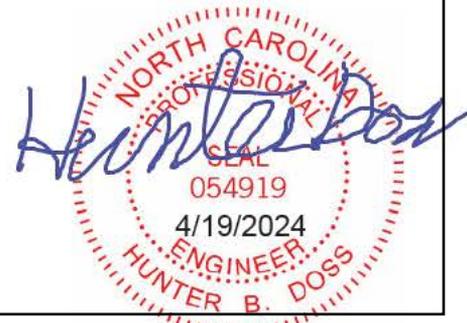

This design is based upon parameters shown, and is for an individual building component to be installed and loaded vertically. Applicability of design parameters and proper incorporation of component is responsibility of the Building Designer. Building Designer shall verify all design information on this sheet for conformance with conditions and requirements of the specific building and governing codes and ordinances. Building Designer accepts responsibility for the correctness or accuracy of the design information as it may relate to a specific building. Certification is valid only when truss is fabricated by a UFPI plant. Bracing shown is for lateral support of truss members only and does not replace erection and permanent bracing. Refer to Building Component Safety Information (BCSI) for general guidance regarding storage, erection and bracing available from SBCA and Truss Plate Institute.




| | | | | | |
|-----------------|---------------|---------------------|----------|----------|--------------------------------------------------------------------|
| Job 72411760 | Truss K205 | Truss Type Truss | Qty 2 | Ply 1 | Professional Bldrs/Brunswick Cntry -F2 Job Reference (optional) |
|-----------------|---------------|---------------------|----------|----------|--------------------------------------------------------------------|

UFP Mid Atlantic LLC, 5631 S. NC 62, Burlington, NC, r thomas

Run: 8.73 S Jan 4 2024 Print: 8.730 S Jan 4 2024 MiTek Industries, Inc. Thu Apr 18 16:21:30

Page: 1

ID:xUfz_V4?D7Dpl80JDKPhQtzRriw-O?SGNJfLK6qgSjVJtRCyg0LU4D2VCu9PGneBzPRmp

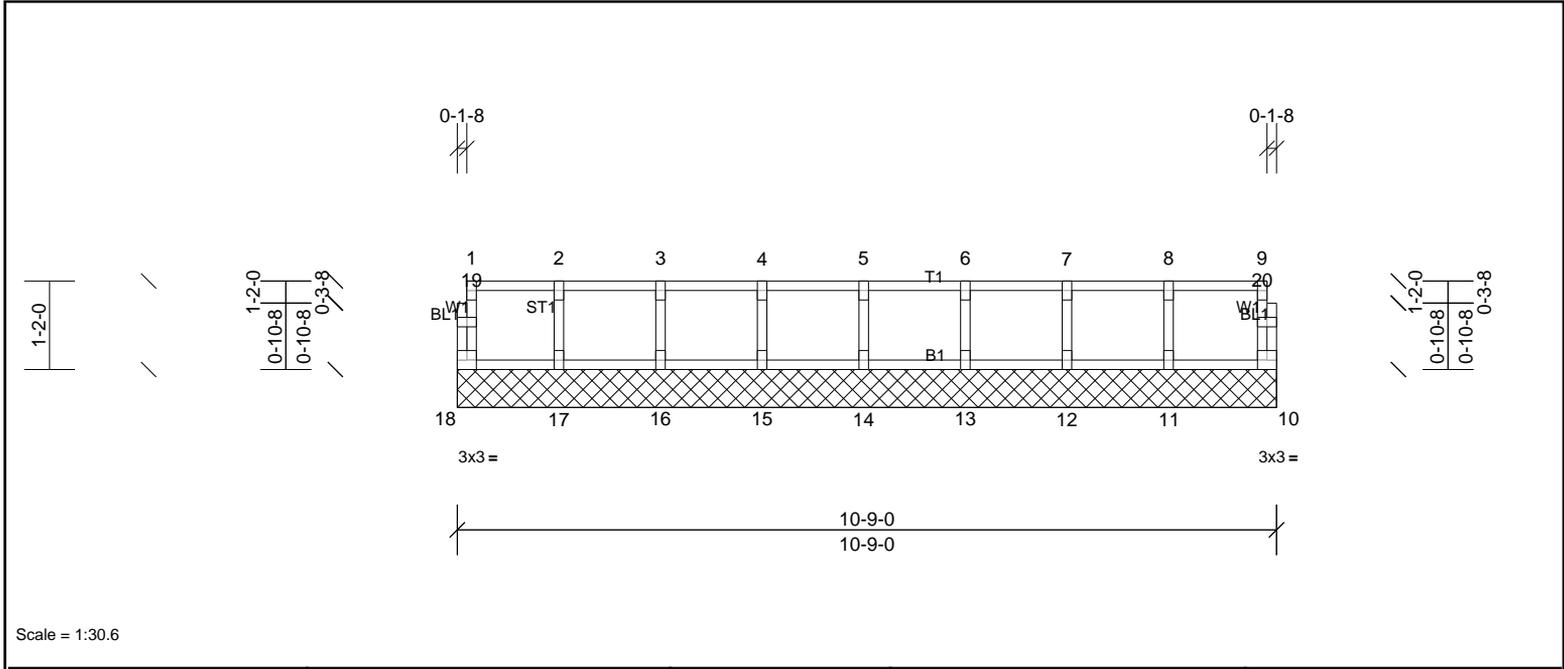

| Loading | (psf) | Spacing | 1-7-3 | CSI | DEFL | in | (loc) | l/defl | L/d | PLATES | GRIP | |
|---------|-------|-----------------|-----------------|----------|------|-----------|-------|--------|-----|--------|---------------|-----------------|
| TCLL | 40.0 | Plate Grip DOL | 1.00 | TC | 0.06 | Vert(LL) | n/a | - | n/a | 999 | MT20 | 244/190 |
| TCDL | 10.0 | Lumber DOL | 1.00 | BC | 0.01 | Vert(TL) | n/a | - | n/a | 999 | | |
| BCLL | 0.0 | Rep Stress Incr | YES | WB | 0.02 | Horiz(TL) | 0.00 | 10 | n/a | n/a | | |
| BCDL | 5.0 | Code | IRC2015/TPI2014 | Matrix-R | | | | | | | Weight: 46 lb | FT = 20%F, 11%E |

| LUMBER | BRACING |
|-----------------------------|-------------------------------------------------------------------------------------------------|
| TOP CHORD 2x4 SP No.2(flat) | TOP CHORD Structural wood sheathing directly applied or 6-0-0 oc purlins, except end verticals. |
| BOT CHORD 2x4 SP No.2(flat) | BOT CHORD Rigid ceiling directly applied or 10-0-0 oc bracing. |
| WEBS 2x4 SP No.3(flat) | |
| OTHERS 2x4 SP No.3(flat) | |

REACTIONS All bearings 10-9-0.
(lb) - Max Grav All reactions 250 (lb) or less at joint(s) 10, 11, 12, 13, 14, 15, 16, 17, 18

FORCES (lb) - Max. Comp./Max. Ten. - All forces 250 (lb) or less except when shown.

- NOTES**
- All plates are 1.5x3 MT20 unless otherwise indicated.
 - Gable requires continuous bottom chord bearing.
 - Truss to be fully sheathed from one face or securely braced against lateral movement (i.e. diagonal web).
 - Gable studs spaced at 1-4-0 oc.
 - This truss is designed in accordance with the 2015 International Residential Code sections R502.11.1 and R802.10.2 and referenced standard ANSI/TPI 1.
 - Recommend 2x6 strongbacks, on edge, spaced at 10-00-00 oc and fastened to each truss with 3-10d (0.131" X 3") nails. Strongbacks to be attached to walls at their outer ends or restrained by other means.



This design is based upon parameters shown, and is for an individual building component to be installed and loaded vertically. Applicability of design parameters and proper incorporation of component is responsibility of the Building Designer. Building Designer shall verify all design information on this sheet for conformance with conditions and requirements of the specific building and governing codes and ordinances. Building Designer accepts responsibility for the correctness or accuracy of the design information as it may relate to a specific building. Certification is valid only when truss is fabricated by a UFPI plant. Bracing shown is for lateral support of truss members only and does not replace erection and permanent bracing. Refer to Building Component Safety Information (BCSI) for general guidance regarding storage, erection and bracing available from SBCA and Truss Plate Institute.

