


FRAMER NOTE:  
 - TRUSSES M01 AND M01G  
 FORM THE FLOOR SYSTEM  
 ABOVE AT BUMPOUT.

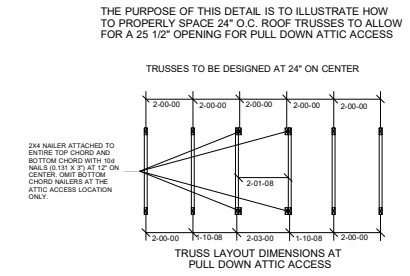

Truss Connector Total List		
Qty	Product	Manuf
15	HUS26	Simpson
2	LUS28	Simpson



84 Components  
 200 Emmett Rd  
 Dunn NC 28334  
 United States  
 Office: (910) 892-8400

**KB HOMES**  
**32 Birchwood Grove**  
**32 Birchwood Grove - ROOF**  
**Job# - P03219-15235**

Location 2383-Dunn  
 Designer Peter Hancock

DO NOT CUT, NOTCH, OR BORE HOLES UNLESS SPECIFIC, WRITTEN PERMISSION IS PROVIDED BY AN AUTHORIZED REPRESENTATIVE OF 84 LUMBER.

TRUSS INSTALLATION REQUIRES TEMPORARY AND PERMANENT BRACING. GENERAL GUIDANCE IS PROVIDED IN SBCA DOC'S B-1 and B-3. THESE ARE INCLUDED WITH EACH JOB IN YOUR TRUSS PACKET.

Sheet # **1** of **1**  
**Roof Truss Placement Plan**  
 NOT TO SCALE  
 DESIGNED DATE  
 8/9/2024