



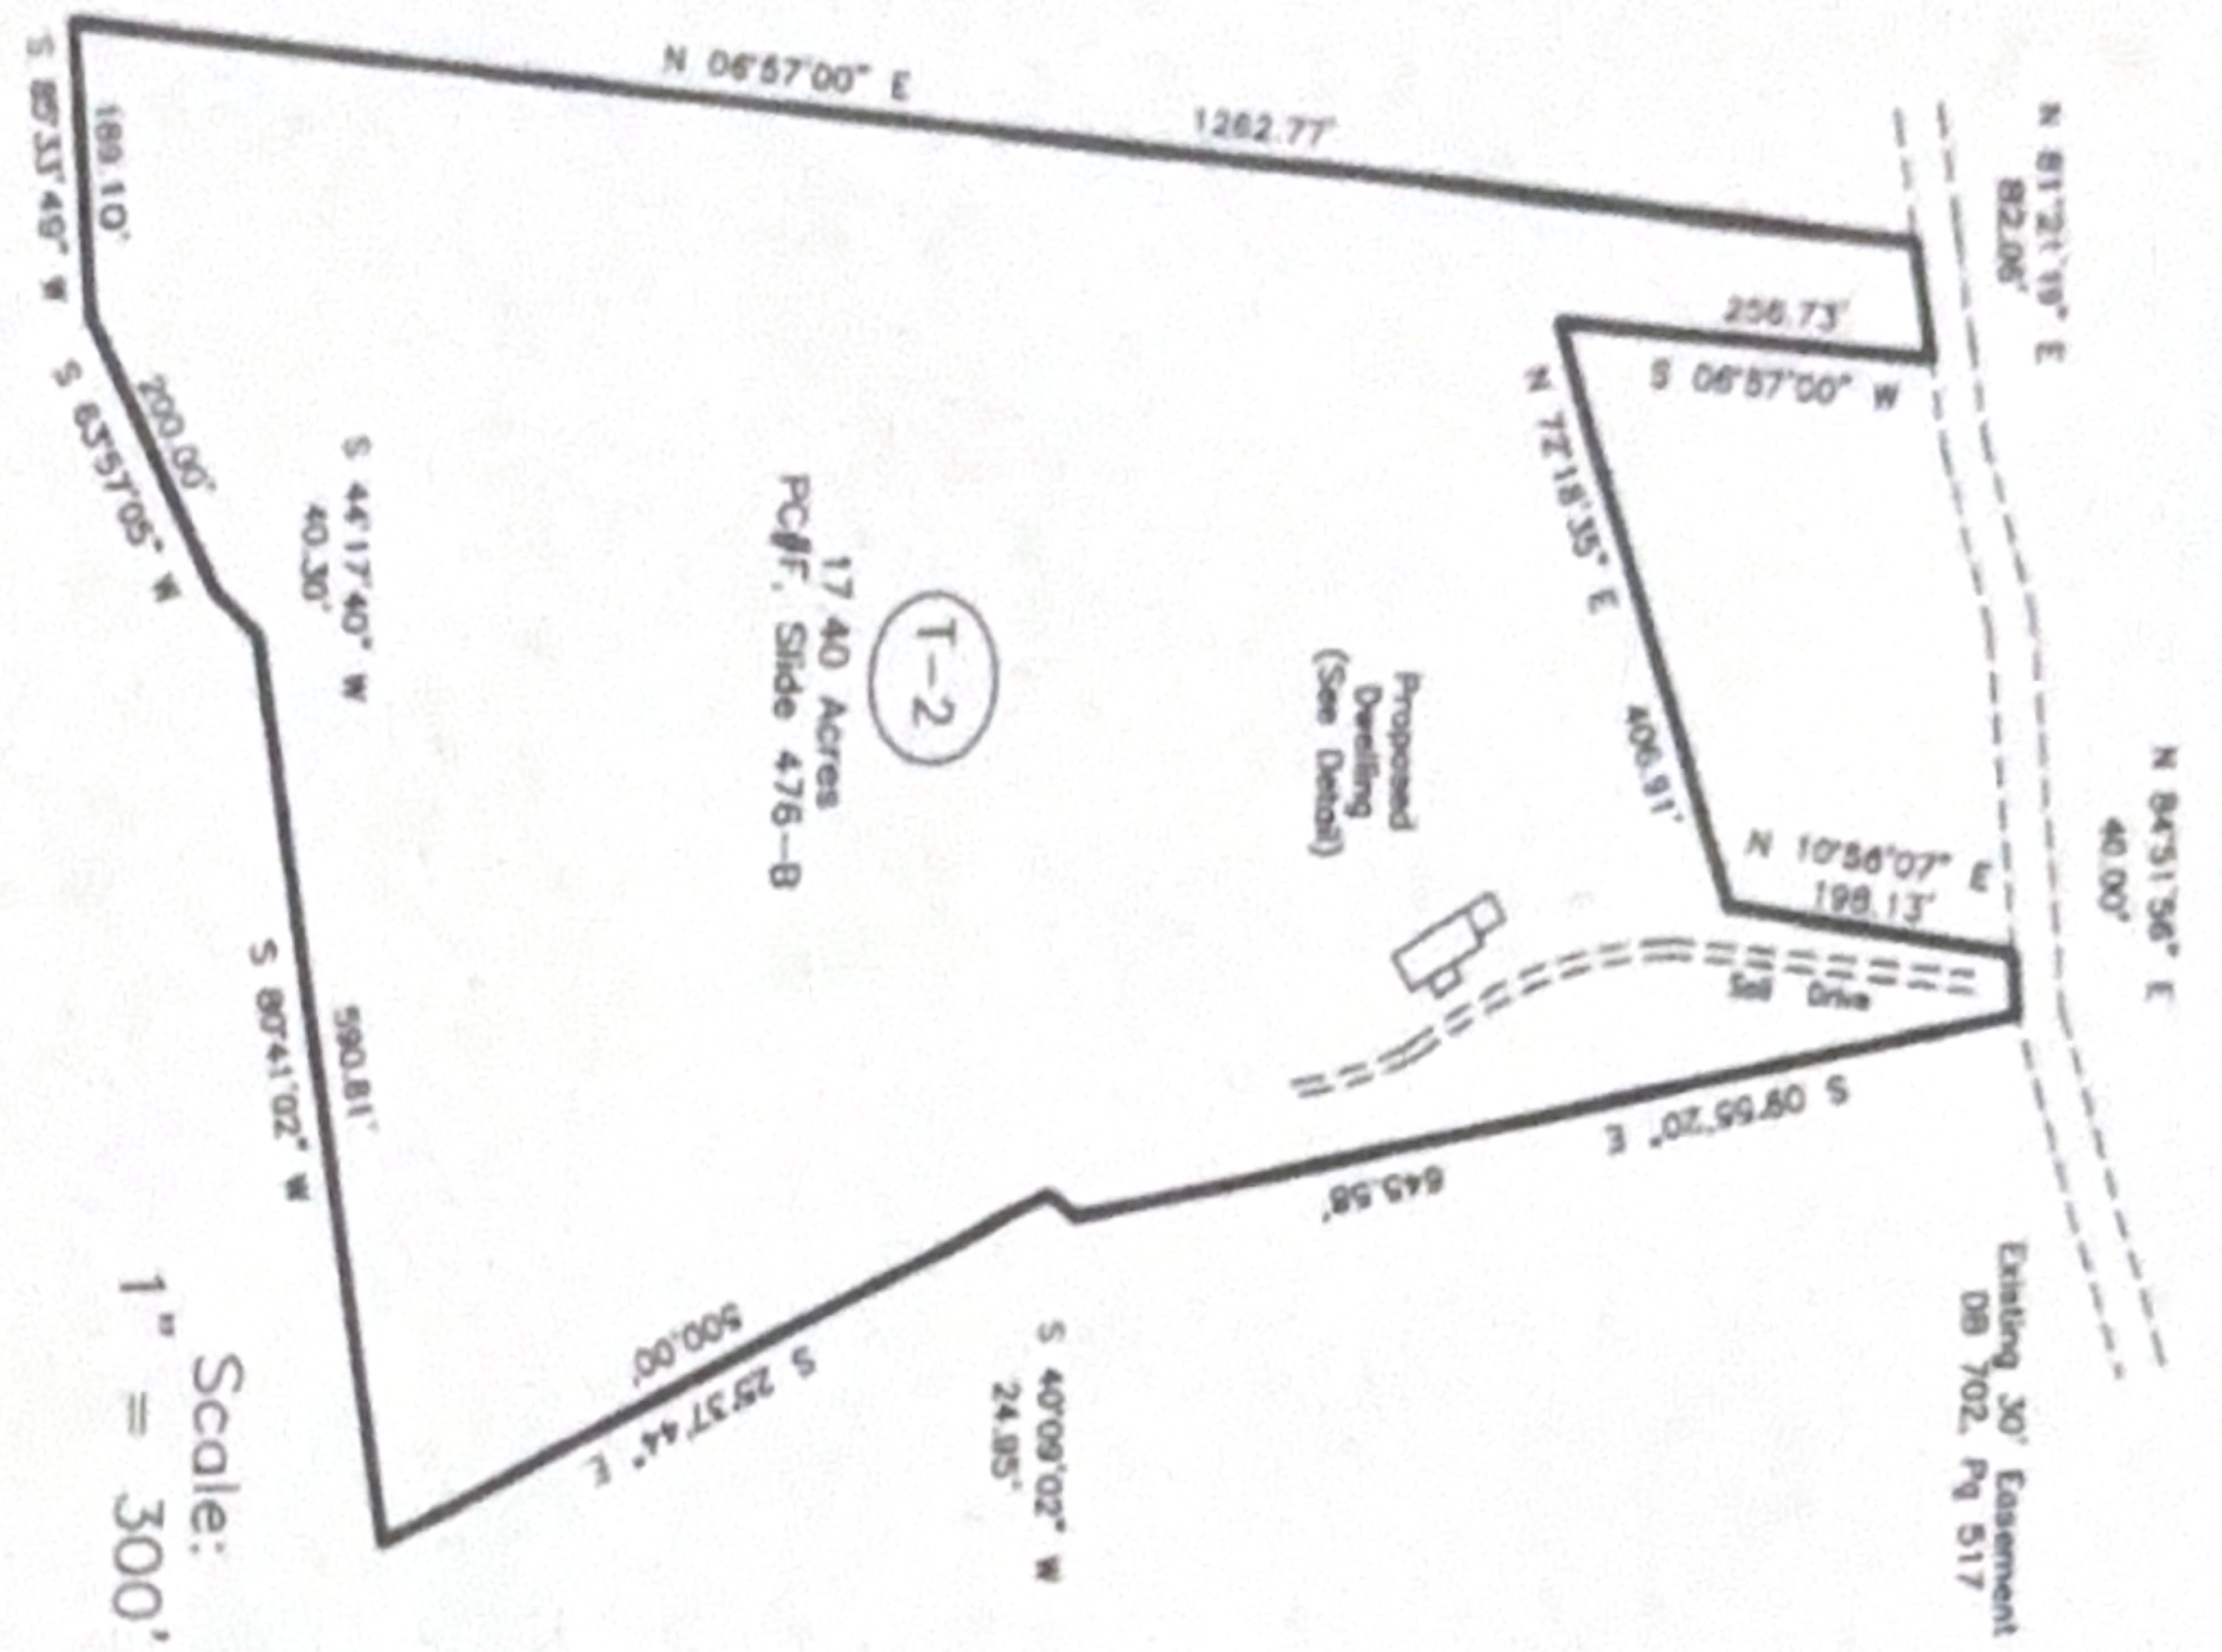

Plot Plan for :
 Landry Homes, LLC
 Johnsonville Township
 Harnett County North Carolina
 December 2, 2024

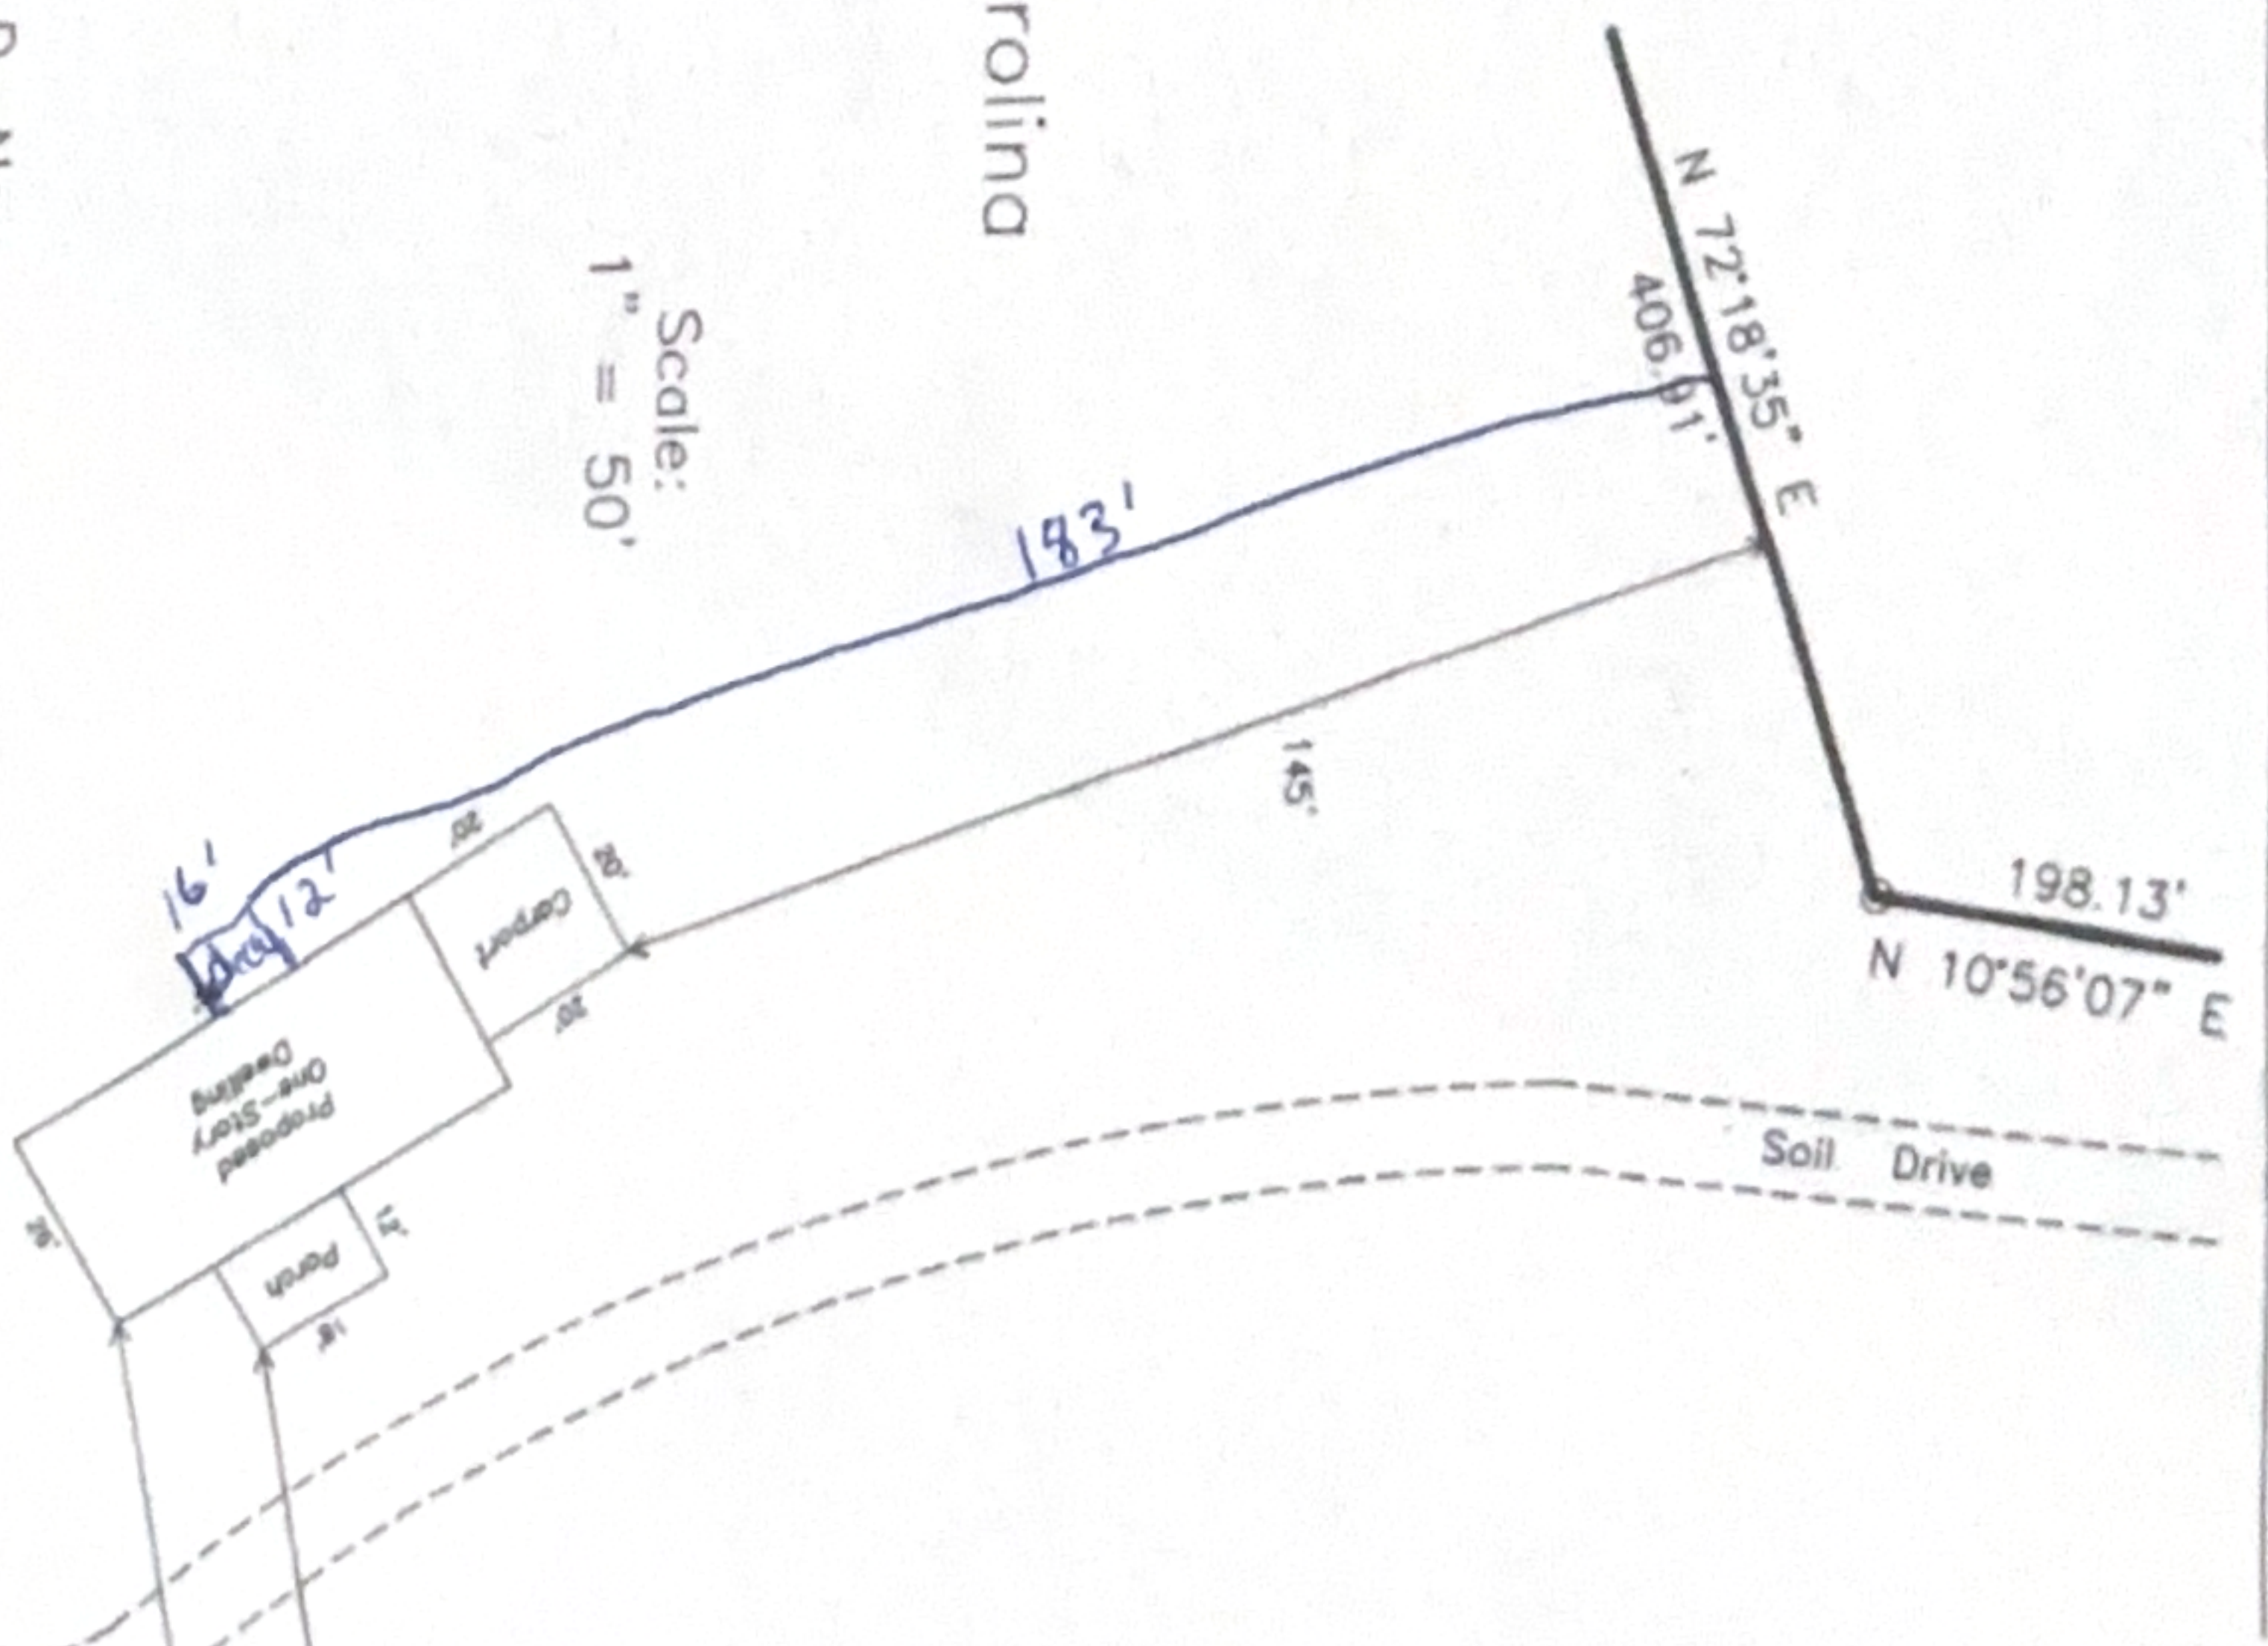

I, William B. Snively, certify that this map was drawn by me from an actual field survey made by me, that the ratio of precision as calculated by computer exceeds 1:10000. This map does not conform to GS 47-30 as amended and is not intended for recalculation nor should a copy of this map be attached to a deed as an exhibit to be recorded per GS 89C-26.

William B. Snively & Associates, PLLC, Surveyors
 7585 Boyce's Landing Road
 Wades, North Carolina 28395
 Ph 910 483-3863 License No. P-0463



Tax Parcel I.D. No.:
 9564-92-3028-
 Property Address
 470 Treebark Lane
 Cameron, N.C. 28326



House Plan:
 GCP Designs
 LH-1456